


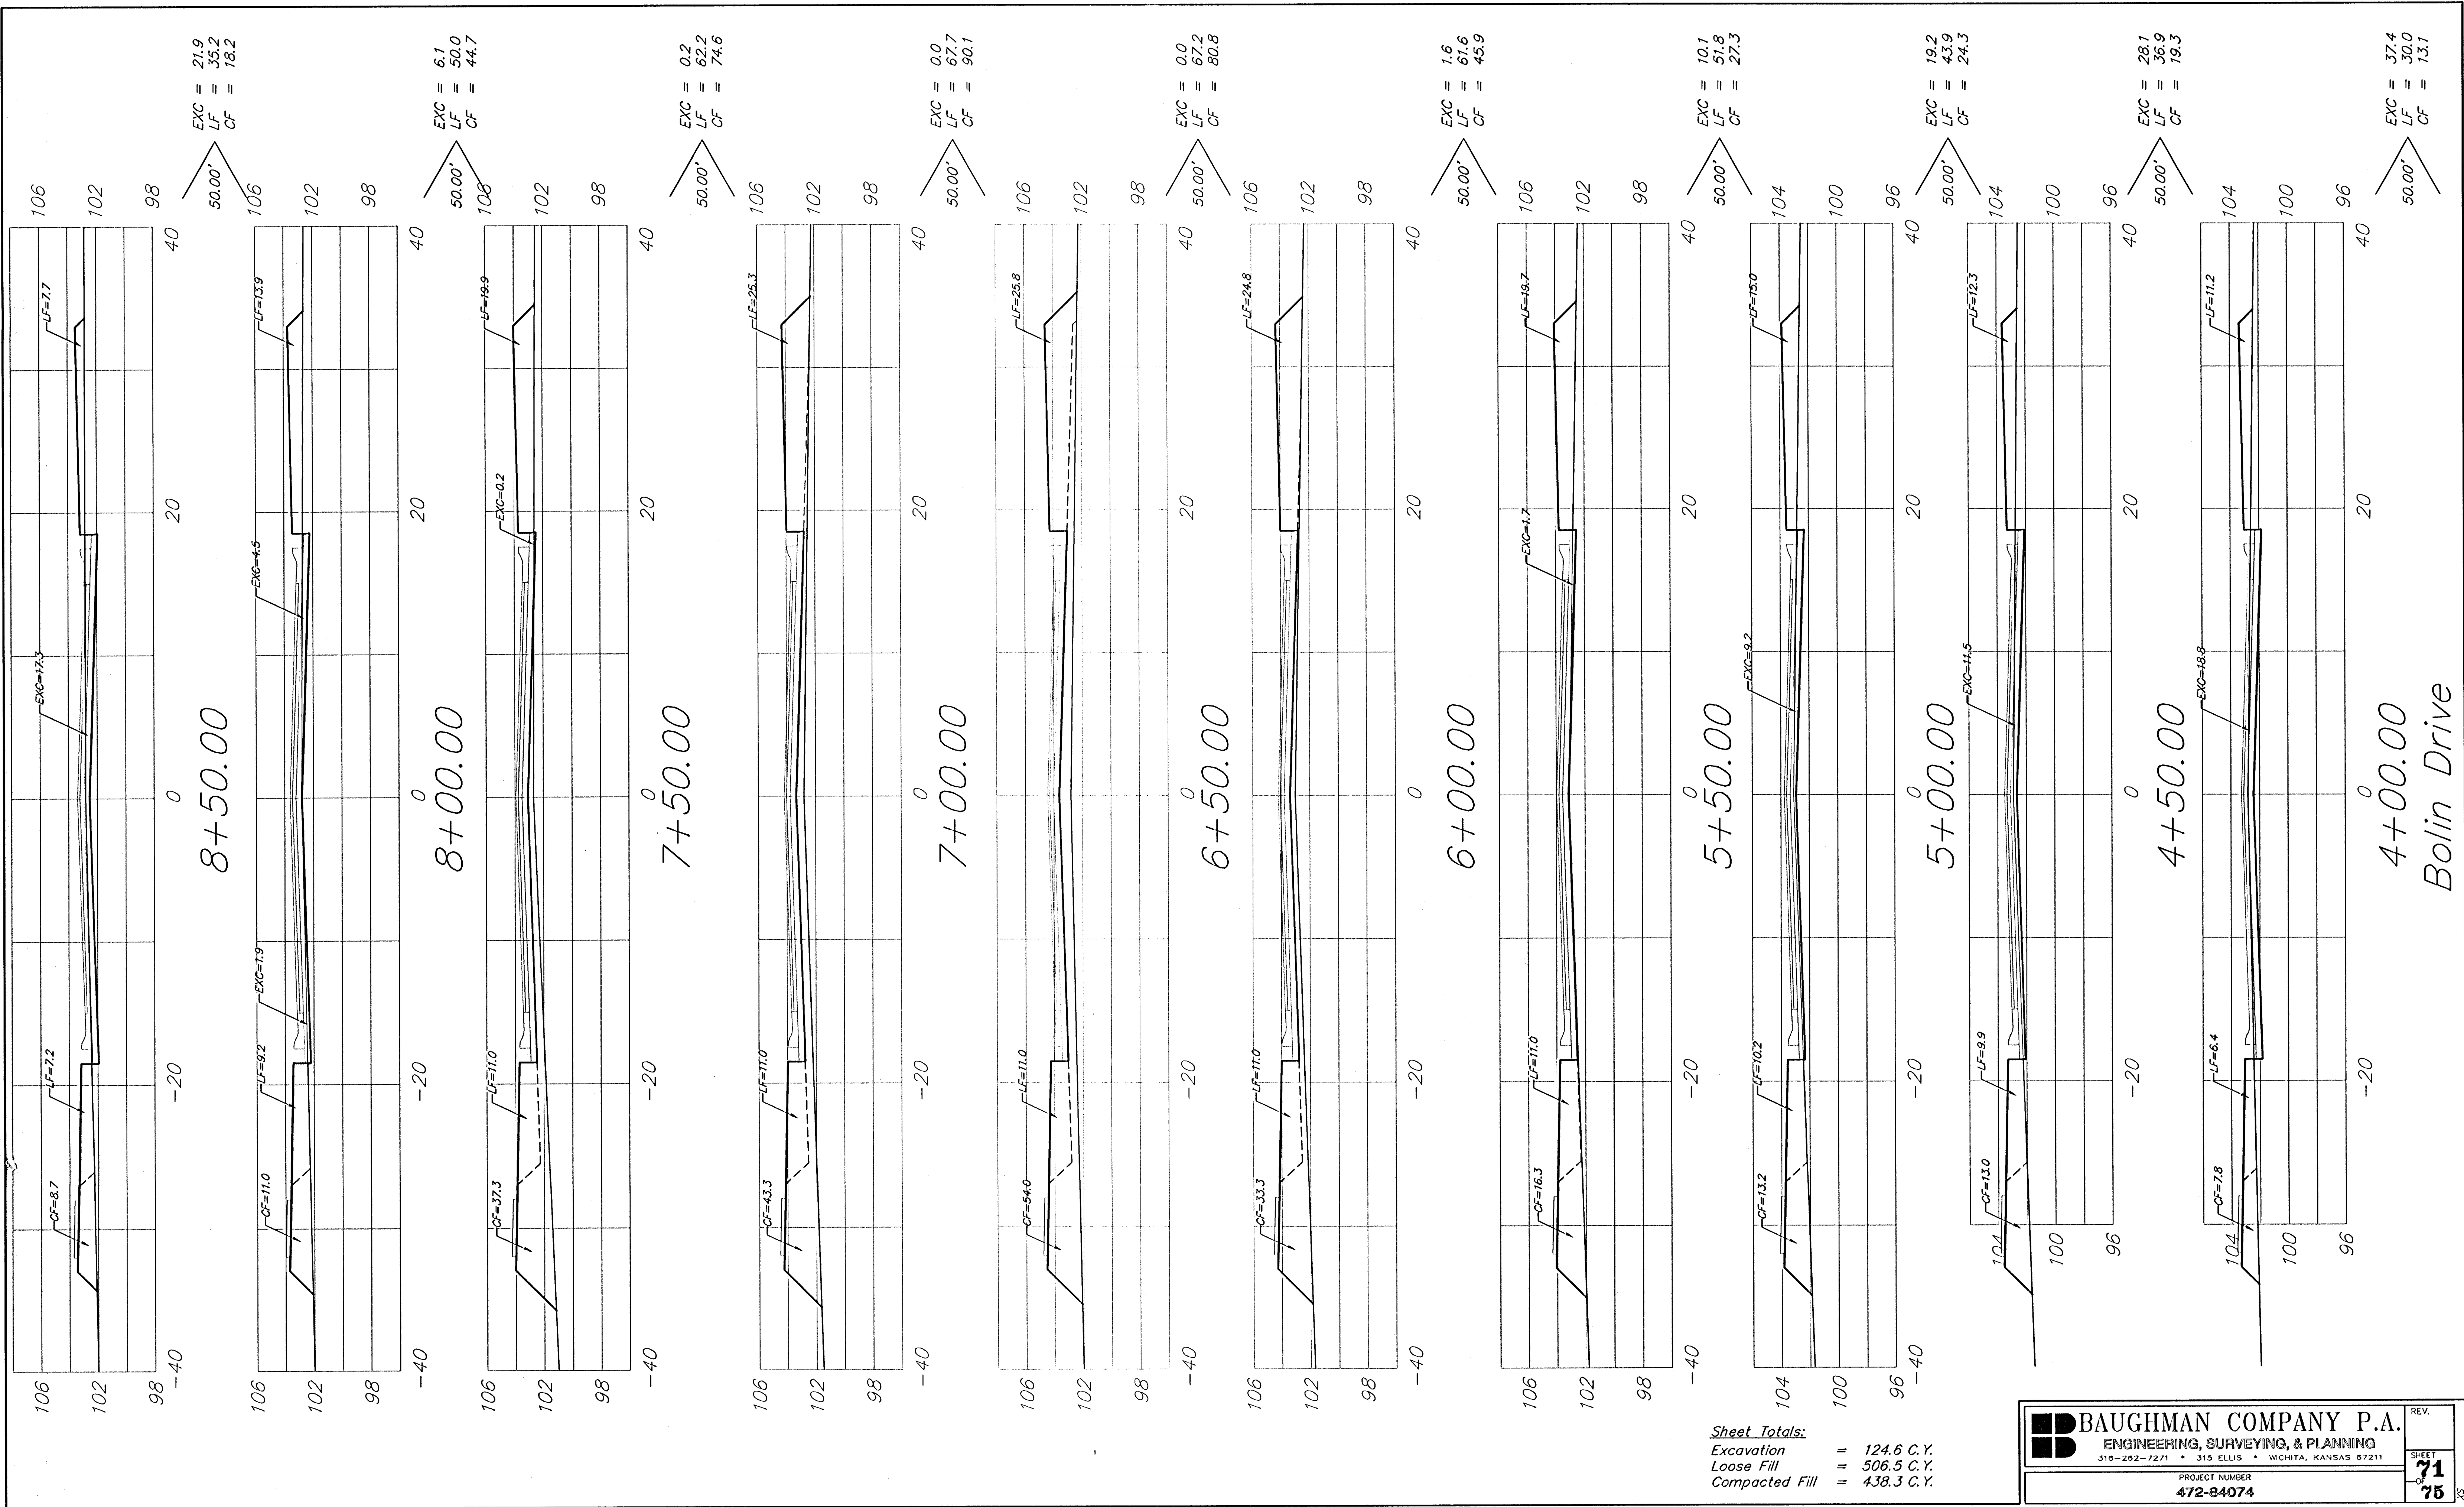

Sheet Totals:
Excavation = 124.6 C.Y.
Loose Fill = 506.5 C.Y.
Compacted Fill = 438.3 C.Y.