


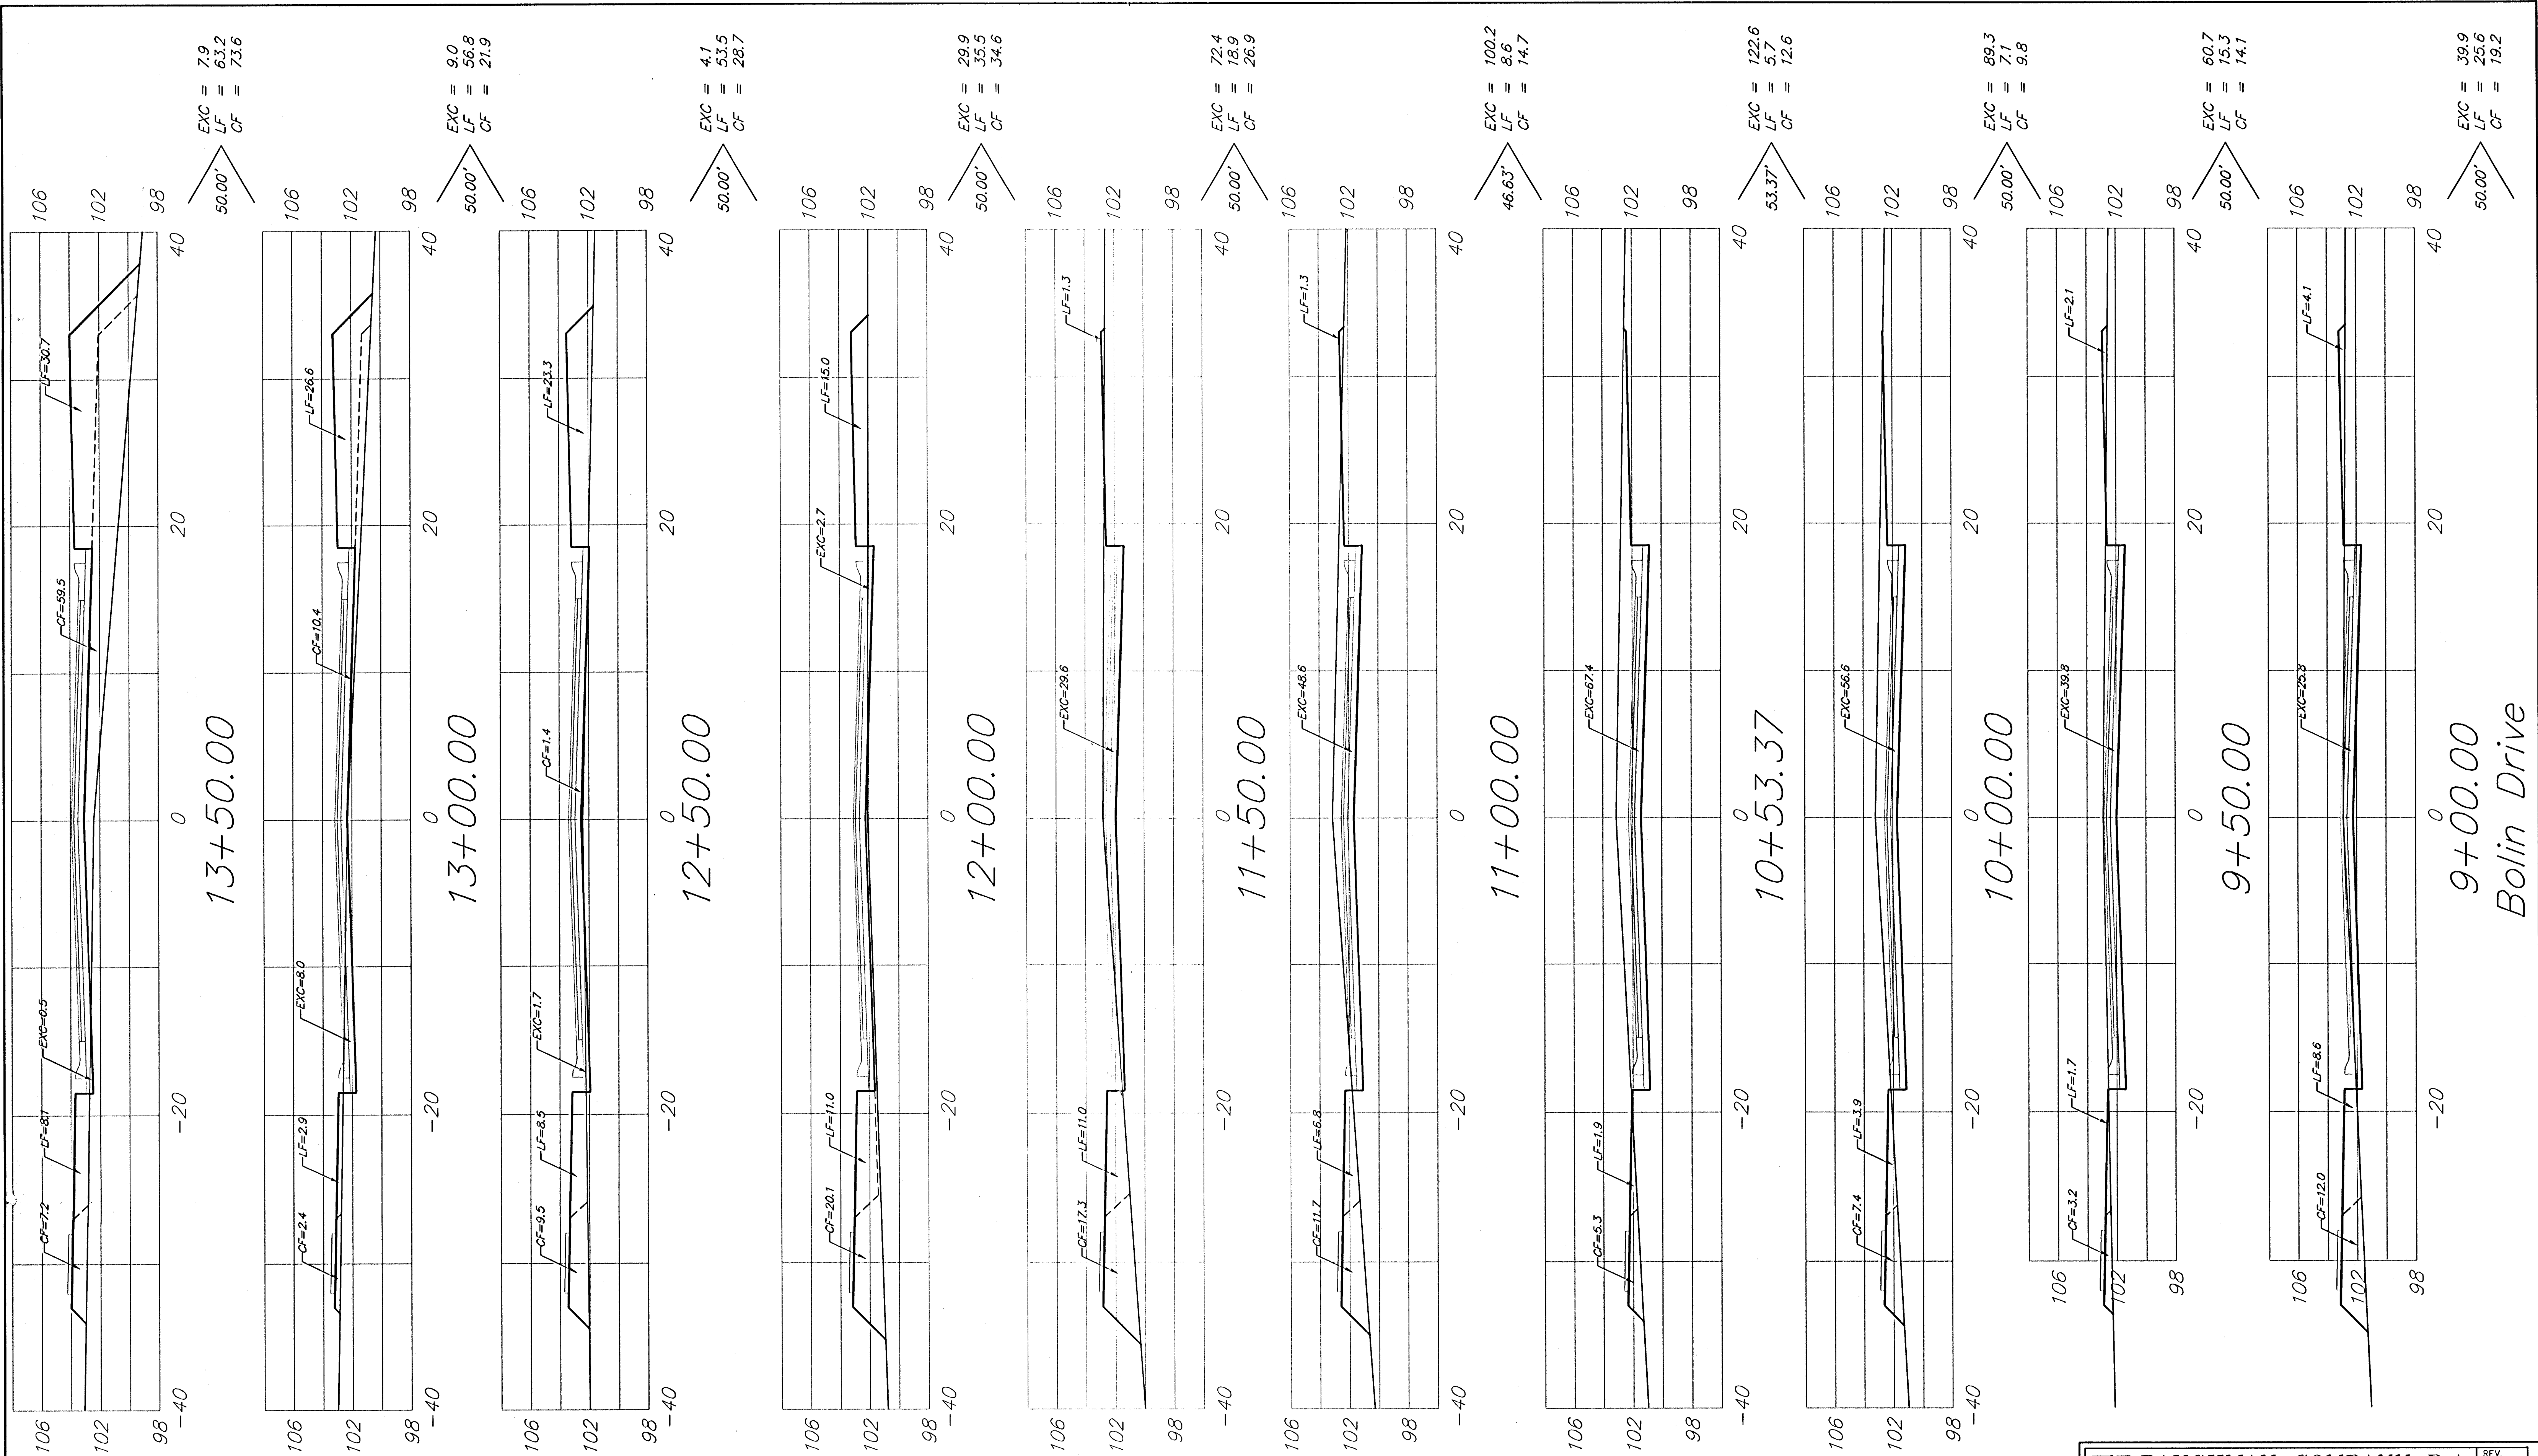

Sheet Totals:
 Excavation = 536.0 C.Y.
 Loose Fill = 290.2 C.Y.
 Compacted Fill = 256.1 C.Y.

BAUGHMAN COMPANY P.A. ENGINEERING, SURVEYING, & PLANNING 316-252-7271 • 315 ELLIS • WICHITA, KANSAS 67211		REV. SHEET 72 OF 75
PROJECT NUMBER 472-84074		