
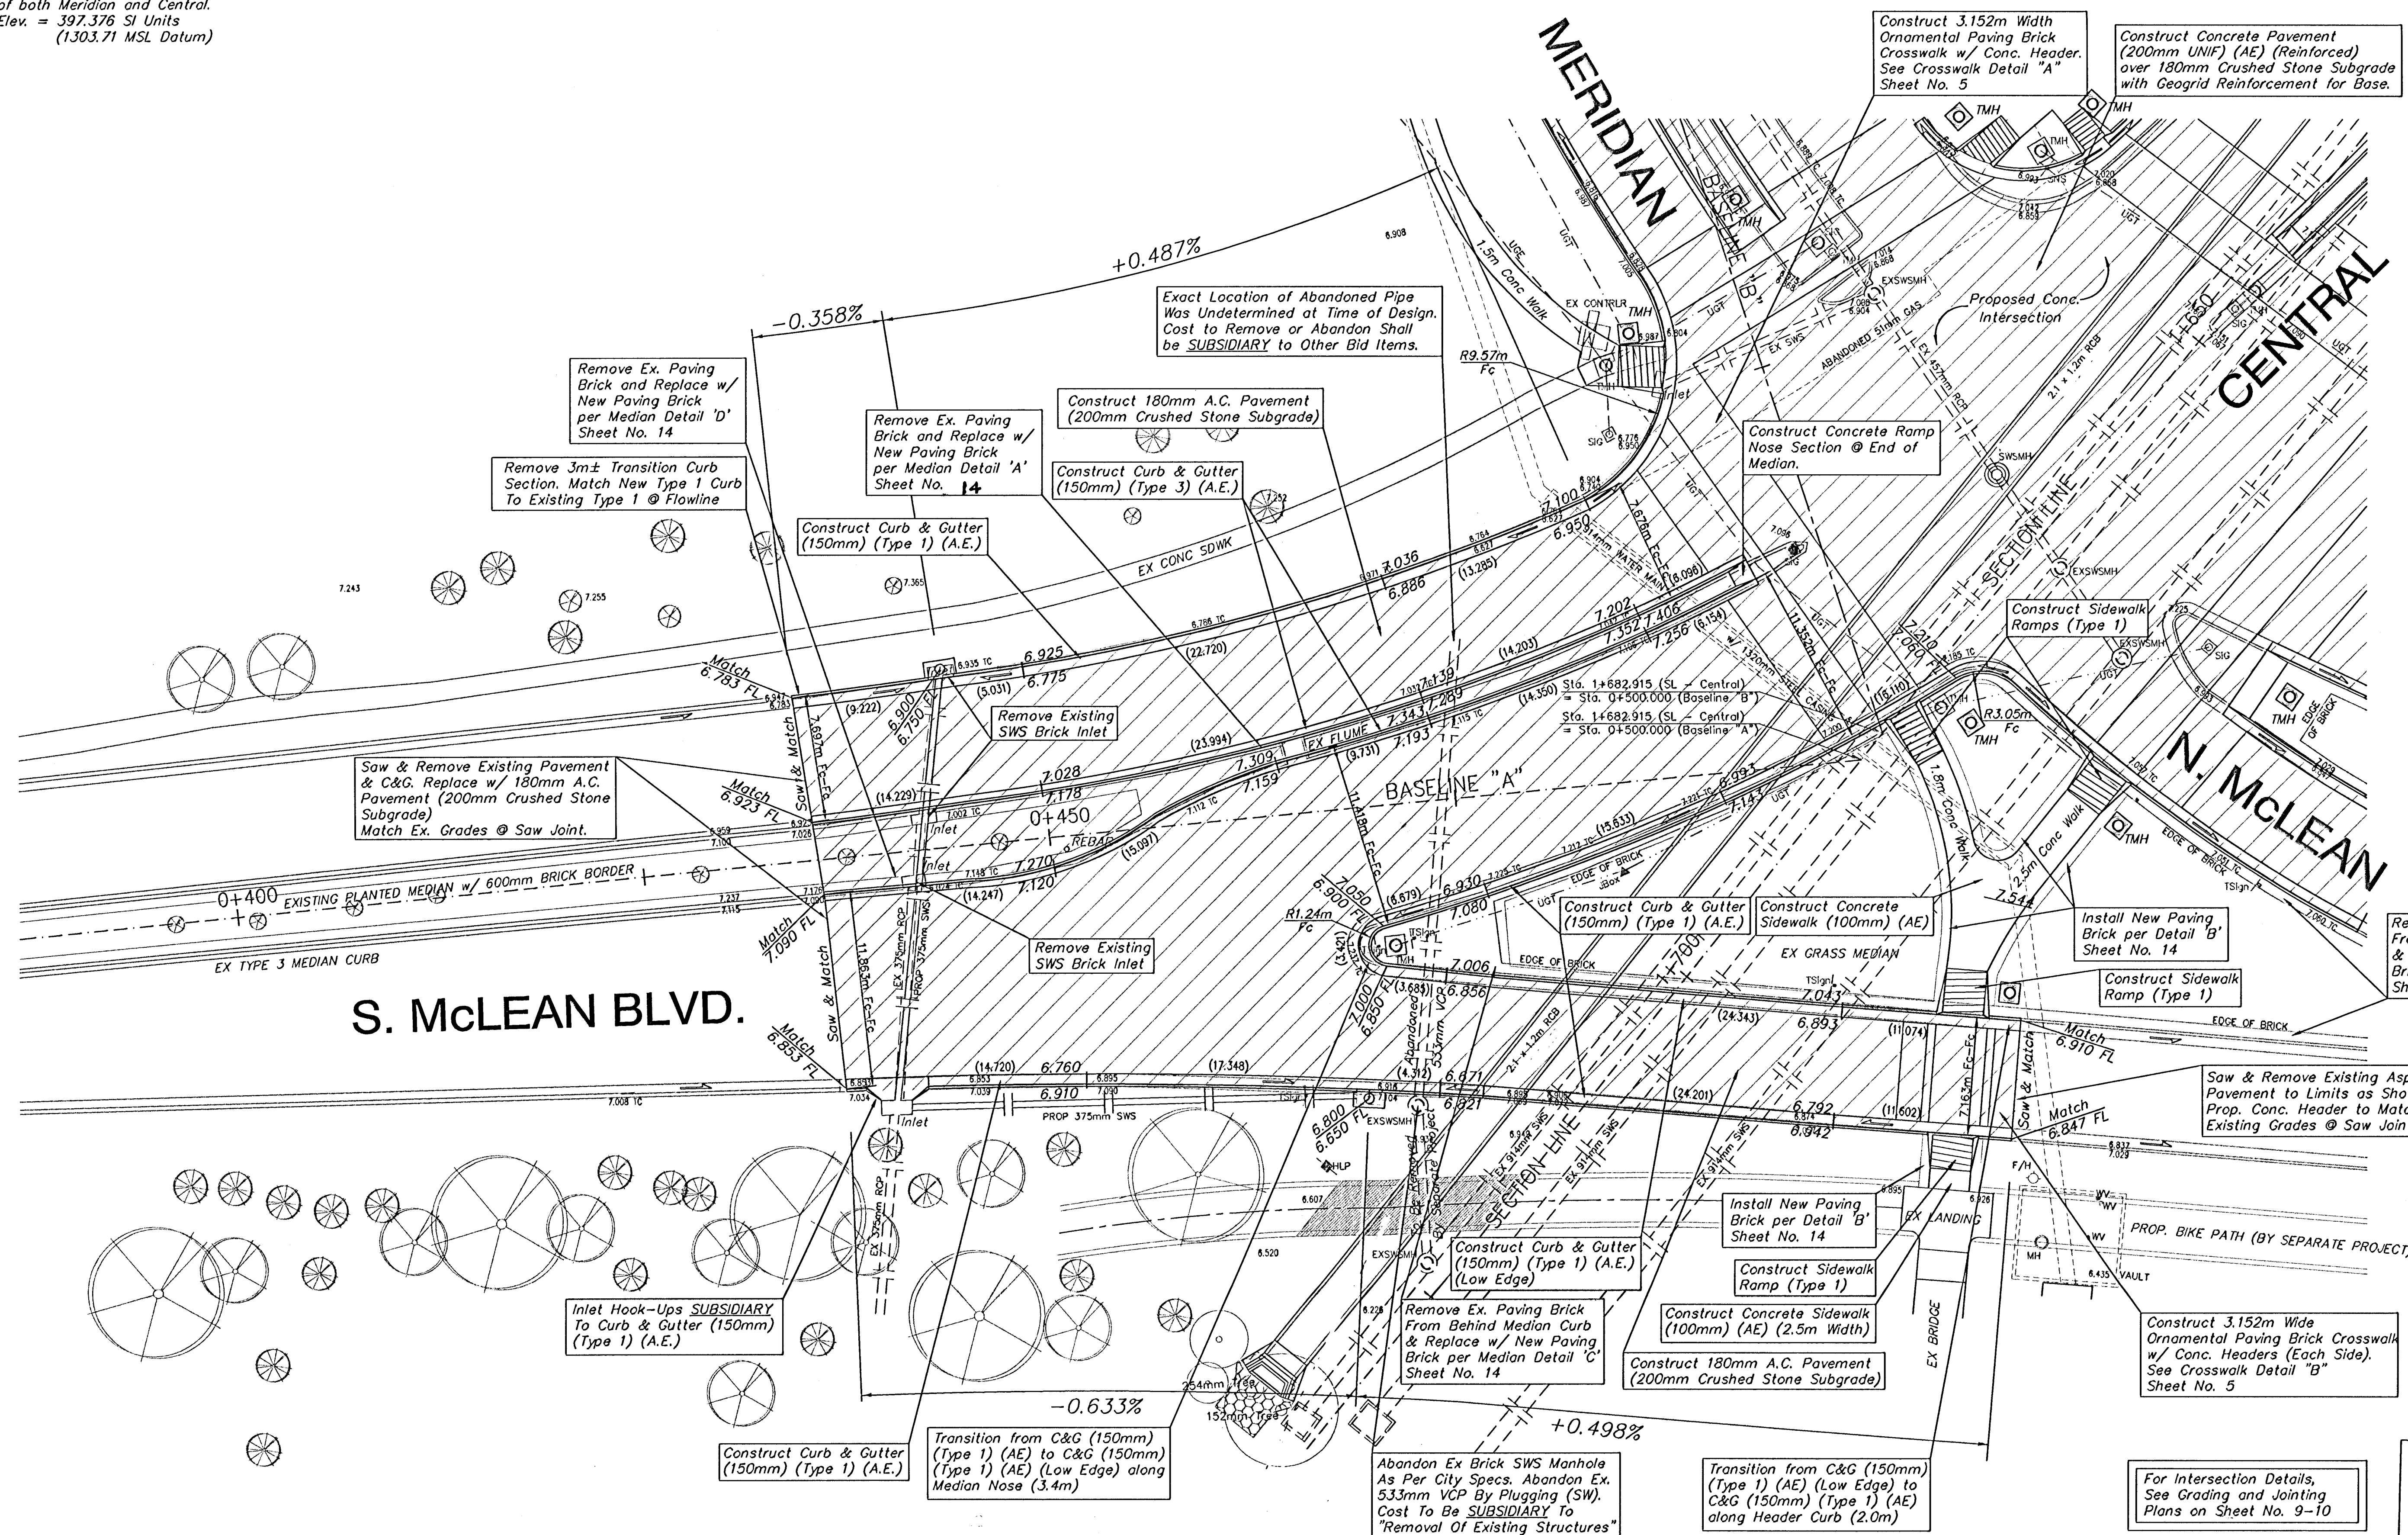


Benchmark

BM #1 - City Disc Located @ 12.89m South and 10.91m West of the Centerline of both Meridian and Central.
Elev. = 397.376 SI Units
(1303.71 MSL Datum)

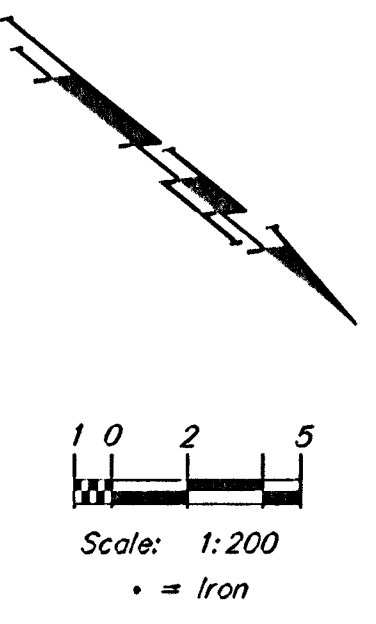

S. McLEAN BLVD.

MERIDIAN

CENTRAL

N. McLEAN

METRIC

DESIGN	DATE	CITY PROJECT NUMBER	BAUGHMAN PROJECT NUMBER
JFB	JULY99	472-78-245-82910	98-01-E965
SCALE	APPROVED		
AZIERE	NOTED	JFB	INTRPAV1.DWG

CAPITAL IMPROVEMENT PROJECT
**INTERSECTION IMPROVEMENTS
AT CENTRAL & McLEAN**

BAUGHMAN COMPANY P. A.
ENGINEERING, SURVEYING, & PLANNING
316-262-7271 • 315 ELLIS • WICHITA, KANSAS 67211

SHEET
6
OF
40