
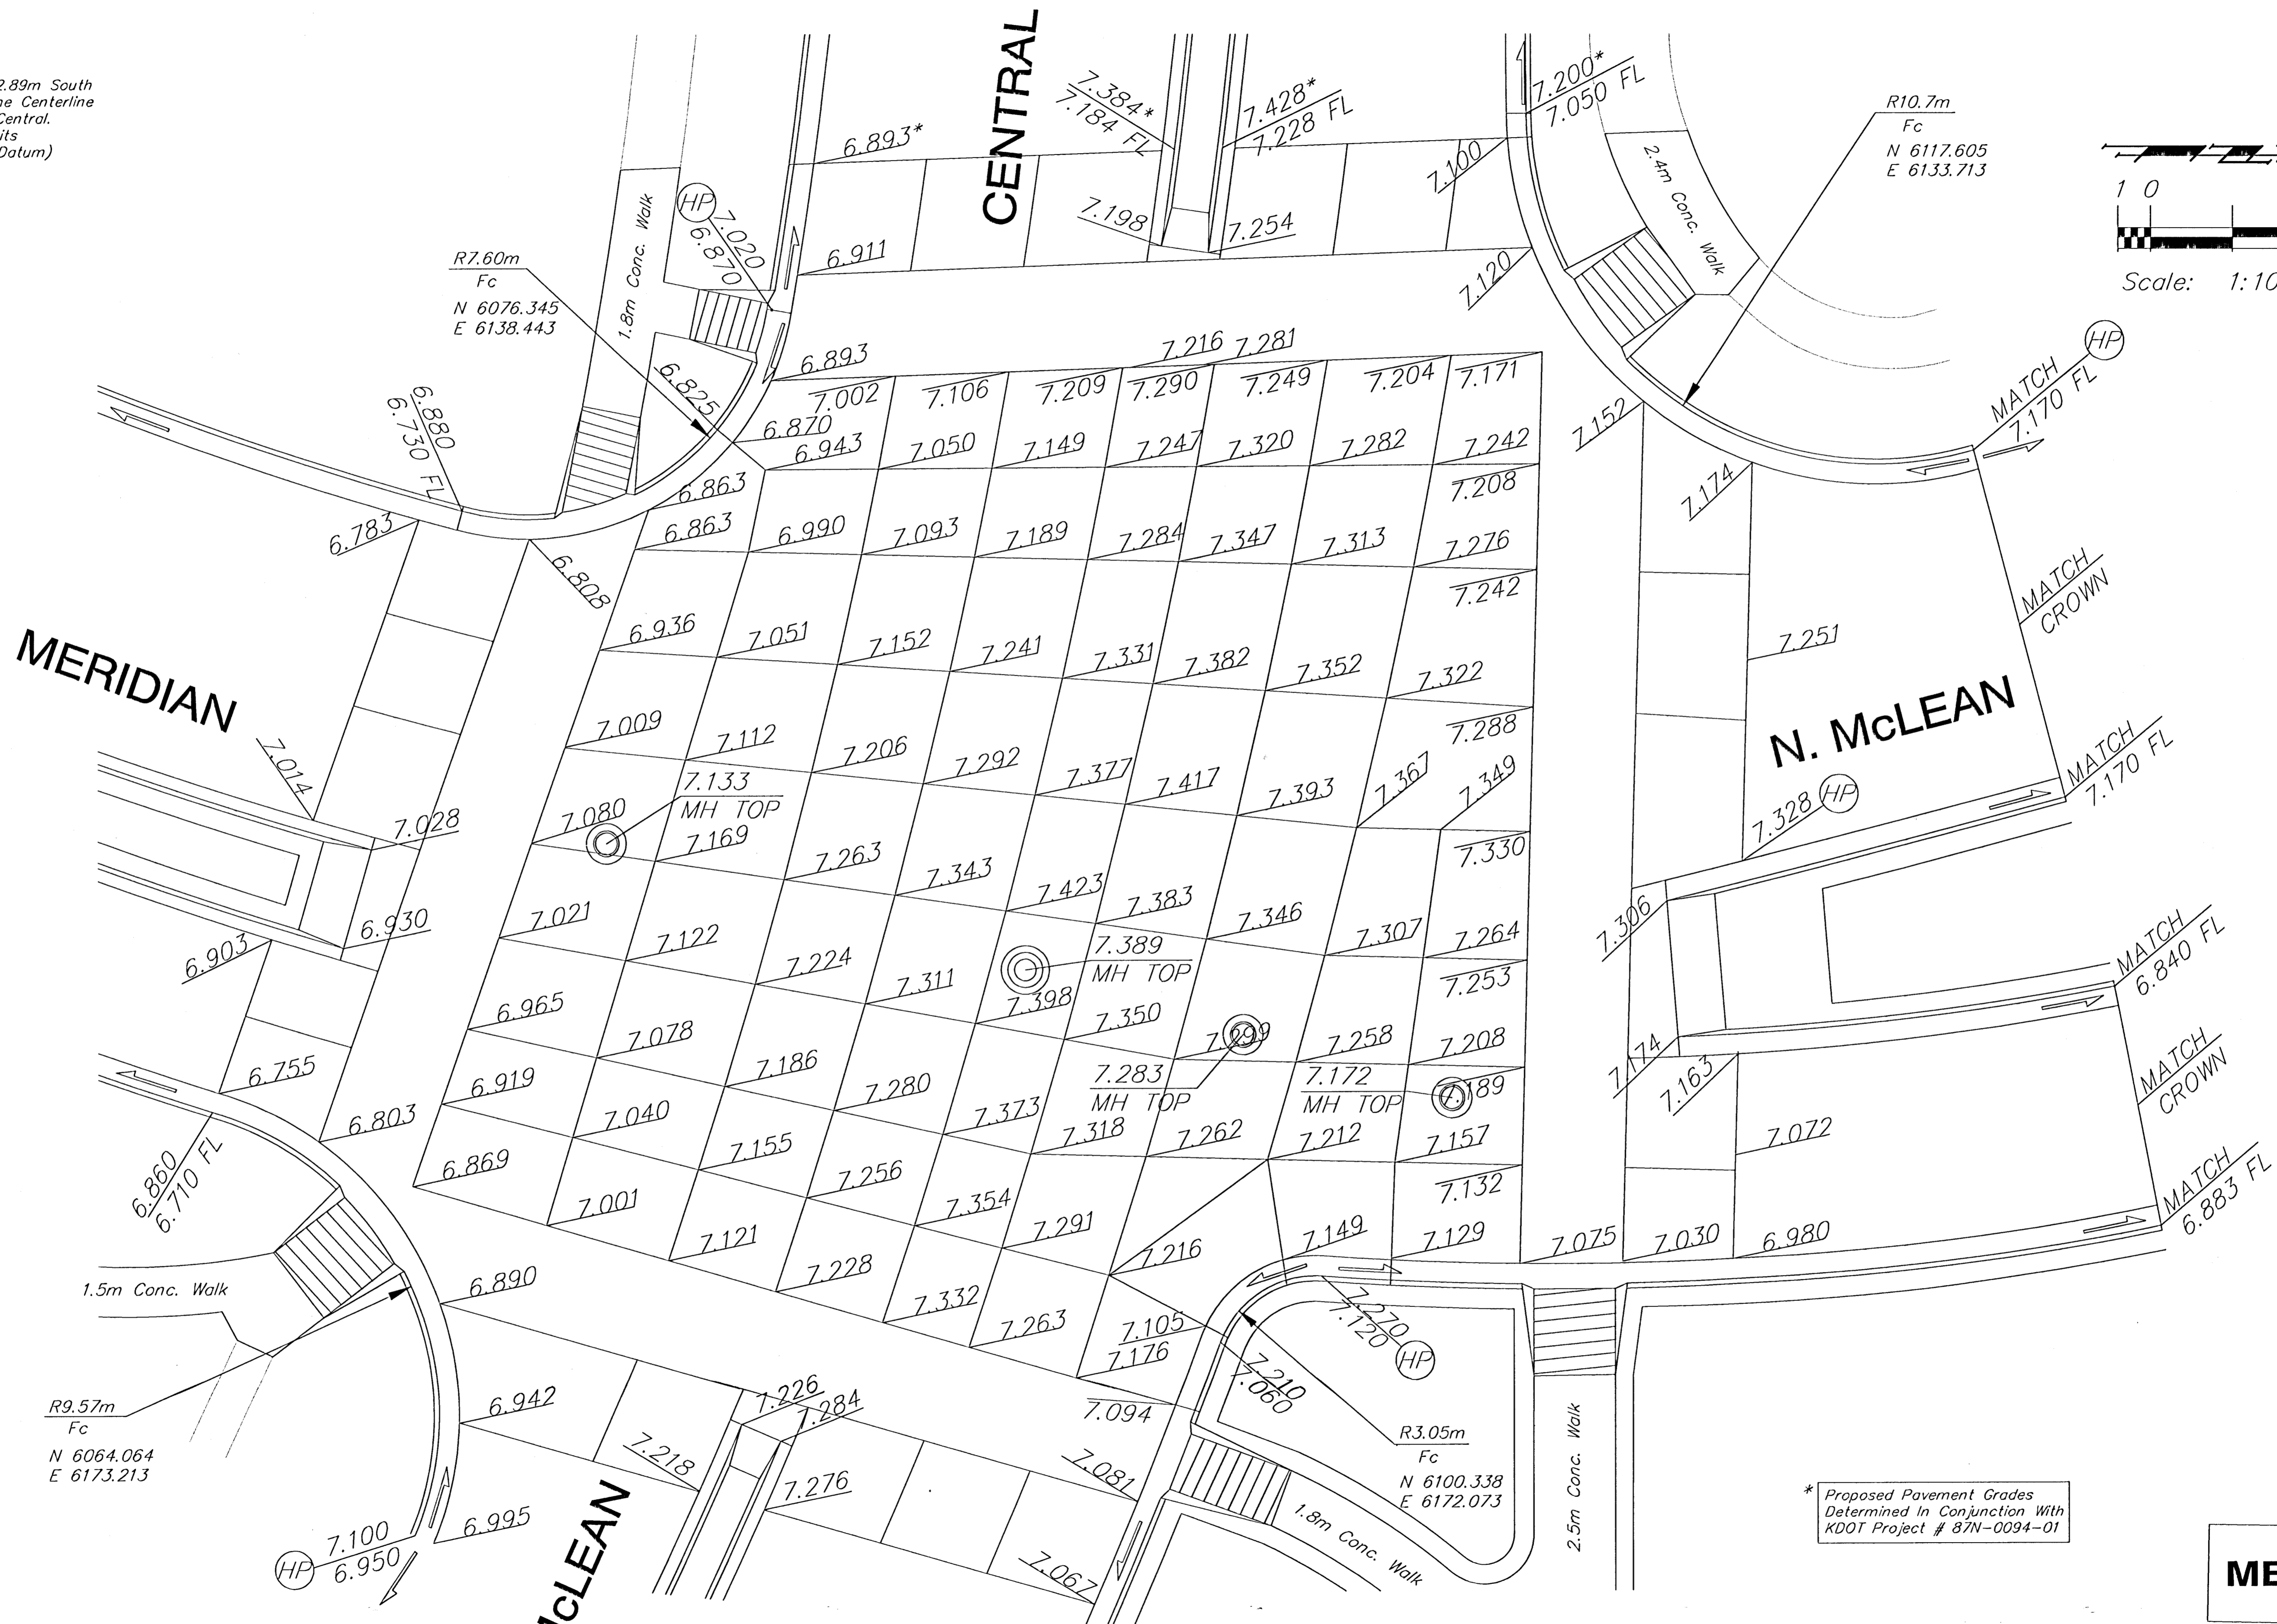


Benchmark

BM #1 - City Disc Located @ 12.89m South and 10.91m West of the Centerline of both Meridian and Central.
Elev. = 397.376 SI Units
(1303.71 MSL Datum)

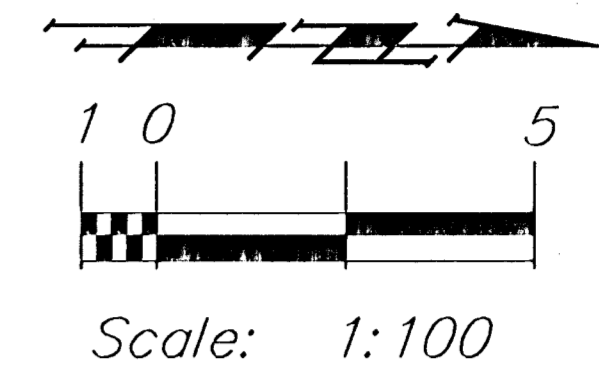

METRIC

DESIGN	DATE	CITY PROJECT NUMBER	BAUGHMAN PROJECT NUMBER
JFB/JMN	JULY99	472-78-245-2910	98-01-E965
DRAWN	SCALE	APPROVED	DIRECTOR
TAZ/JMN	NOTED	JFB	F.MCCLINTON/P.A.V.
		SHEET	PROJECT
		40	MSTRGRD.DWG

CAPITAL IMPROVEMENT PROJECT
INTERSECTION DETAILS
GRADING PLAN
CENTRAL & McLEAN INTERSECTION IMPROVEMENTS

BAUGHMAN COMPANY P. A.
ENGINEERING, SURVEYING, & PLANNING
315-262-7271 • 315 ELLIS • WICHITA, KANSAS 67211

SHEET
OF
40