


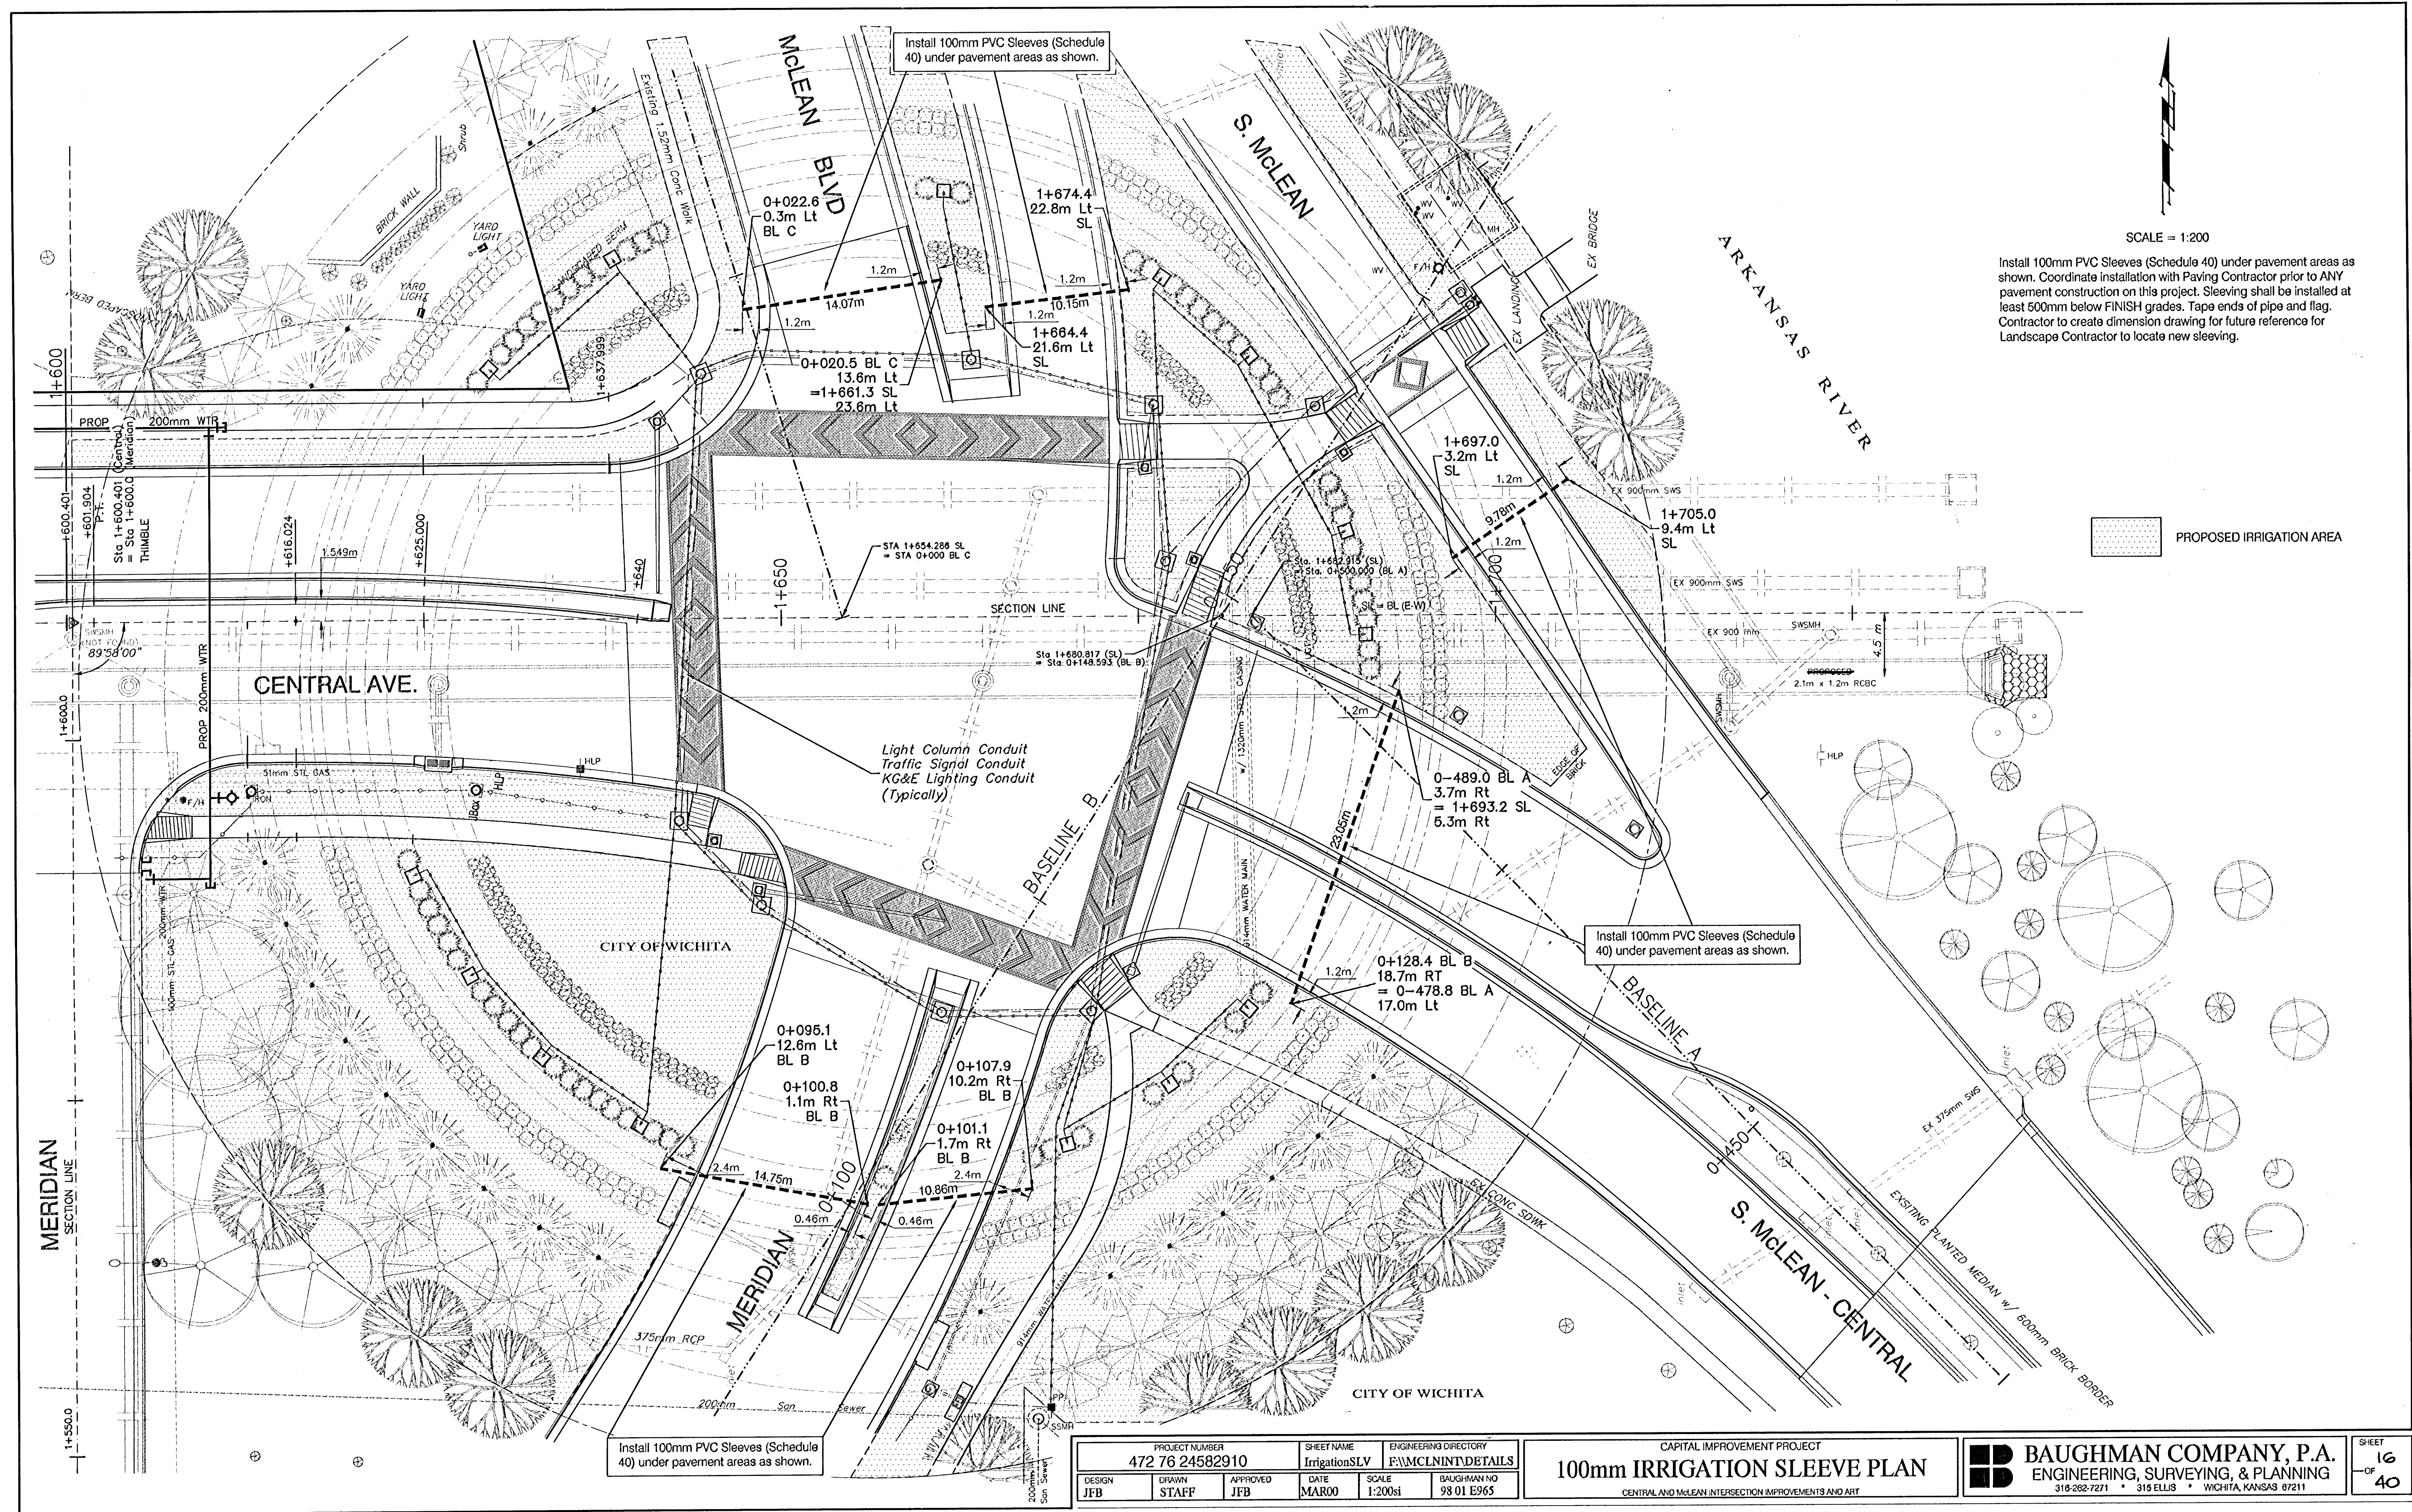

SCALE = 1:200

Install 100mm PVC Sleeves (Schedule 40) under pavement areas as shown. Coordinate installation with Paving Contractor prior to ANY pavement construction on this project. Sleeving shall be installed at least 500mm below FINISH grades. Tape ends of pipe and flag. Contractor to create dimension drawing for future reference for Landscape Contractor to locate new sleeving.

PROPOSED IRRIGATION AREA

Light Column Conduit
Traffic Signal Conduit
KG&E Lighting Conduit
(Typically)

Install 100mm PVC Sleeves (Schedule 40) under pavement areas as shown.

Install 100mm PVC Sleeves (Schedule 40) under pavement areas as shown.

PROJECT NUMBER 472 76 24582910		SHEET NAME IrrigationSLV		ENGINEERING DIRECTORY F:\MCLNINT\DETAILS	
DESIGN JFB	DRAWN STAFF	APPROVED JFB	DATE MAR00	SCALE 1:200si	BAUGHMAN NO 98 01 E965

CAPITAL IMPROVEMENT PROJECT
100mm IRRIGATION SLEEVE PLAN
CENTRAL AND MCLEAN INTERSECTION IMPROVEMENTS AND ART

BAUGHMAN COMPANY, P.A.
ENGINEERING, SURVEYING, & PLANNING
316-262-7271 • 316 ELLIS • WICHITA, KANSAS 67211

SHEET
16
OF
40