
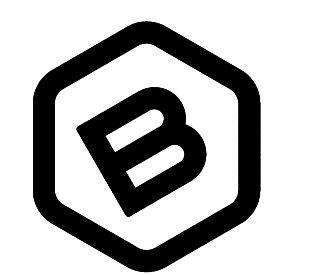


IRONS

Point #	Northing	Easting	Raw Description
1	1685990.95	1616796.92	IP1/2
2	1685995.37	1616934.65	IP3/4
3	1686001.99	1617124.42	IP1/2
4	1685830.68	1616825.07	IP1/2
5	1685846.70	1616968.37	IP3/4
6	1685859.05	1617317.77	IP1/2
7	1685859.88	1617347.82	IP1/2
8	1685759.45	1617320.02	IP1/2

STORM WATER SERWER

Point #	Northing	Easting	Raw Description
7000	1685729.71	1617130.13	0+00
7001	1685867.52	1617126.78	1+37.8
7002	1685868.53	1617126.75	cen inside fc
7003	1685862.97	1616971.35	cen inside fc
7004	1685861.97	1616971.39	2+93.3
7005	1685860.43	1616945.69	3+19.1
7006	1685861.43	1616945.61	cen inside fc
7007	1685888.74	1616944.38	cen inside fc
7008	1685889.74	1616944.31	3+48.4
7009	1685933.46	1616942.90	3+92.2
7010	1685989.25	1616934.89	4+78.5
7011	1685988.50	1616903.98	4+79.5

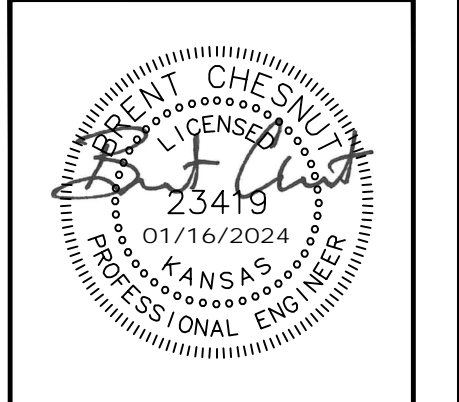

BAUGHMAN COMPANY
 315 Ellis St.
 Wichita, KS 67211
 316-262-7271
 BaughmanCo.com

ROLLING HILLS ADDITION
COORDINATE SHEET

STORM WATER SEWER IMPROVEMENTS
 PROJECT NUMBER:
 23-08-E579
 DESIGN: DRAWN:
 DATE: January 16, 2024
 SHEET OF
15 16

File: E:\Projects\Wichita Rolling Hills Dr Stormwater (23-08-E579)\Engineering\SW\SWIS\SWIS.dwg