



D1-3 Variable

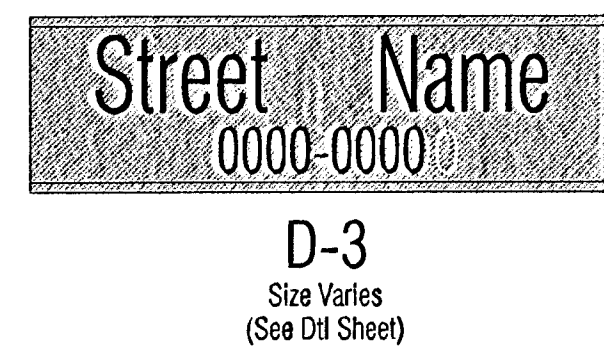


D-3 Size Varies (See Std Sheet)

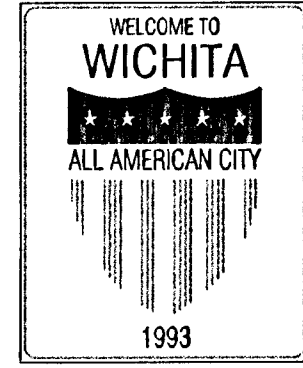


SPECIAL 24" x 30"



SPECIAL 30" x 24"

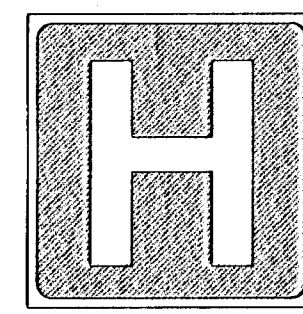


D9-2 24" x 24"

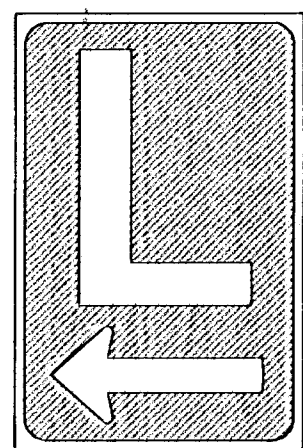


D9-? 24" x 36"




G20-2 60" x 24"

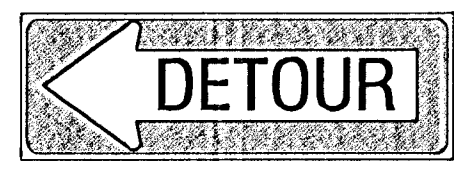


M4-10L 36" x 12"

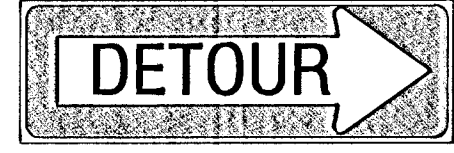


M4-10R 36" x 12"

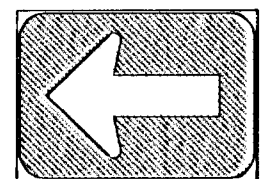


M6-1 20" x 14"

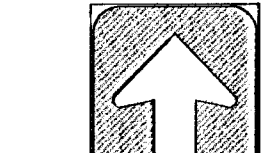


M6-2 14" x 20"

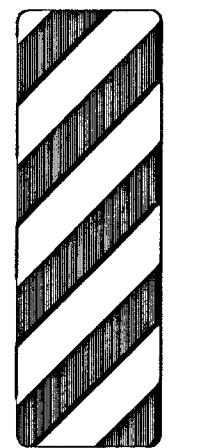

OM-3R 12" x 36"

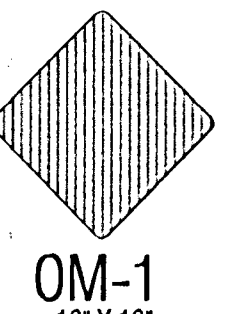

OM-1 18" x 18"

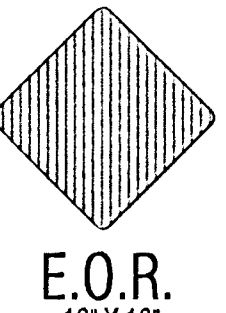

E.O.R. 18" x 18"




S.E.R. 12" x 24"




S1-1 36" x 36"




S2-1 36" x 36"

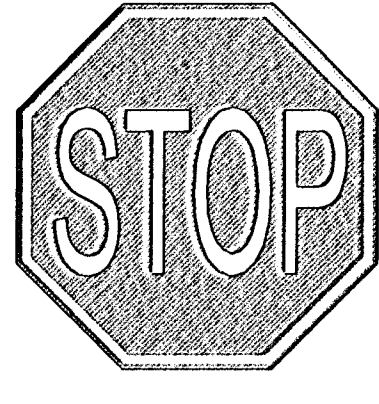


R1-1 30" x 30"

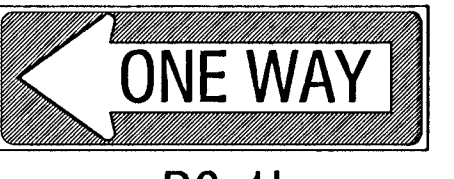


R6-1L 36" x 12"

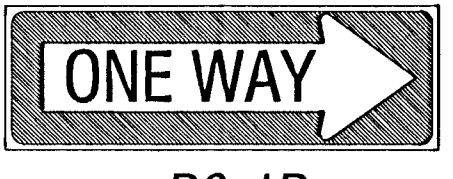


R6-1R 36" x 12"

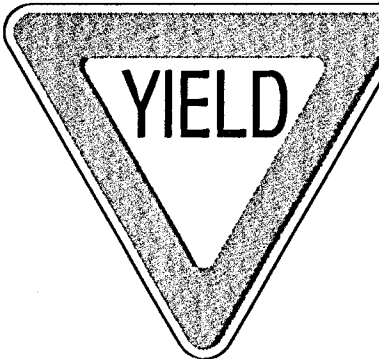


R1-2 36" x 36"

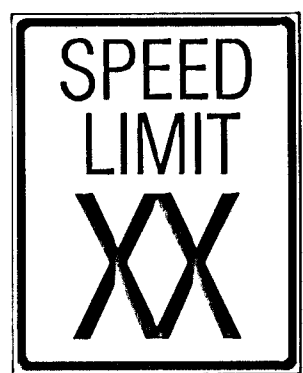


R2-1 24" x 30"

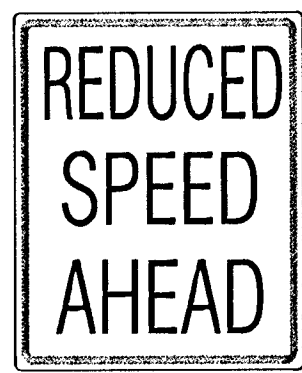


R2-5a 24" x 30"

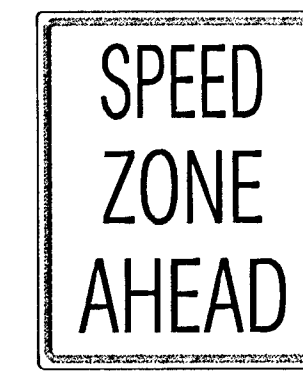


R2-5c 24" x 30"

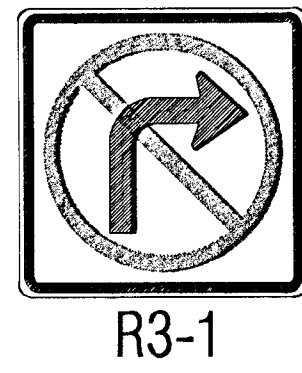


R3-1 24" x 24"

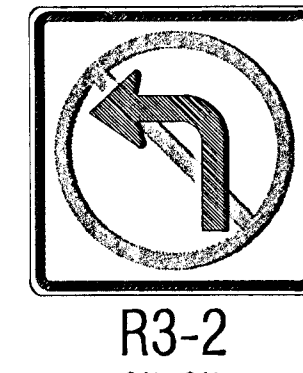

R3-2 24" x 24"

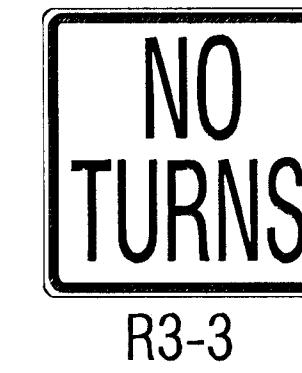


R3-3 24" x 24"

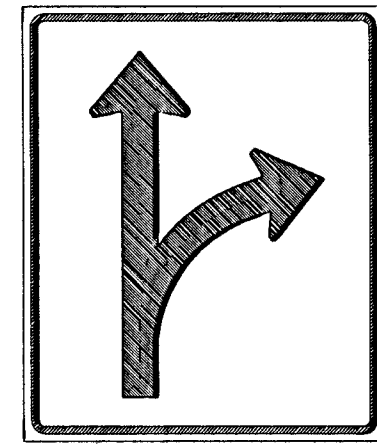


R3-6R 30" x 36"




R3-7L 30" x 30"

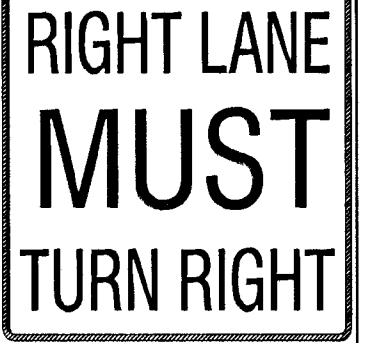


R3-7R 30" x 30"

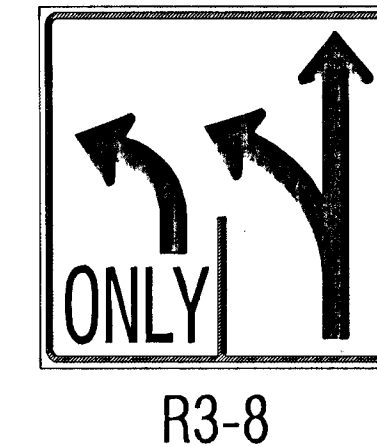


R3-8 30" x 30"

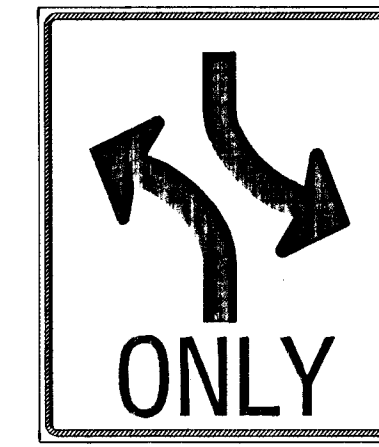


R3-9a 30" x 36"

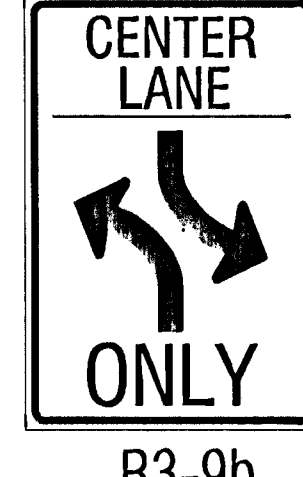

R3-9b 24" x 36"

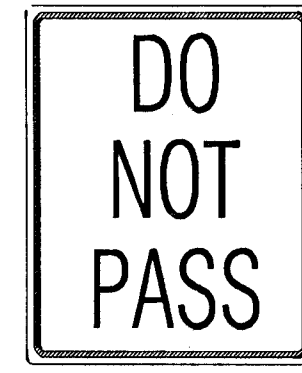

R4-1 24" x 30"

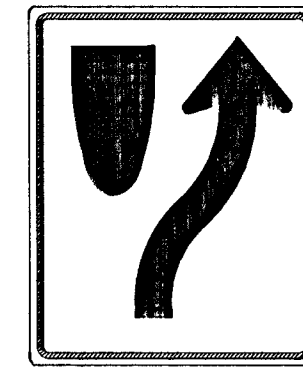


R4-7 24" x 30"




R4-7a 24" x 30"



R4-7b 24" x 30"

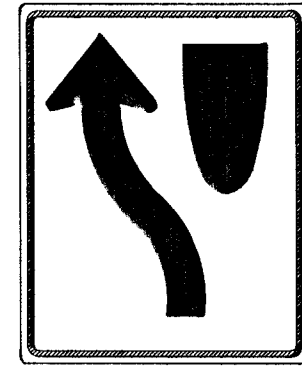

R4-8 24" x 30"

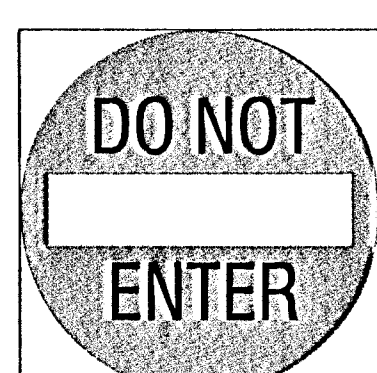


R5-1 30" x 30"



R7-107 12" x 24"




R7-107a 12" x 30"

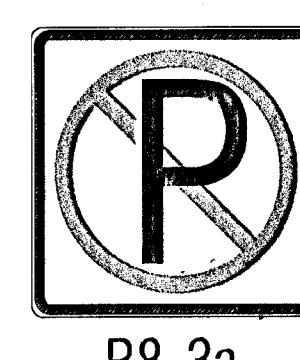

R8-3a 24" x 24"




R9-3a 18" x 18"

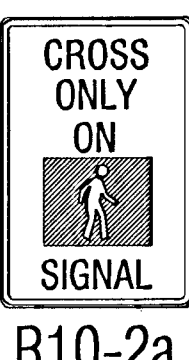

R10-2a 9" x 12"




R10-4 9" x 12"

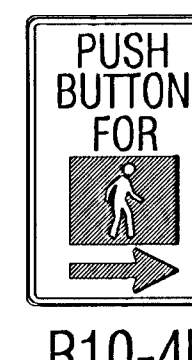


R10-4b 9" x 12"



R10-5 12" x 18"

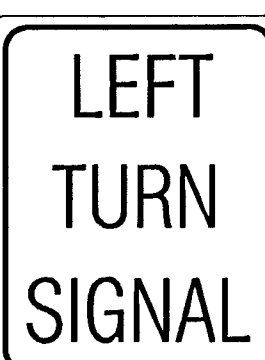


R10-10 24" x 30"

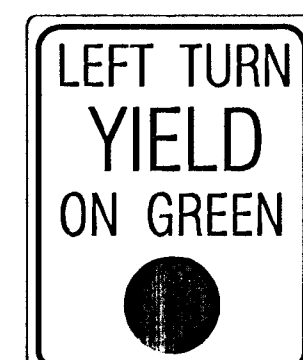


R10-12 24" x 30"



R11-2 18" x 30"

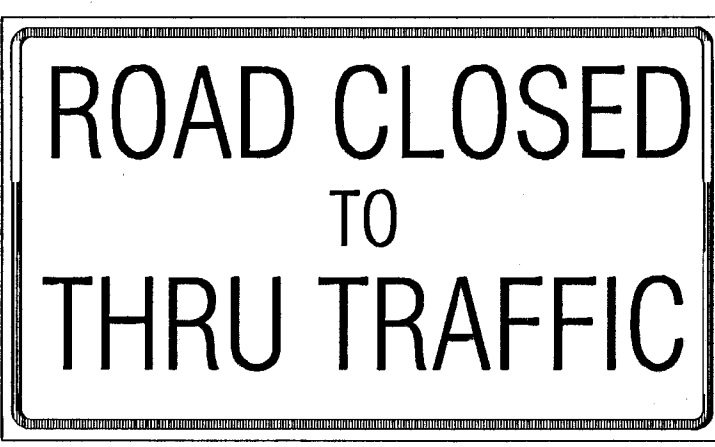


R11-4 60" x 30"

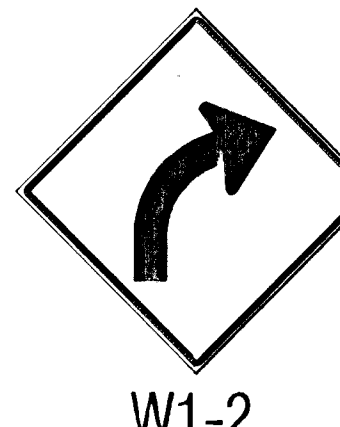


W1-2 30" x 30"




W1-4L 30" x 30"

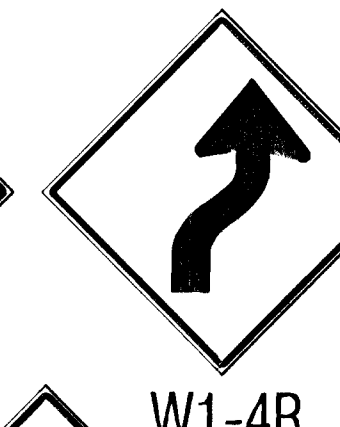


W1-4R 30" x 30"

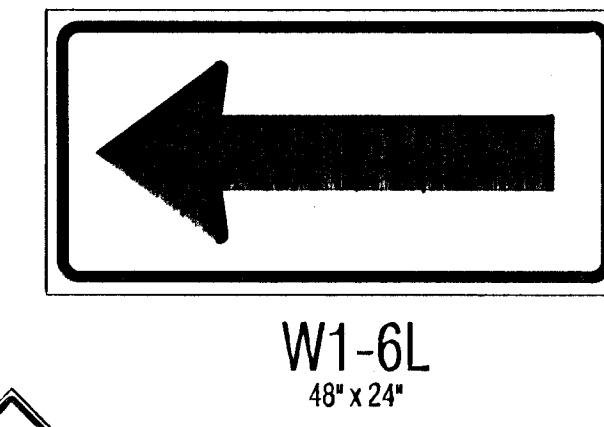


W1-6L 48" x 24"

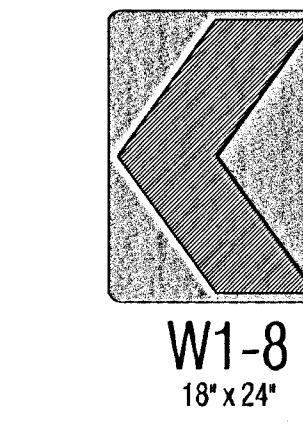


W1-8 18" x 24"

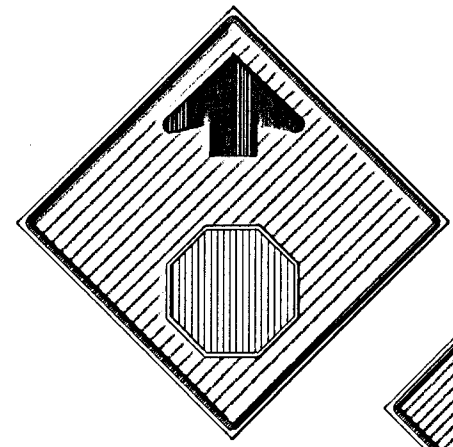


W3-1a 36" x 36"

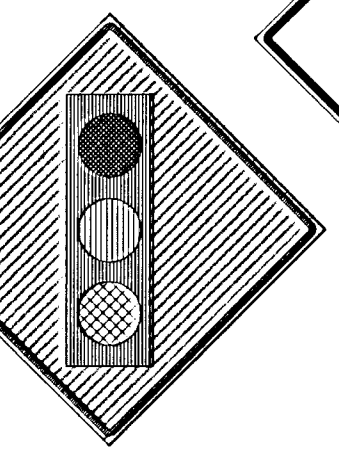


W3-3 36" x 36"

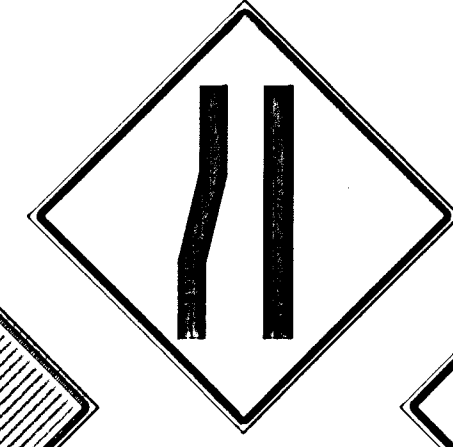

W4-2L 36" x 36"

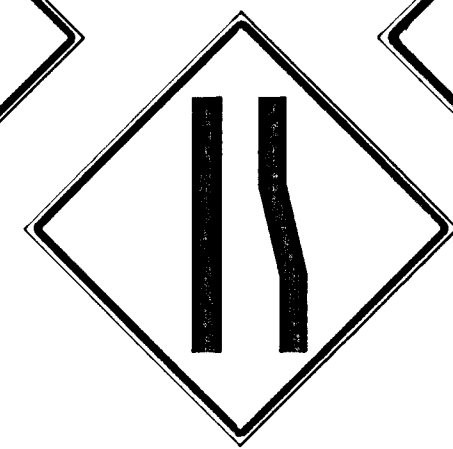


W4-2R 36" x 36"

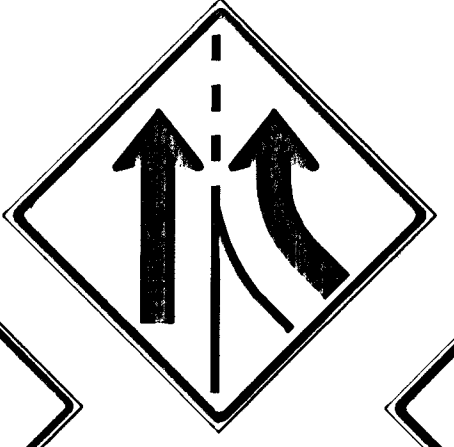


W4-3 36" x 36"



W5-1 36" x 36"

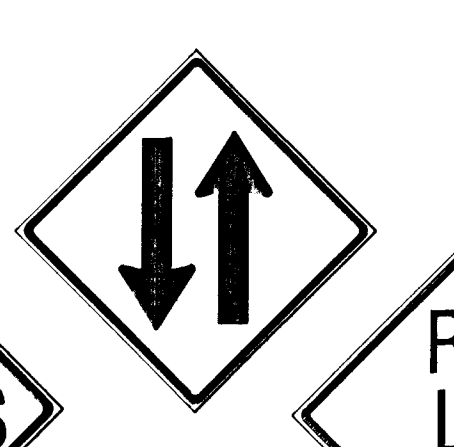

W6-3 30" x 30"

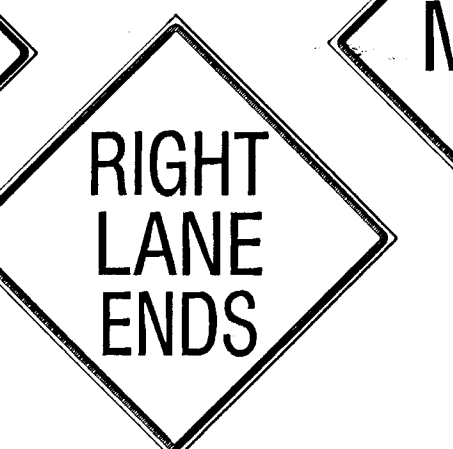



W9-1 36" x 36"




W9-2 36" x 36"




W10-1 36" DIA

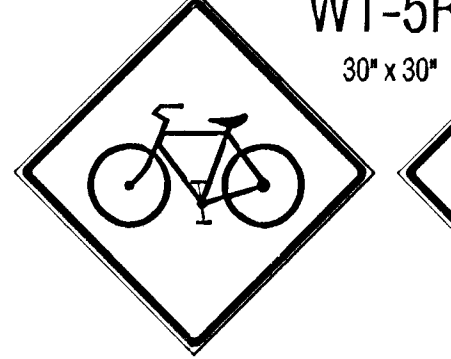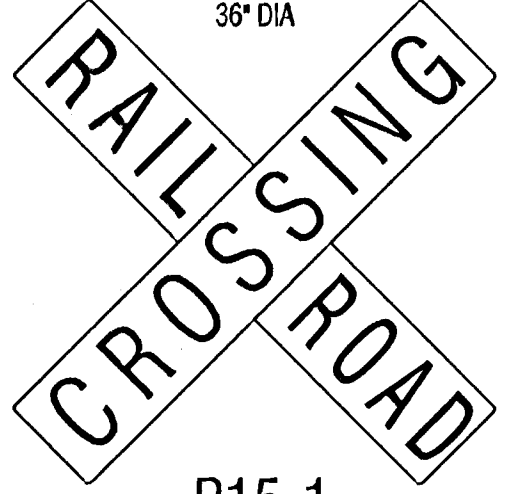


W11-1 30" x 30"

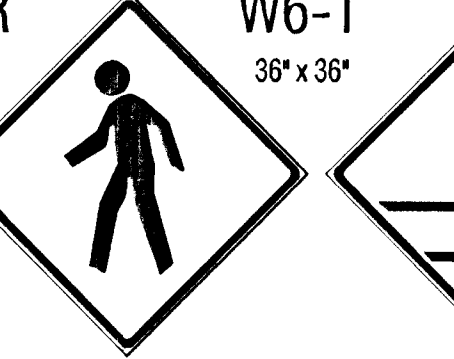


W11-2 30" x 30"

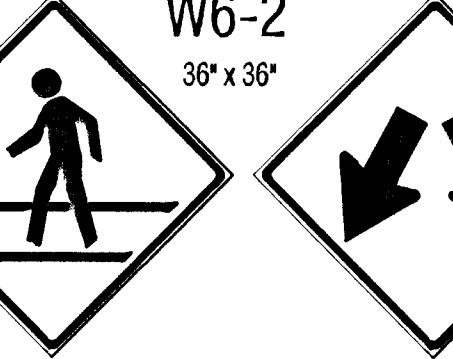

W11A-2 30" x 30"

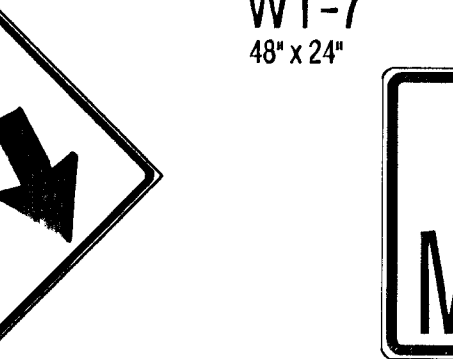

W12-1 30" x 30"

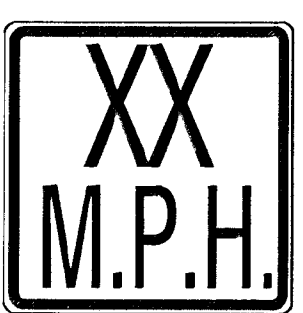

W13-1 24" x 24"



W20-1 48" x 48"




W20-3 48" x 48"



W20-4 48" x 48"




W20-5L 48" x 48"

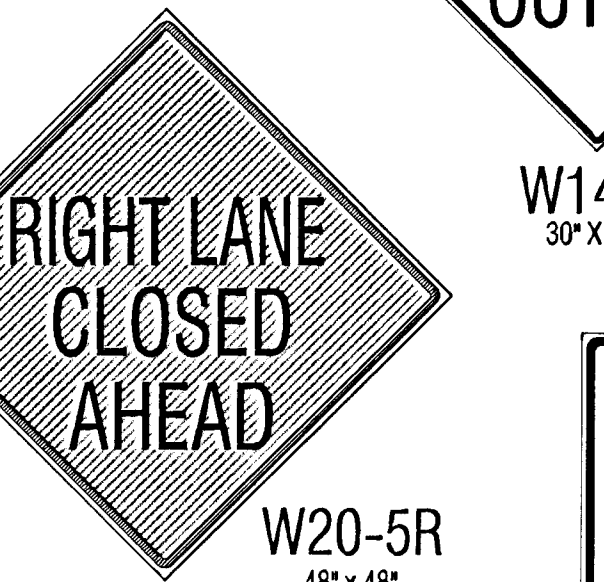


W20-5R 48" x 48"




W14-2 30" x 30"

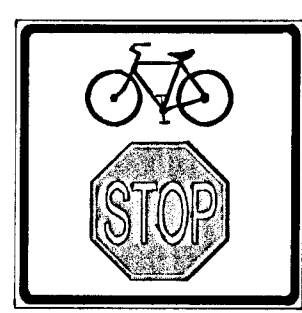


OBR1-1 600mm X 600mm

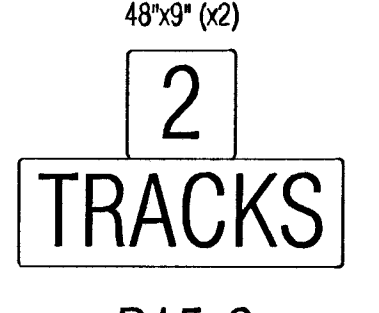


R15-2 9" x 9" 27" x 9"

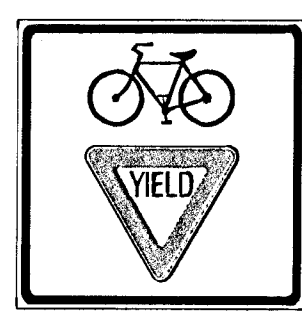


OBR1-2 600mm X 600mm

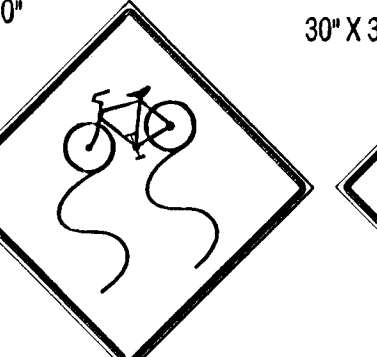


W8-10 18" x 18"

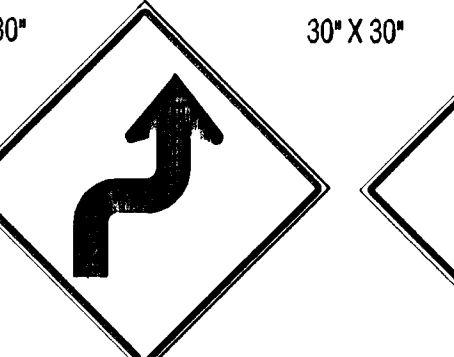

W1-3R 30" x 30"

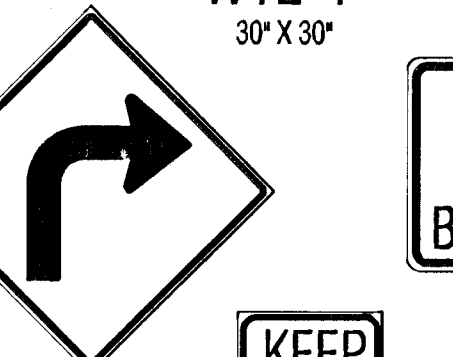

W1-1 30" x 30"

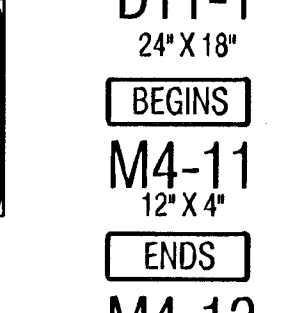


R9-7 12" x 18"




D11-1 24" x 18"




SPECIAL 18" x 24"

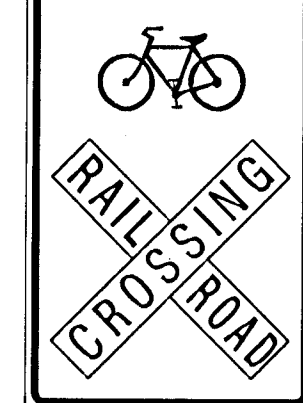


OBRXX-X 24" x 30"

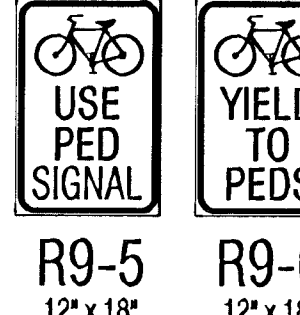

R9-5 12" x 18"

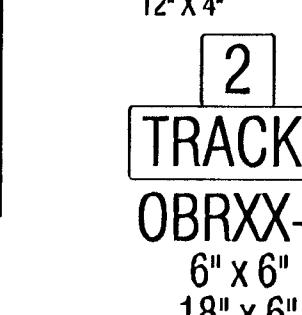

R9-6 12" x 18"

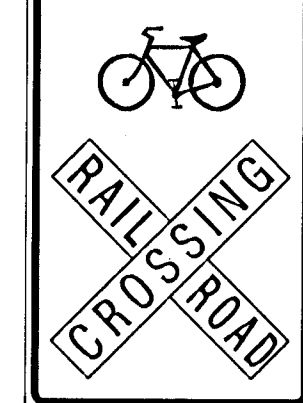

OBRXX-X 6" x 6" 18" x 6"

PROJECT NUMBER	SHEET NAME	ENGINEERING DIRECTORY
	SIGN14	(A)DETAILS(C)PI/ENG
DESIGN STAFF	DRAWN STAFF	APPROVED
	MAR00	DATE
	NONE	SCALE
		BAUGHMAN NO

CAPITAL IMPROVEMENT PROJECT  
STANDARD SIGN FACES USED  
FOR TRAFFIC SIGNING

BAUGHMAN COMPANY, P.A.  
ENGINEERING, SURVEYING, & PLANNING  
318-262-7271 • 315 ELLIS • WICHITA, KANSAS 67211

SHEET  
34  
OF  
40