
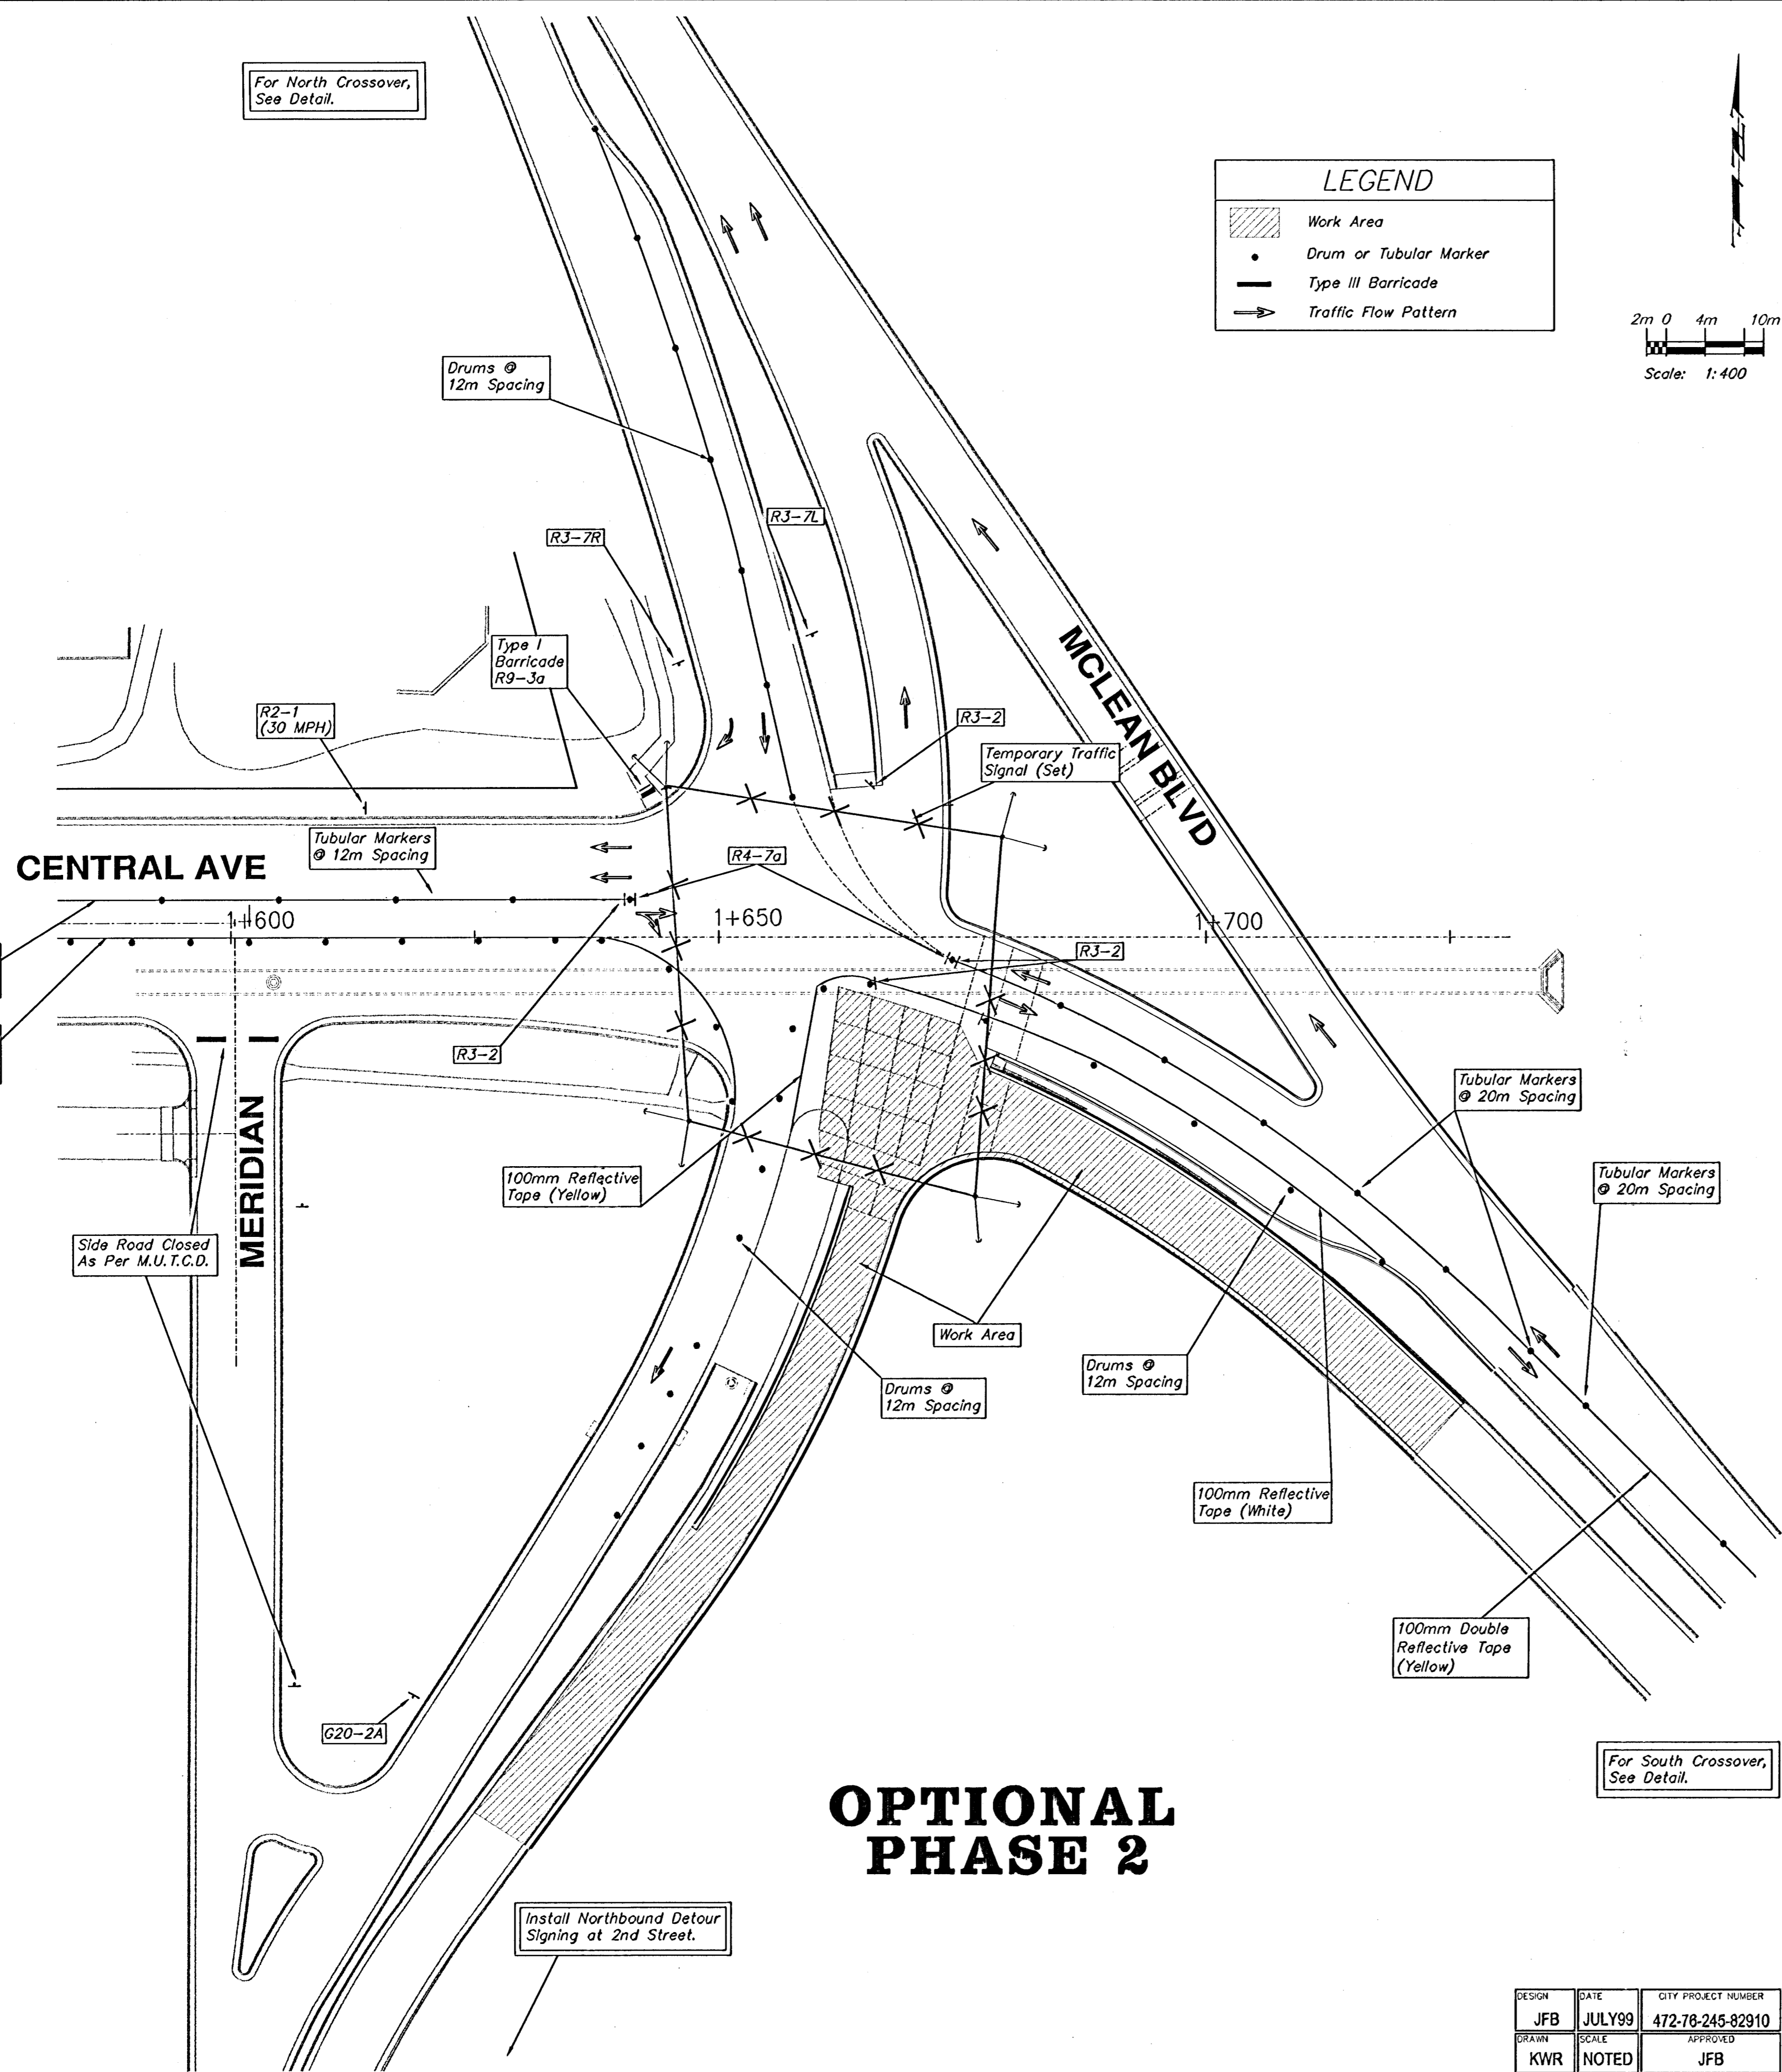


For North Crossover,
See Detail.


LEGEND

- Work Area
- Drum or Tubular Marker
- Type III Barricade
- Traffic Flow Pattern


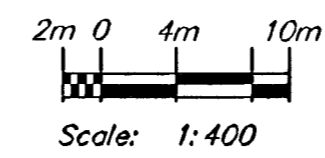


**OPTIONAL
PHASE 2**

For South Crossover,
See Detail.

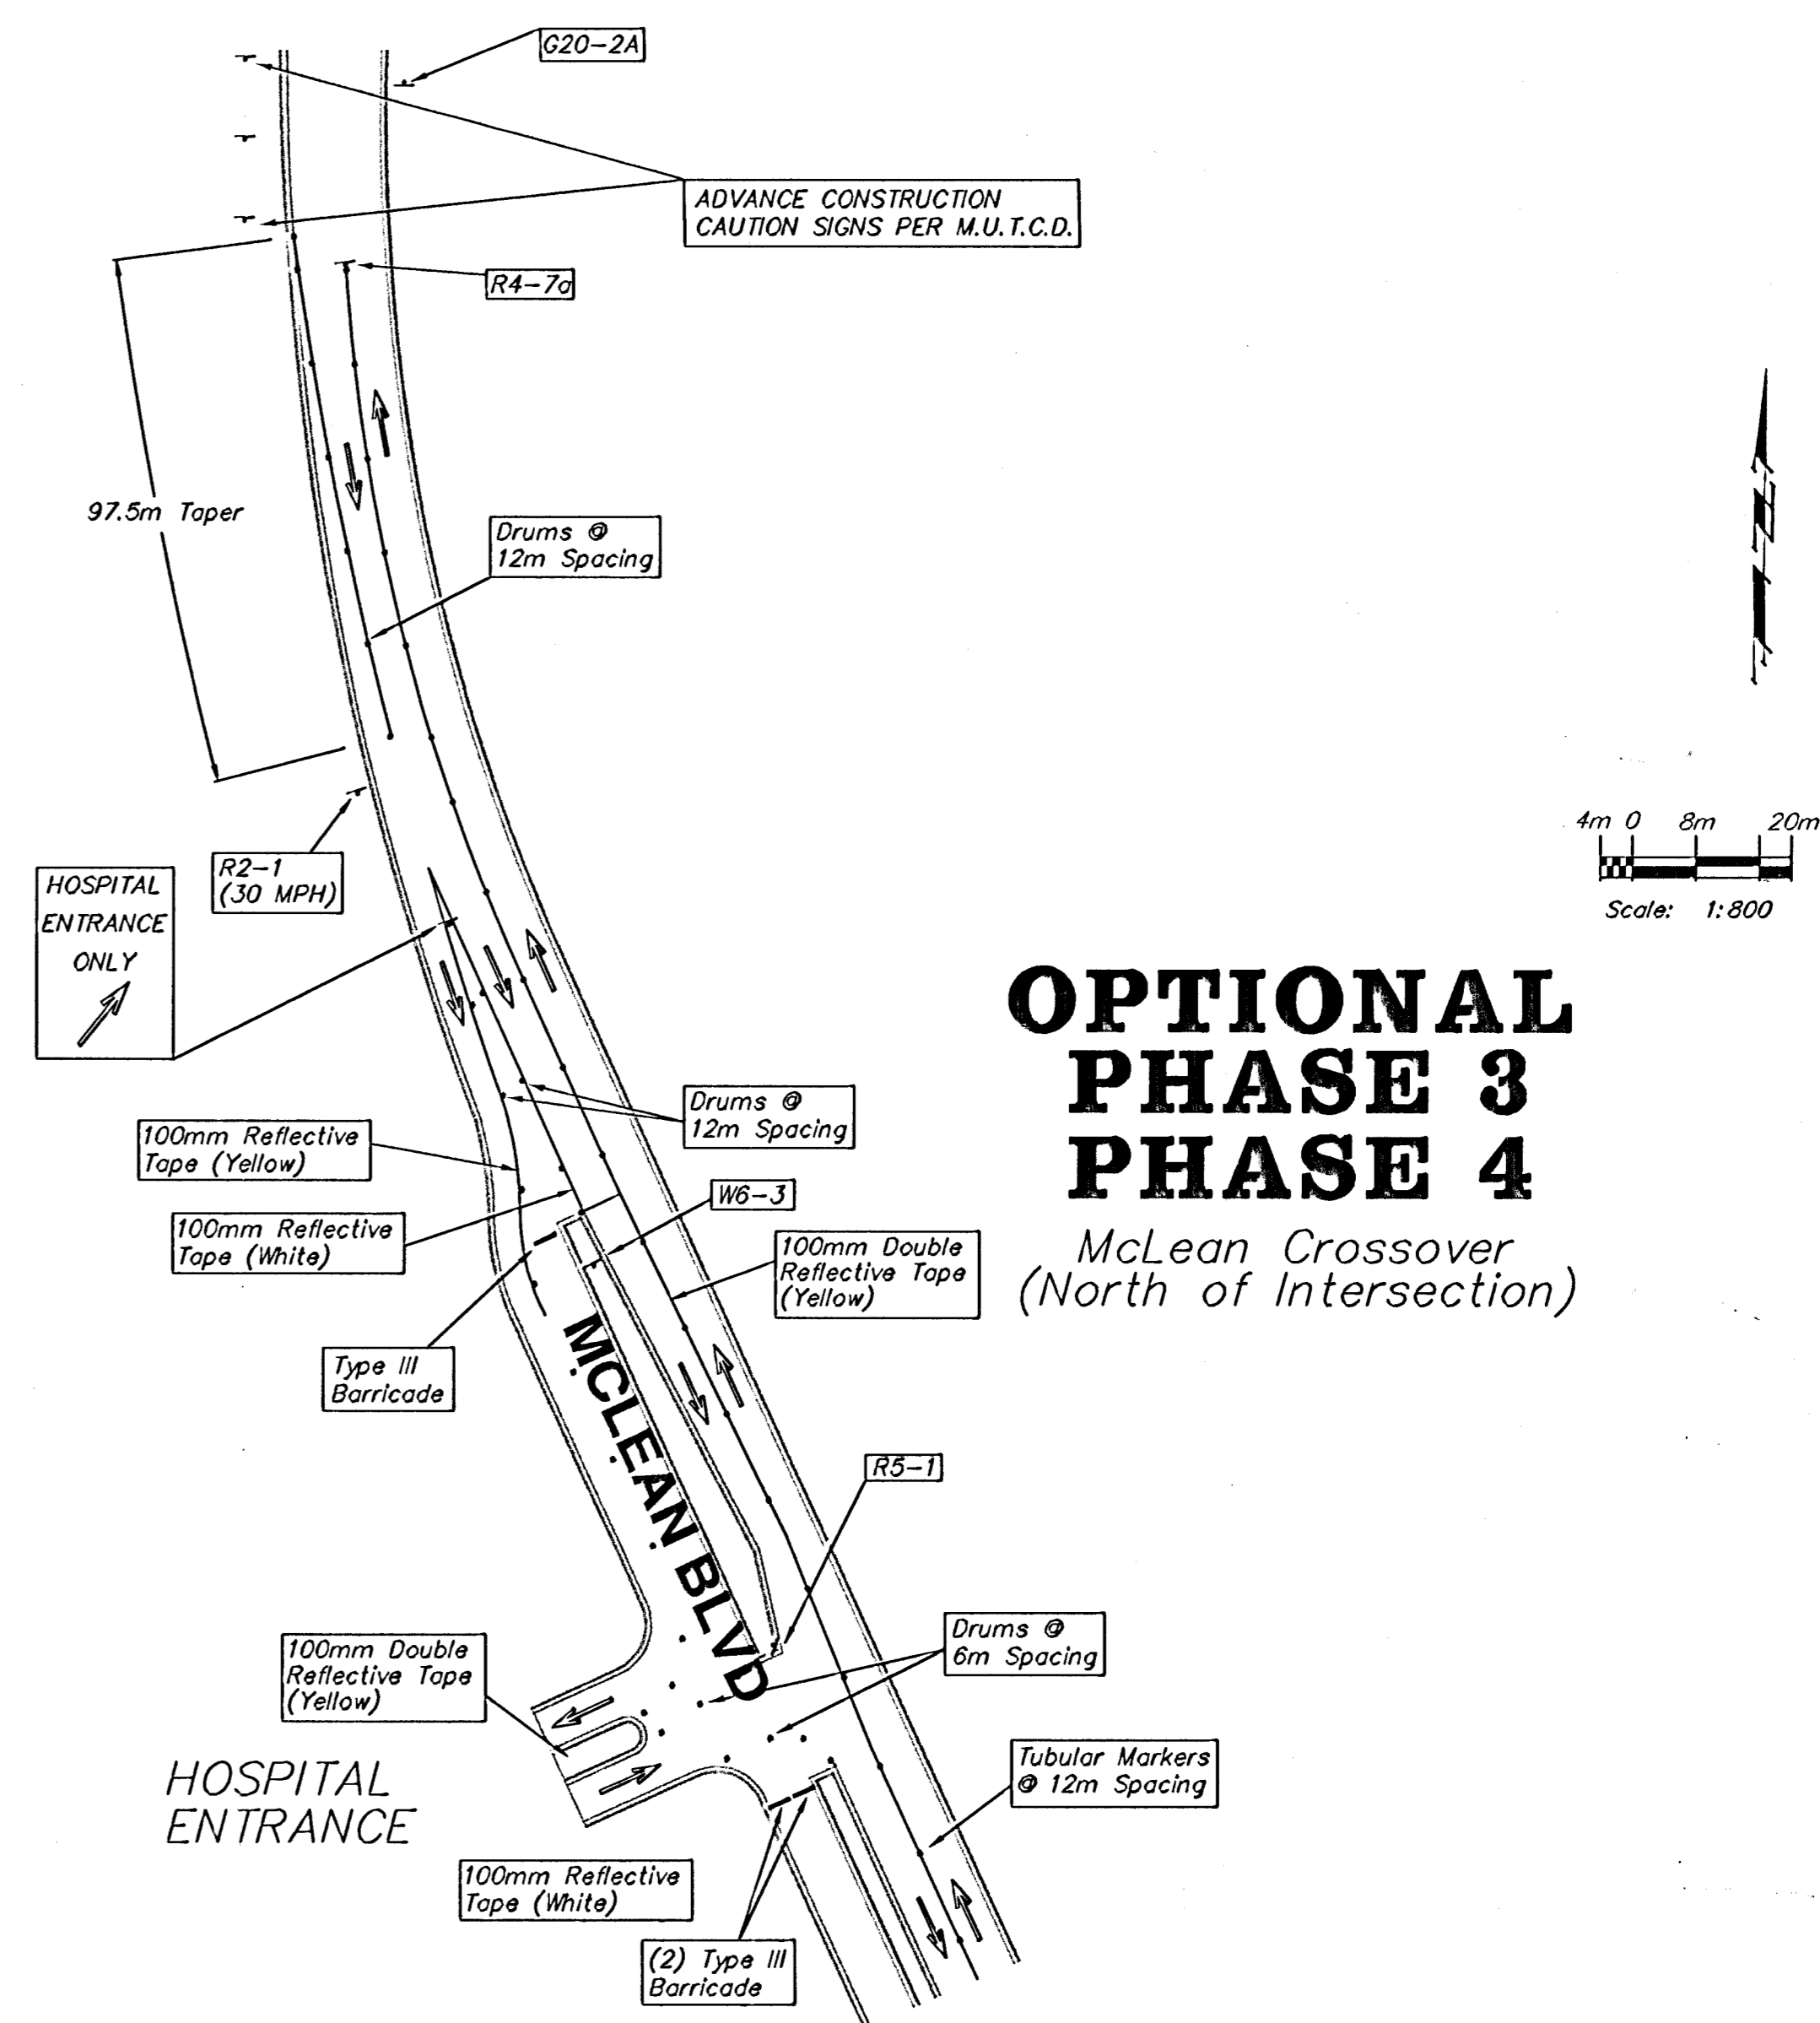

**OPTIONAL
PHASE 3
PHASE 4**
McLean Crossover
(North of Intersection)

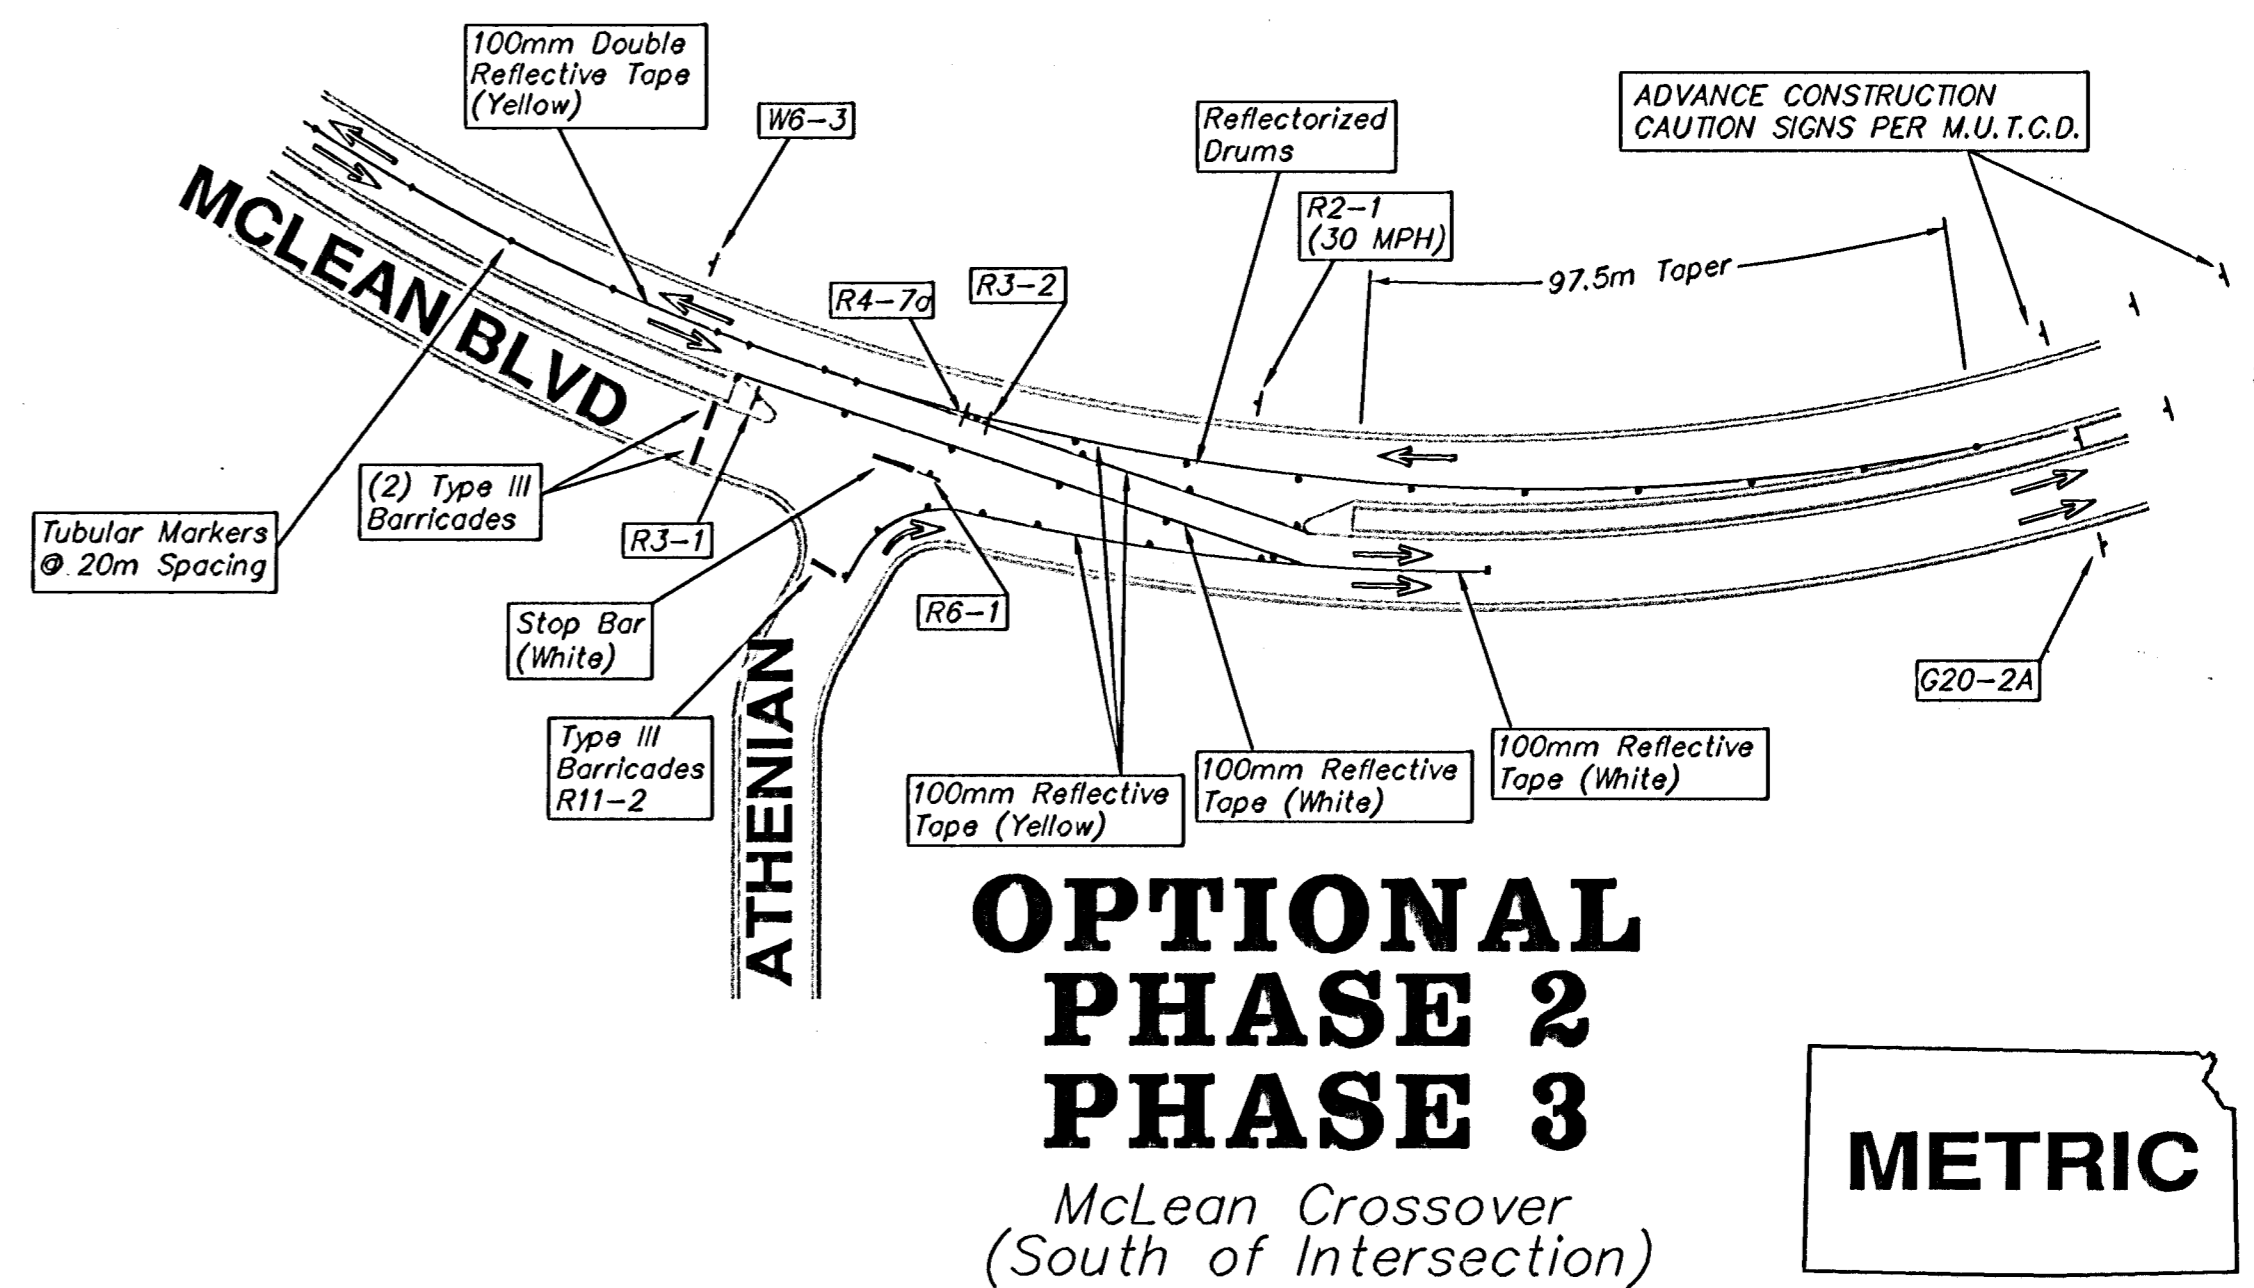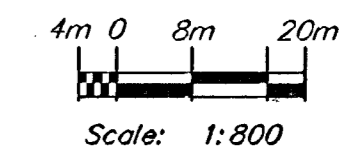

**OPTIONAL
PHASE 2
PHASE 3**
McLean Crossover
(South of Intersection)

METRIC

DESIGN	DATE	CITY PROJECT NUMBER	BAUGHMAN PROJECT NUMBER
JFB	JULY99	472-78-245-82810	98-01-E965
DRAWN	SCALE	APPROVED	PROFESSOR
KWR	NOTED	JFB	F.MCCLINTPHASE
			SHEET NUMBER
			CONSEQ2

CENTRAL & MCLEAN INTERSECTION
CONSTRUCTION PHASING
CENTRAL & MCLEAN
TRAFFIC CONTROL

BAUGHMAN COMPANY P. A.
ENGINEERING, SURVEYING, & PLANNING
315-262-7271 • 315 ELLIS • WICHITA, KANSAS 67211

SHEET
of 40