


PLAN	CHECKED	DATE

PROFILE	CHECKED	DATE

SWS Line No. 1A
 303 S. TOPEKA - WICHITA, KANSAS 67202
 316-262-2691 • FAX 316-262-3003
 C:\2004\104485\1000\SWSLINE1A-1

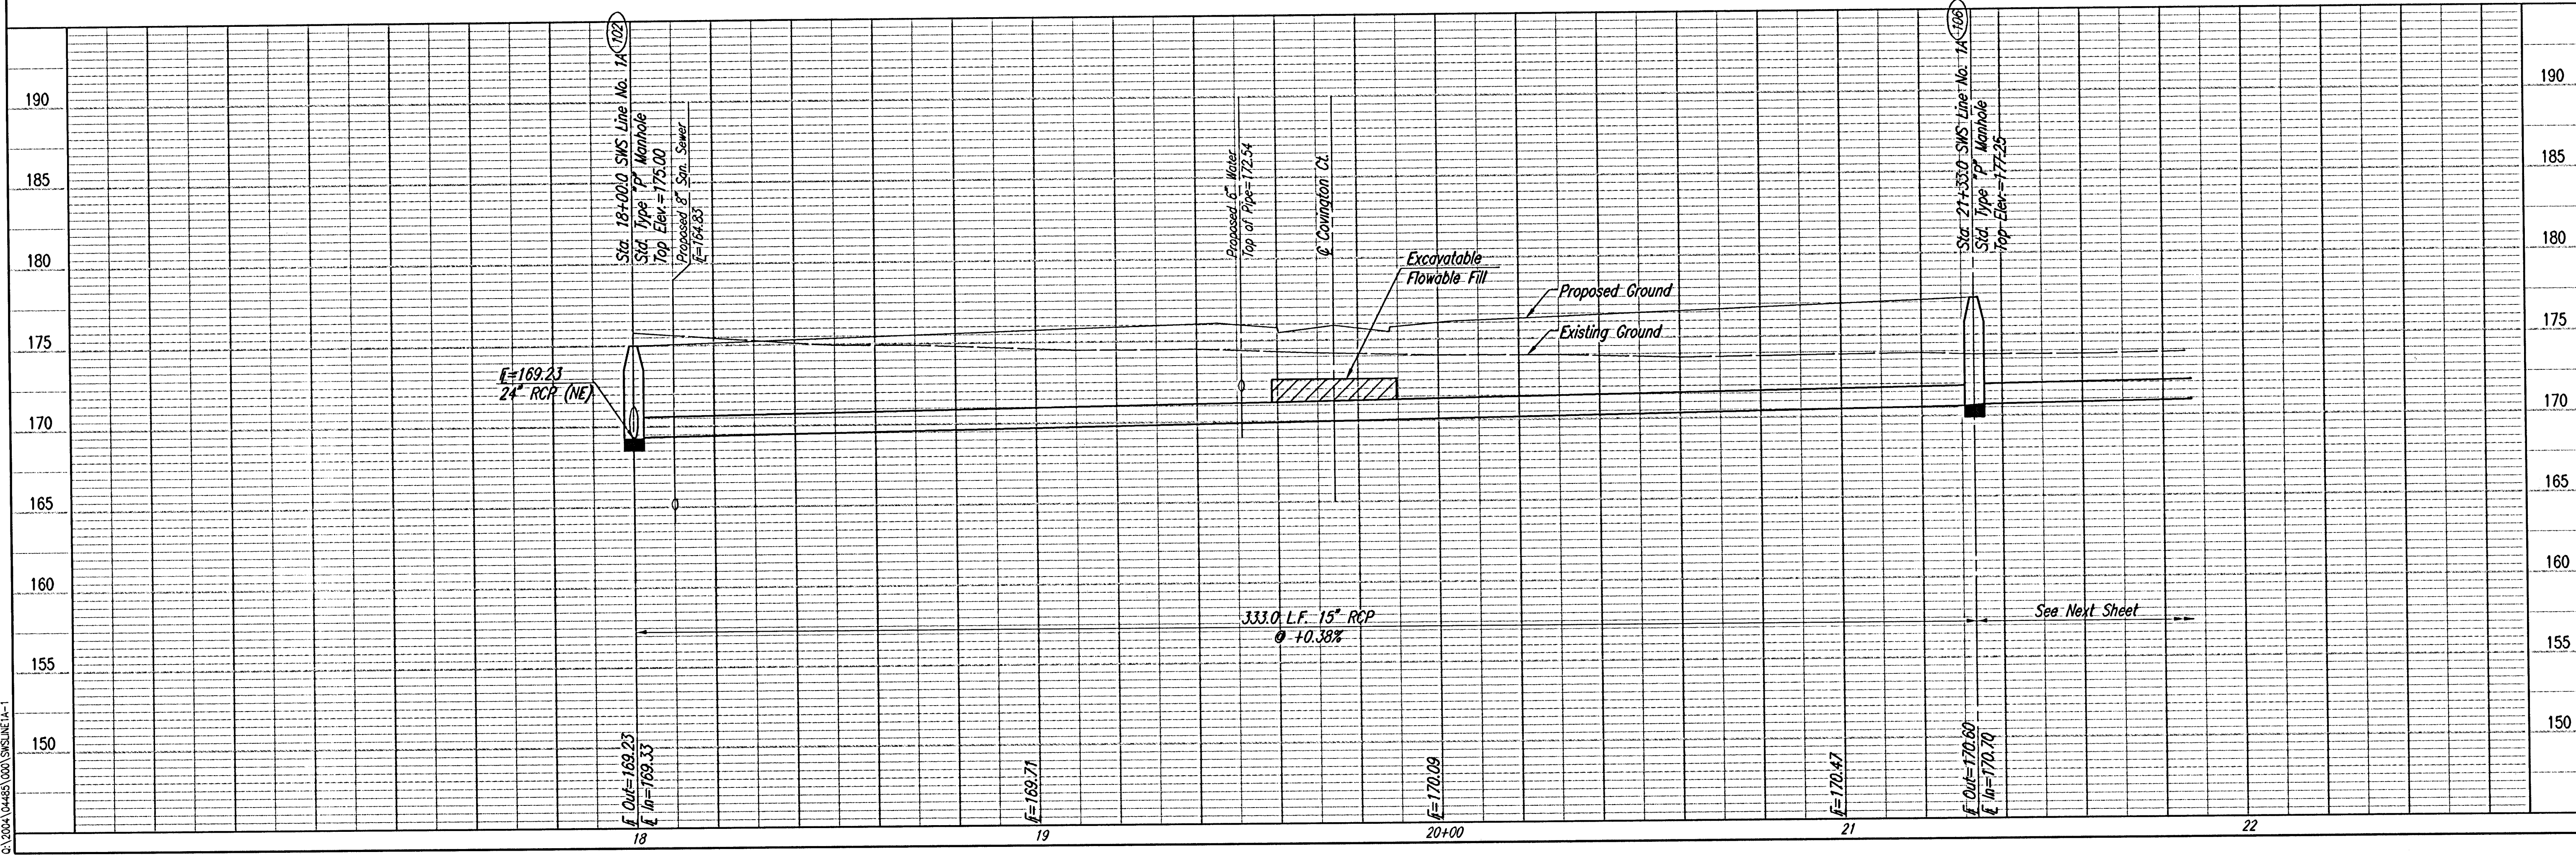

FONTANA ADDITION-PHASE 1
SWS LINE NO. 1A
 JAMES L. ARMOUR, P.E. - CITY ENGINEER
 CITY OF WICHITA PROJECT NO. 472-84096

Professional Engineering Consultants, P.A.
 303 S. TOPEKA - WICHITA, KANSAS 67202
 316-262-2691 • FAX 316-262-3003

Job No. 35-04485-000
 Date SEPTEMBER 2004

Designed By BJB, BJB
 Drawn By BJB

Sheet 36 of 101

SCALE: 1"=20'
 COORDINATE LIST

POINT	NORTH	EAST
102	25,950.1726	16,584.6189
106	25,617.3448	16,596.3962

102 = COORDINATE POINT NO.
 SEE SHEET NO. 4 FOR PLAT COORDINATES

