



Sheet 03-14-2006 7:17:09 AM by JML
Plot Date 1/20/04 10:10:15 AM by JML
C:\2004\104485\1000\SWSLINE2

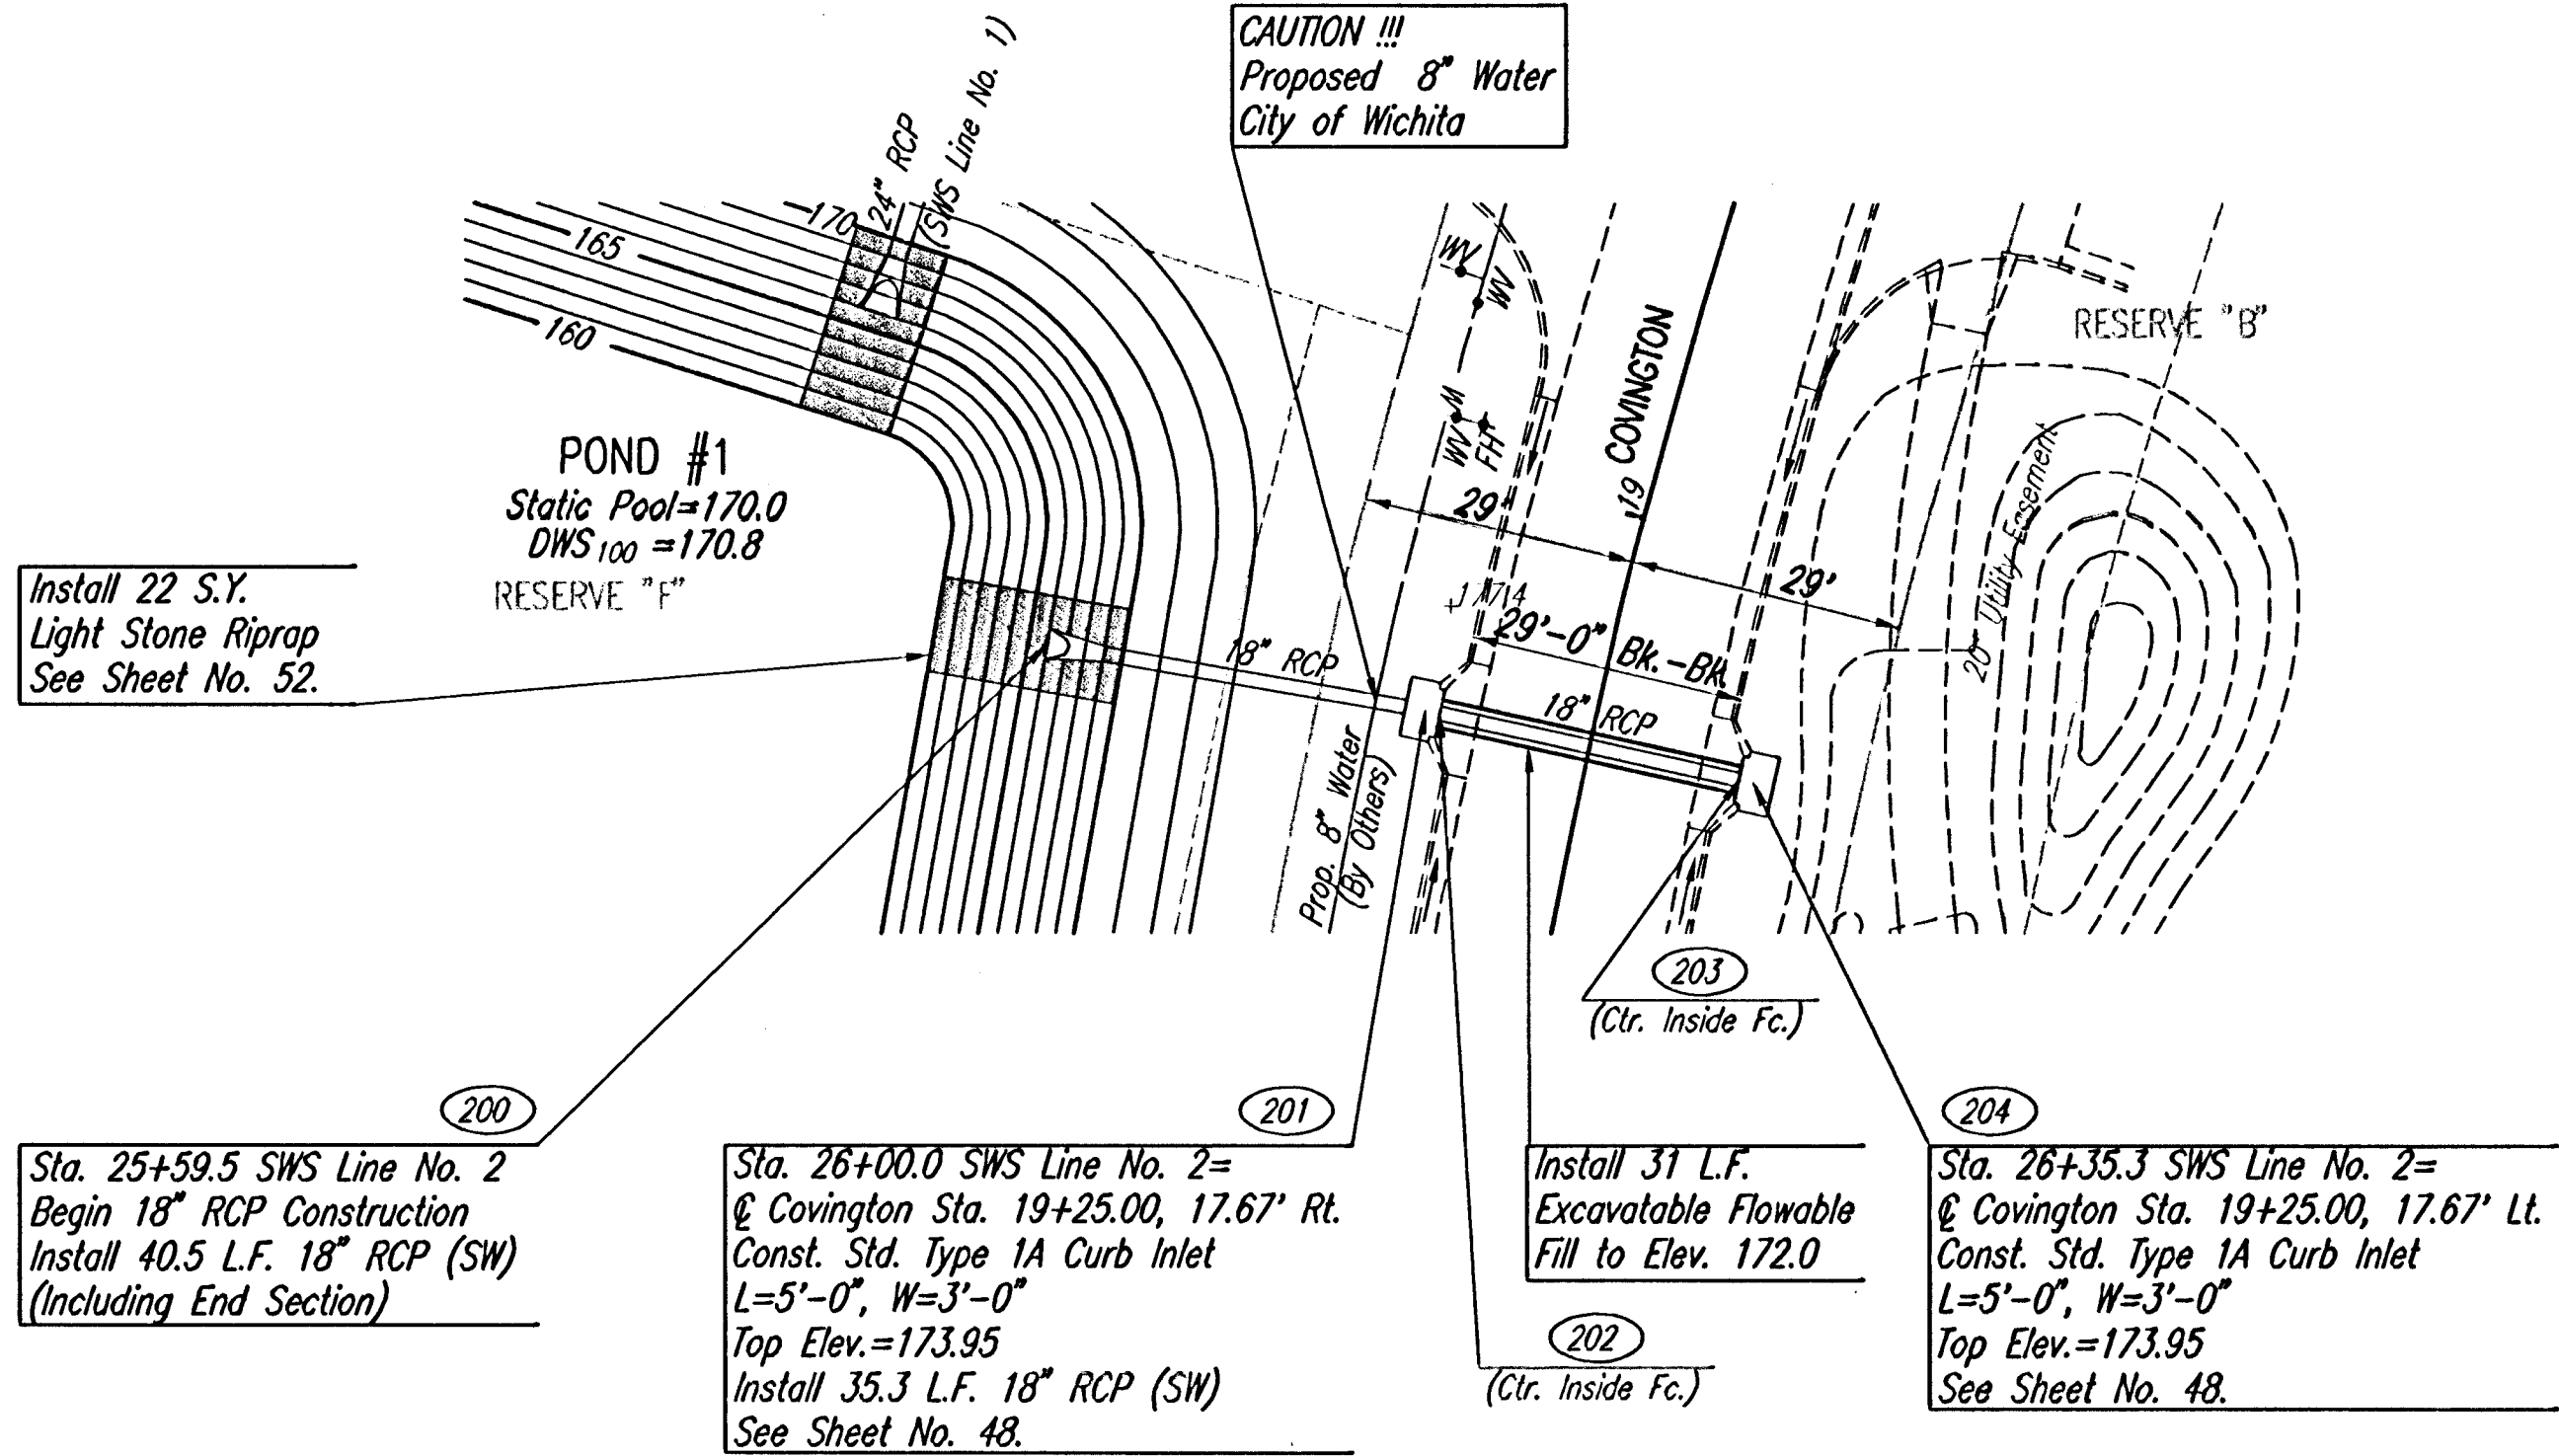

COORDINATE LIST		
POINT	NORTH	EAST
200	26,140.6419	16,627.8833
201	26,120.9588	16,592.5223
202	26,120.2874	16,591.1810
203	26,105.8101	16,562.2623
204	26,105.1387	16,560.9211

(200) = COORDINATE POINT NO.
SEE SHEET NO. 4 FOR PLAT COORDINATES

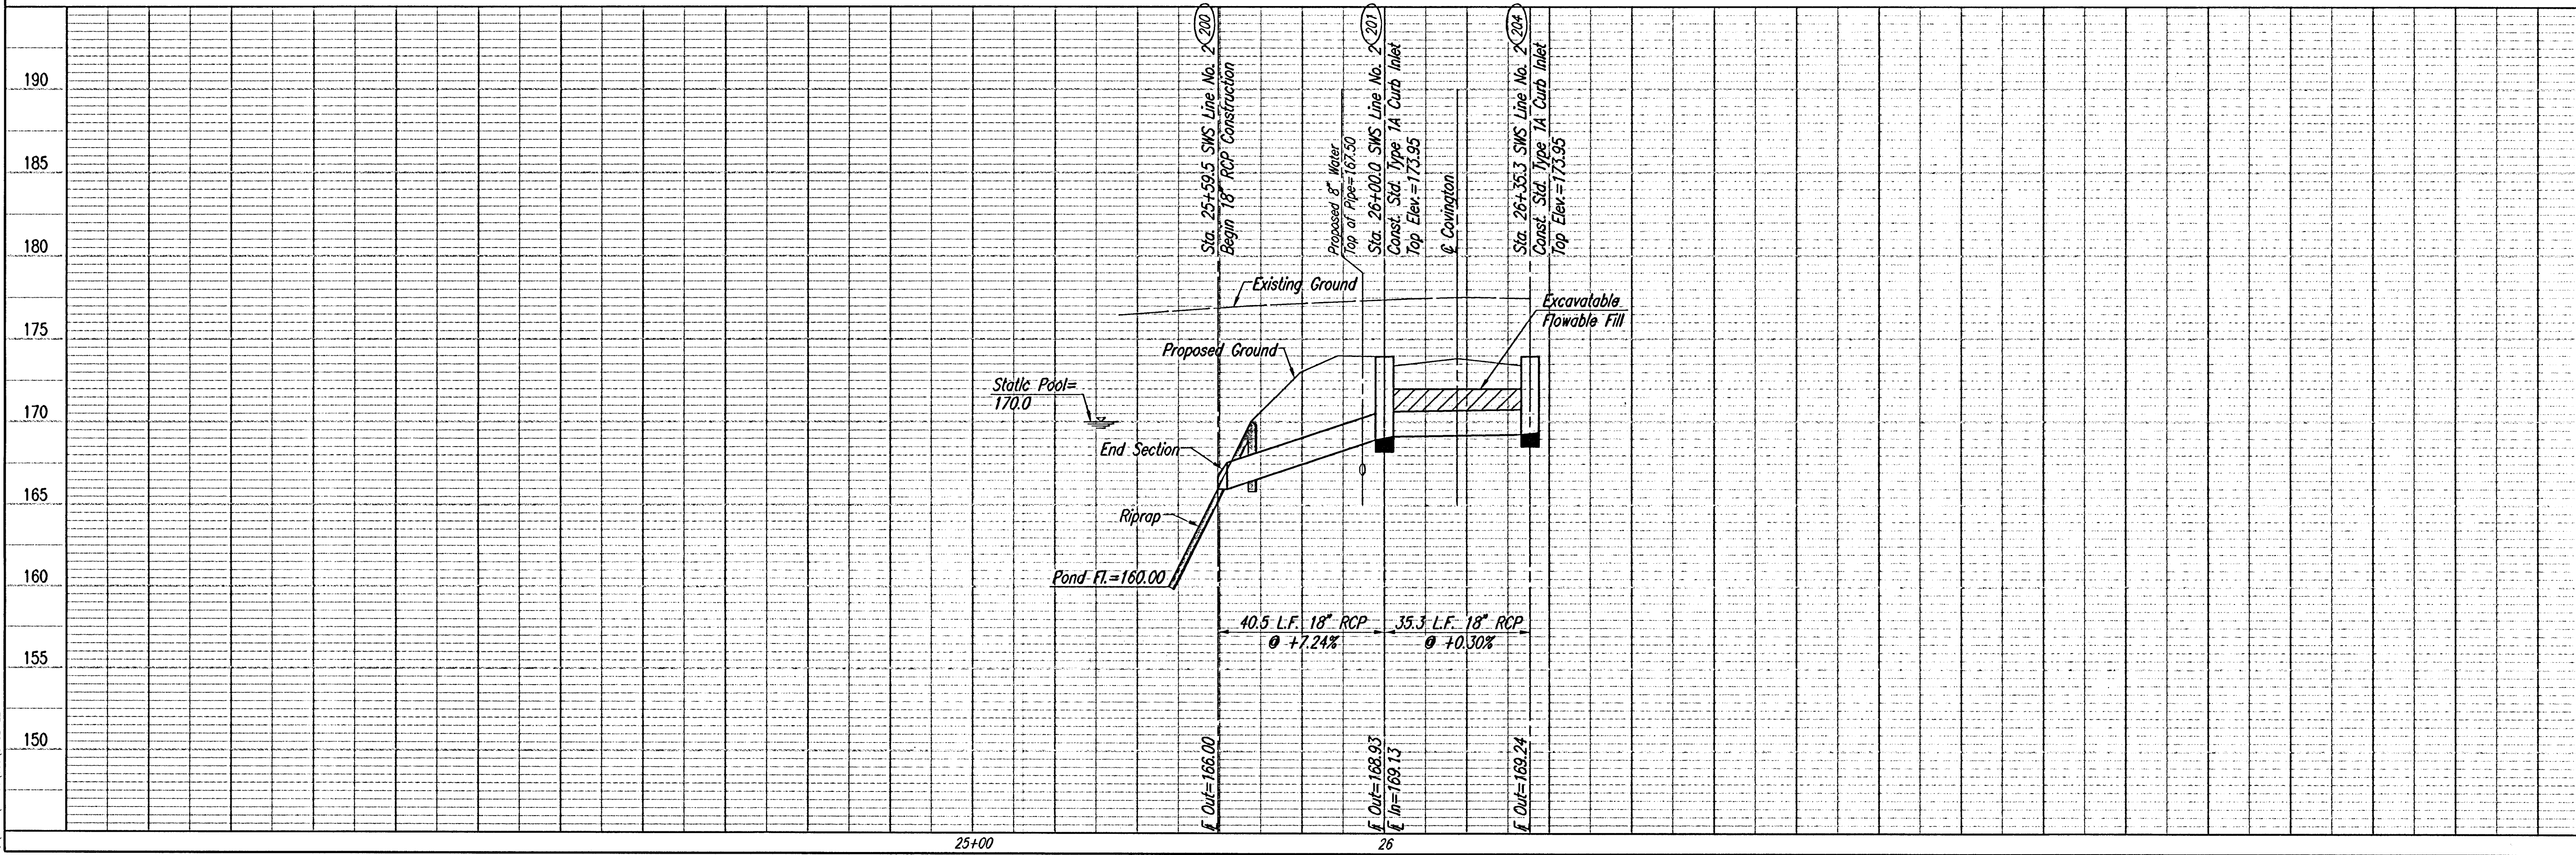