
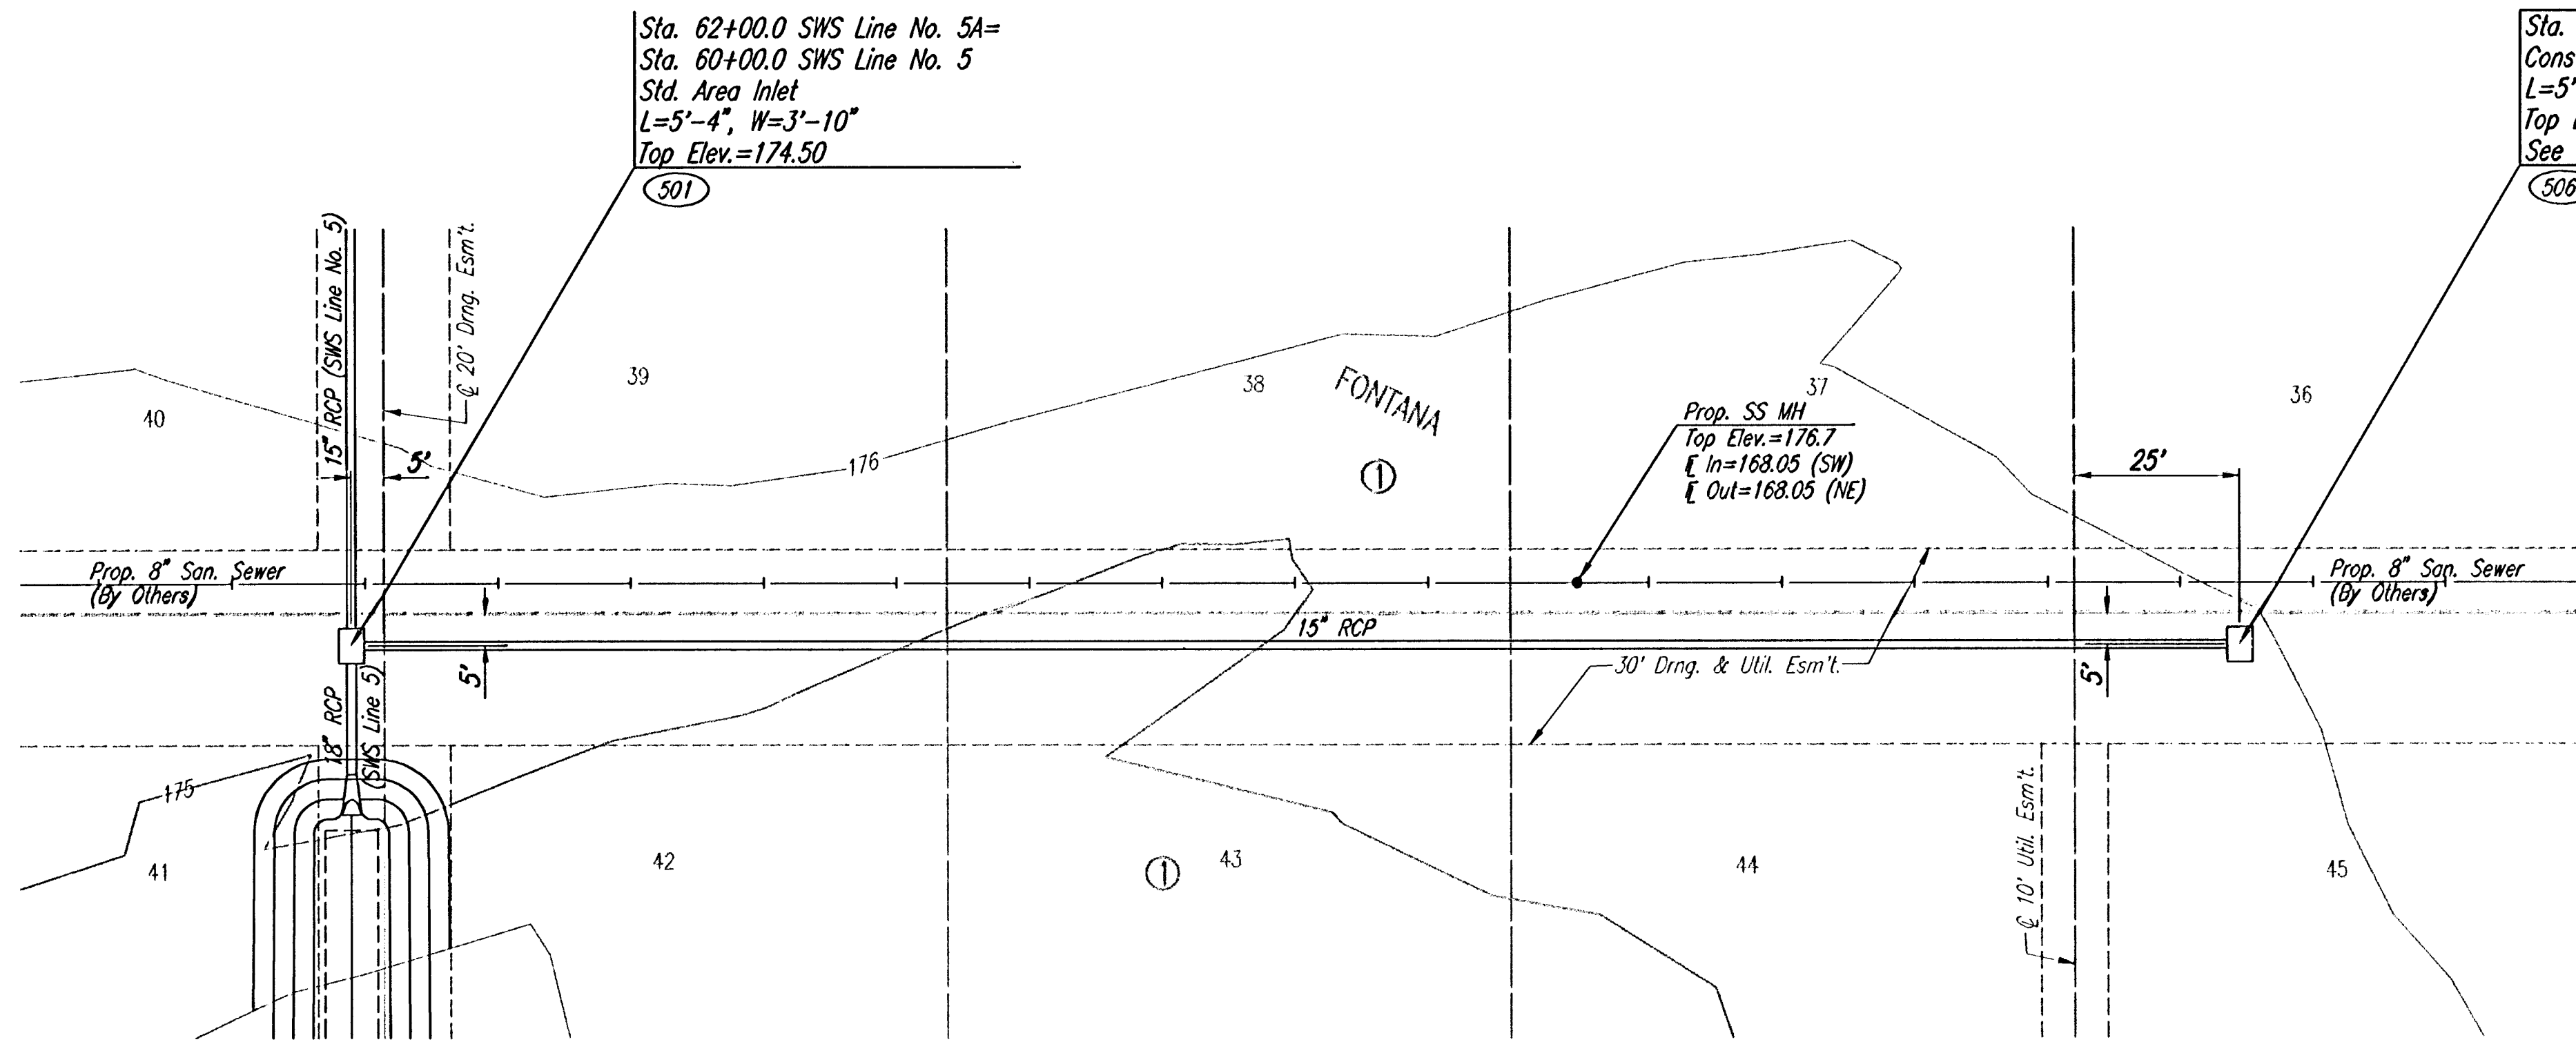


PLAN	CHECKED	CHECKED	BY	DATE


PROFILE	CHECKED	CHECKED	BY	DATE

Saved: 03-14-2006 8:15:08 AM by BJS
Plot Scale: 1"=20'-0" 03-14-2006 10:26:06 AM by JMU
C:\2004\104485\000\SW5\WCSA

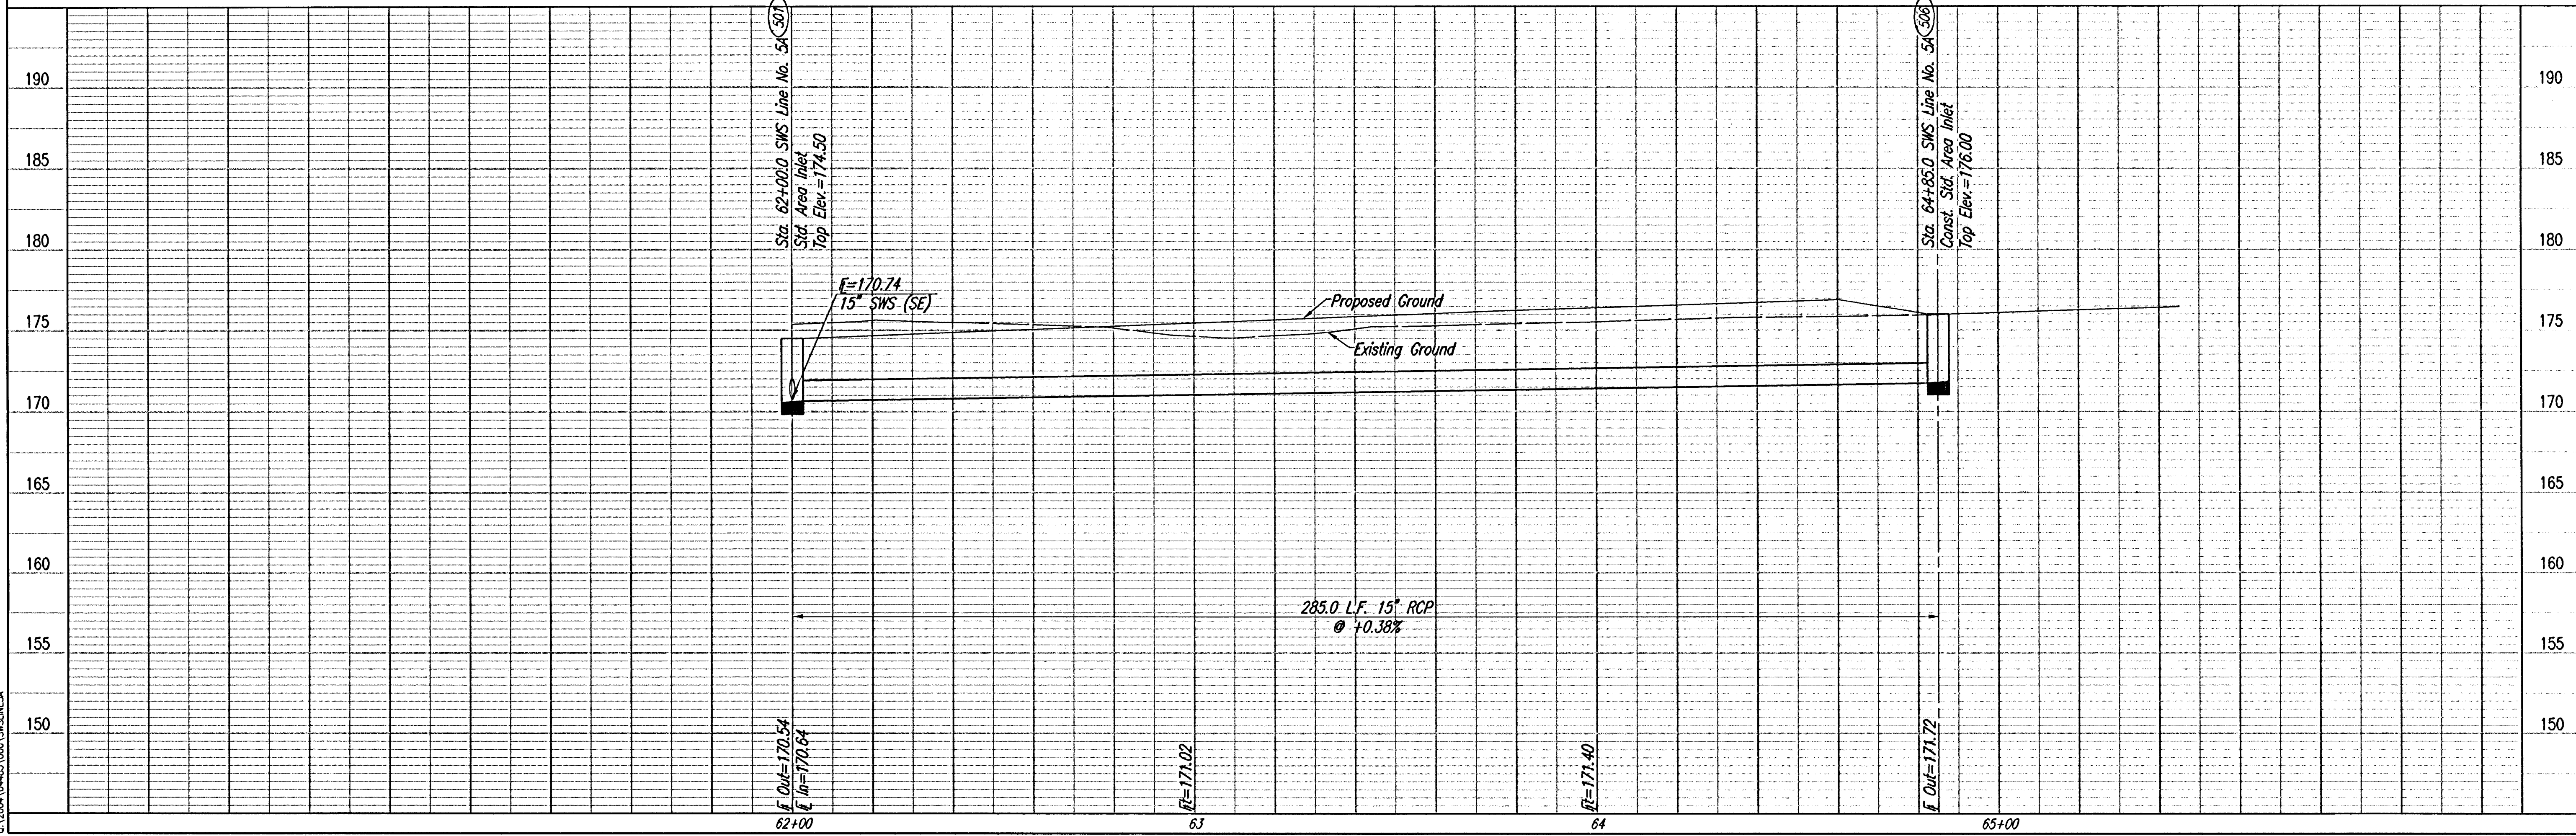

COORDINATE LIST		
POINT	NORTH	EAST
501	26,372.7207	16,070.5669
506	26,124.4239	15,930.6608

501 = COORDINATE POINT NO.
SEE SHEET NO. 3 FOR PLAT COORDINATES

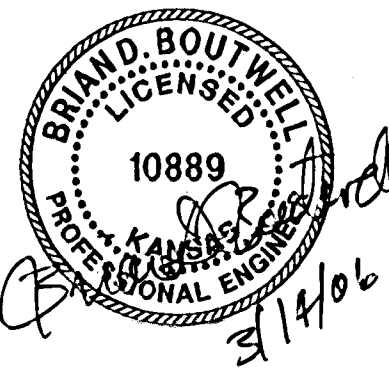

SWS LINE NO. 5A

Professional Engineering Consultants, P.A.
303 S. TOPEKA - WICHITA, KANSAS 67202
316-262-2691 • FAX 316-262-3003

Designed By: BLB, BDB
Drawn By: BUS

JAMES L. ARNO, P.E. - CITY ENGINEER
CITY OF WICHITA, PROJECT NO. 472-84086