


PROJECT NO.	YEAR	SHEET NO.	TOTAL SHEETS
35-04485-000		71	101

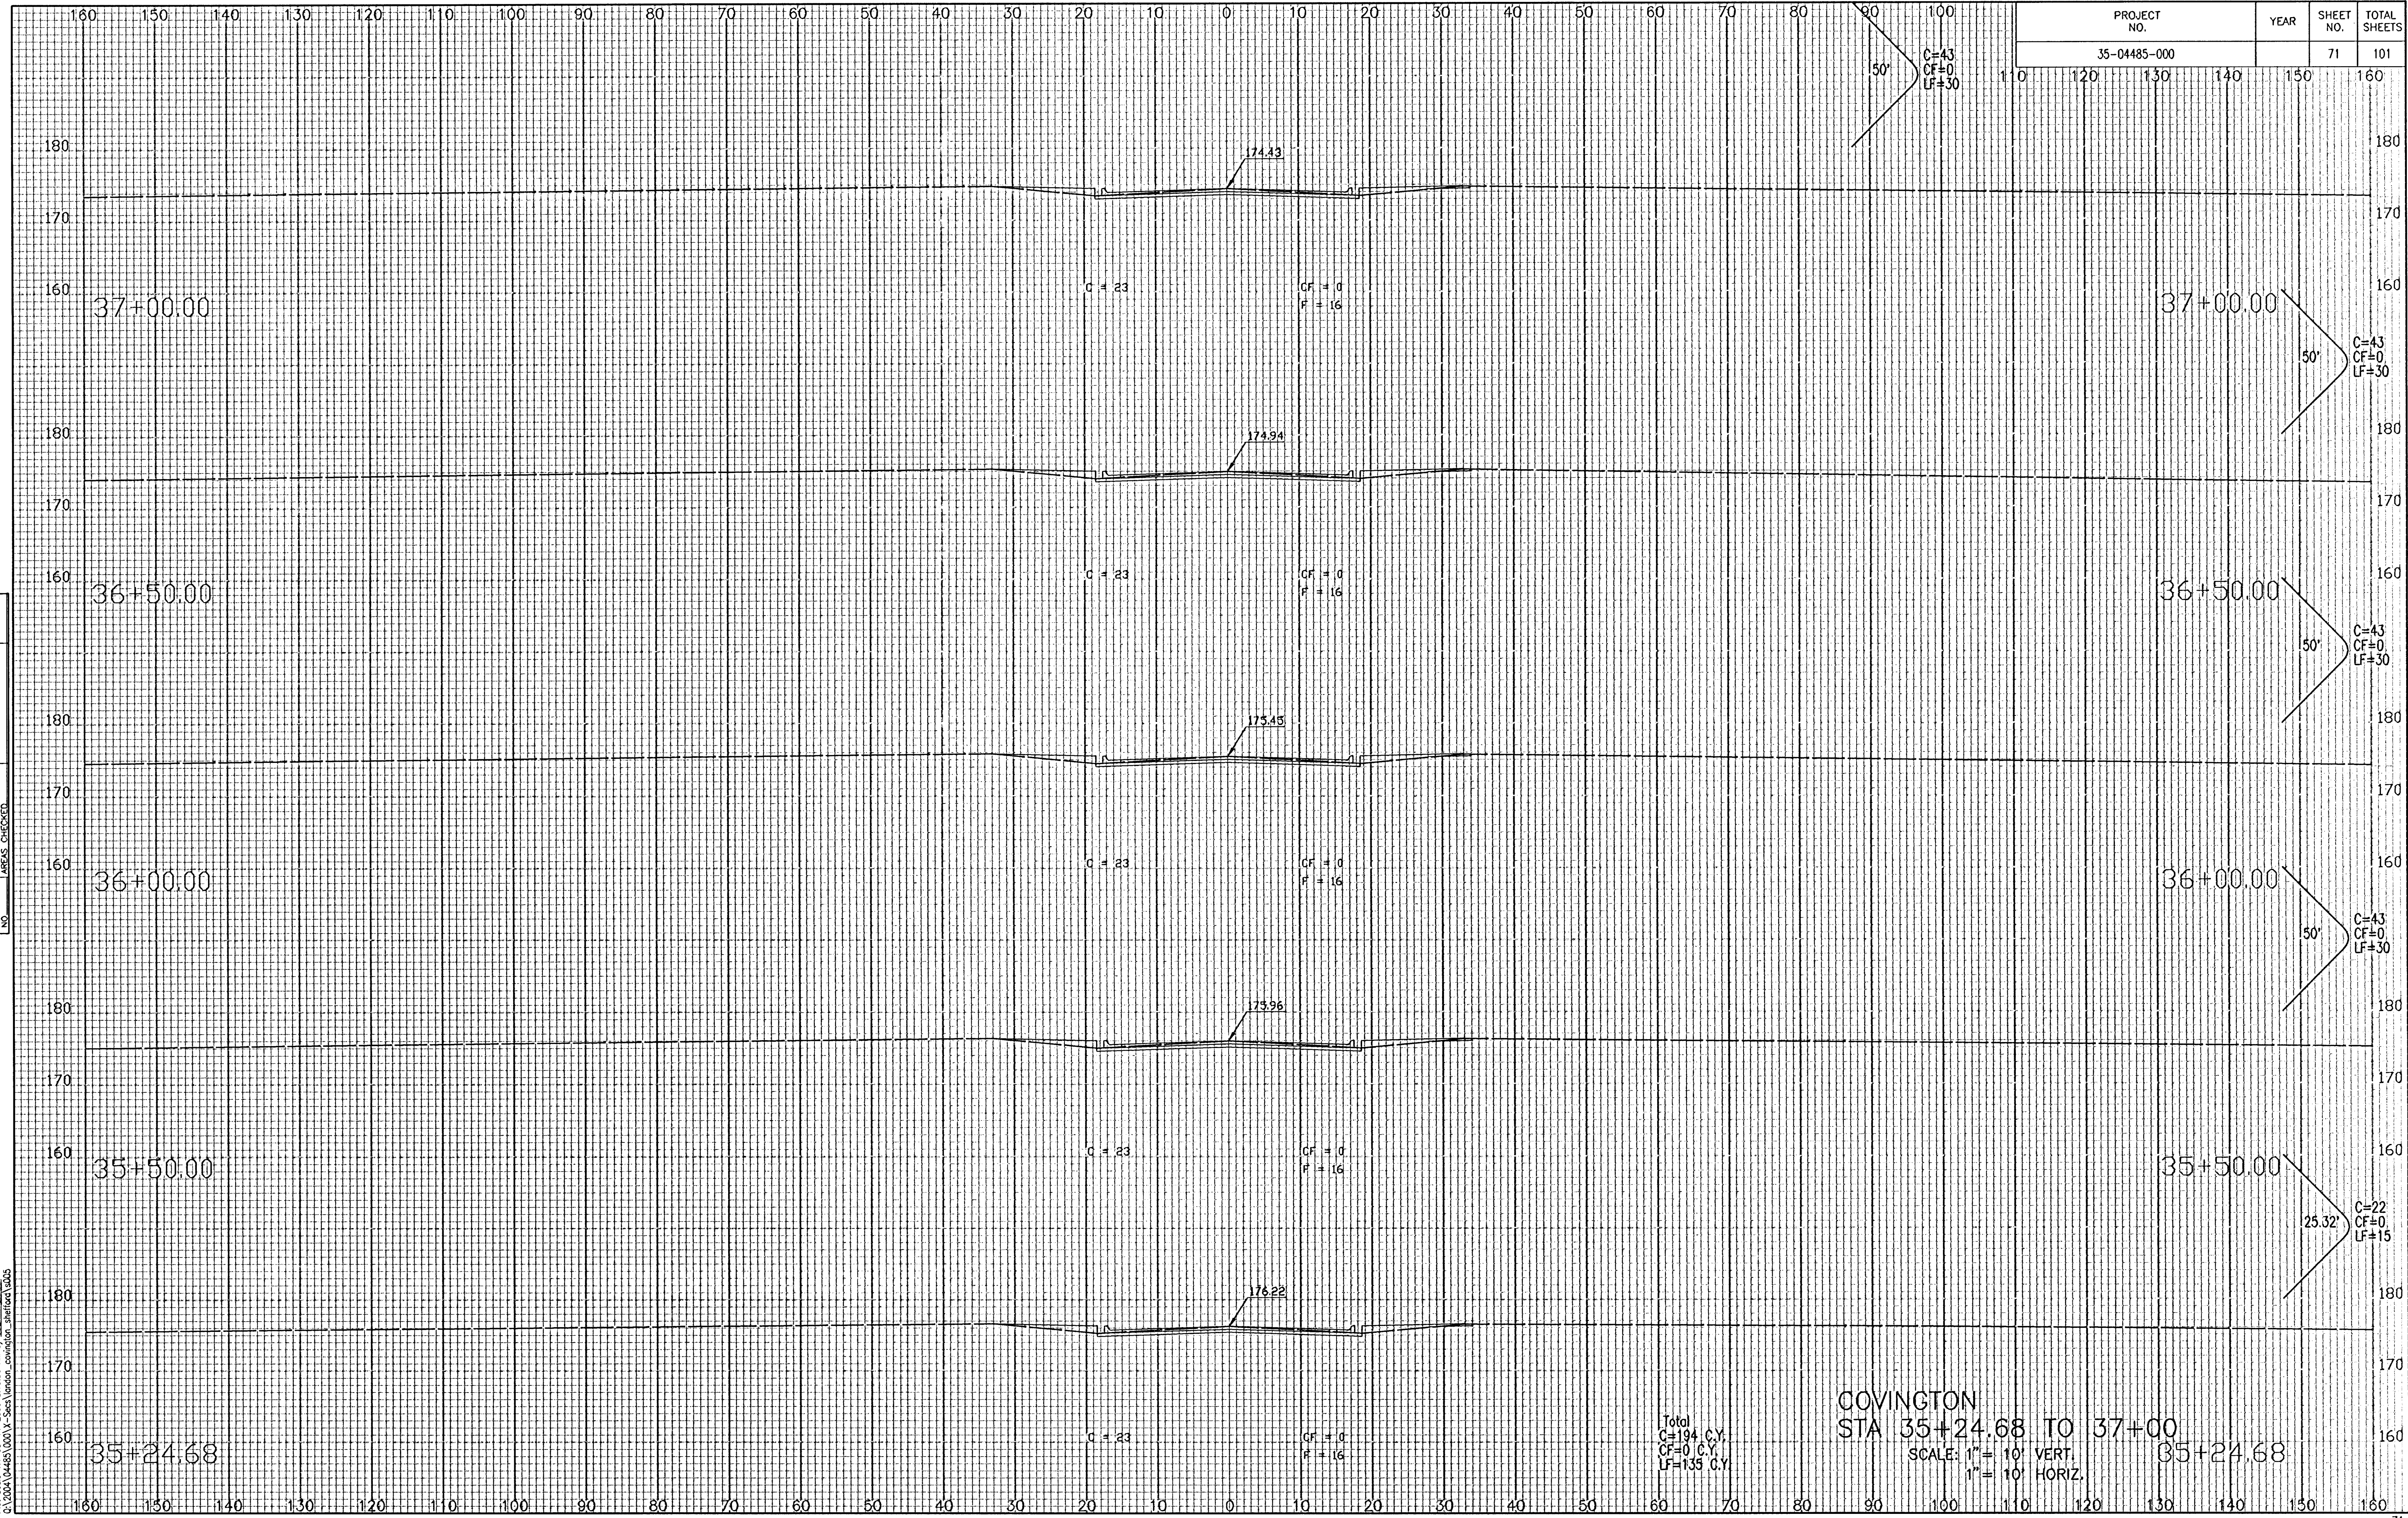

NOTE BOOK TEMPLATE
AREAS
AREAS CHECKED
NO.

Save: 11-09-2005 10:56:47 AM by: BUS
 C:\2004\04485\000\1-Sub\Road\covington_station_35.dwg

Total
 C=194 C.Y.
 CF=0 C.Y.
 LF=135 C.Y.

COVINGTON
 STA 35+24.68 TO 37+00
 SCALE: 1" = 10' VERT.
 1" = 10' HORIZ.