


PROJECT NO.	YEAR	SHEET NO.	TOTAL SHEETS
35-04485-000		74	101

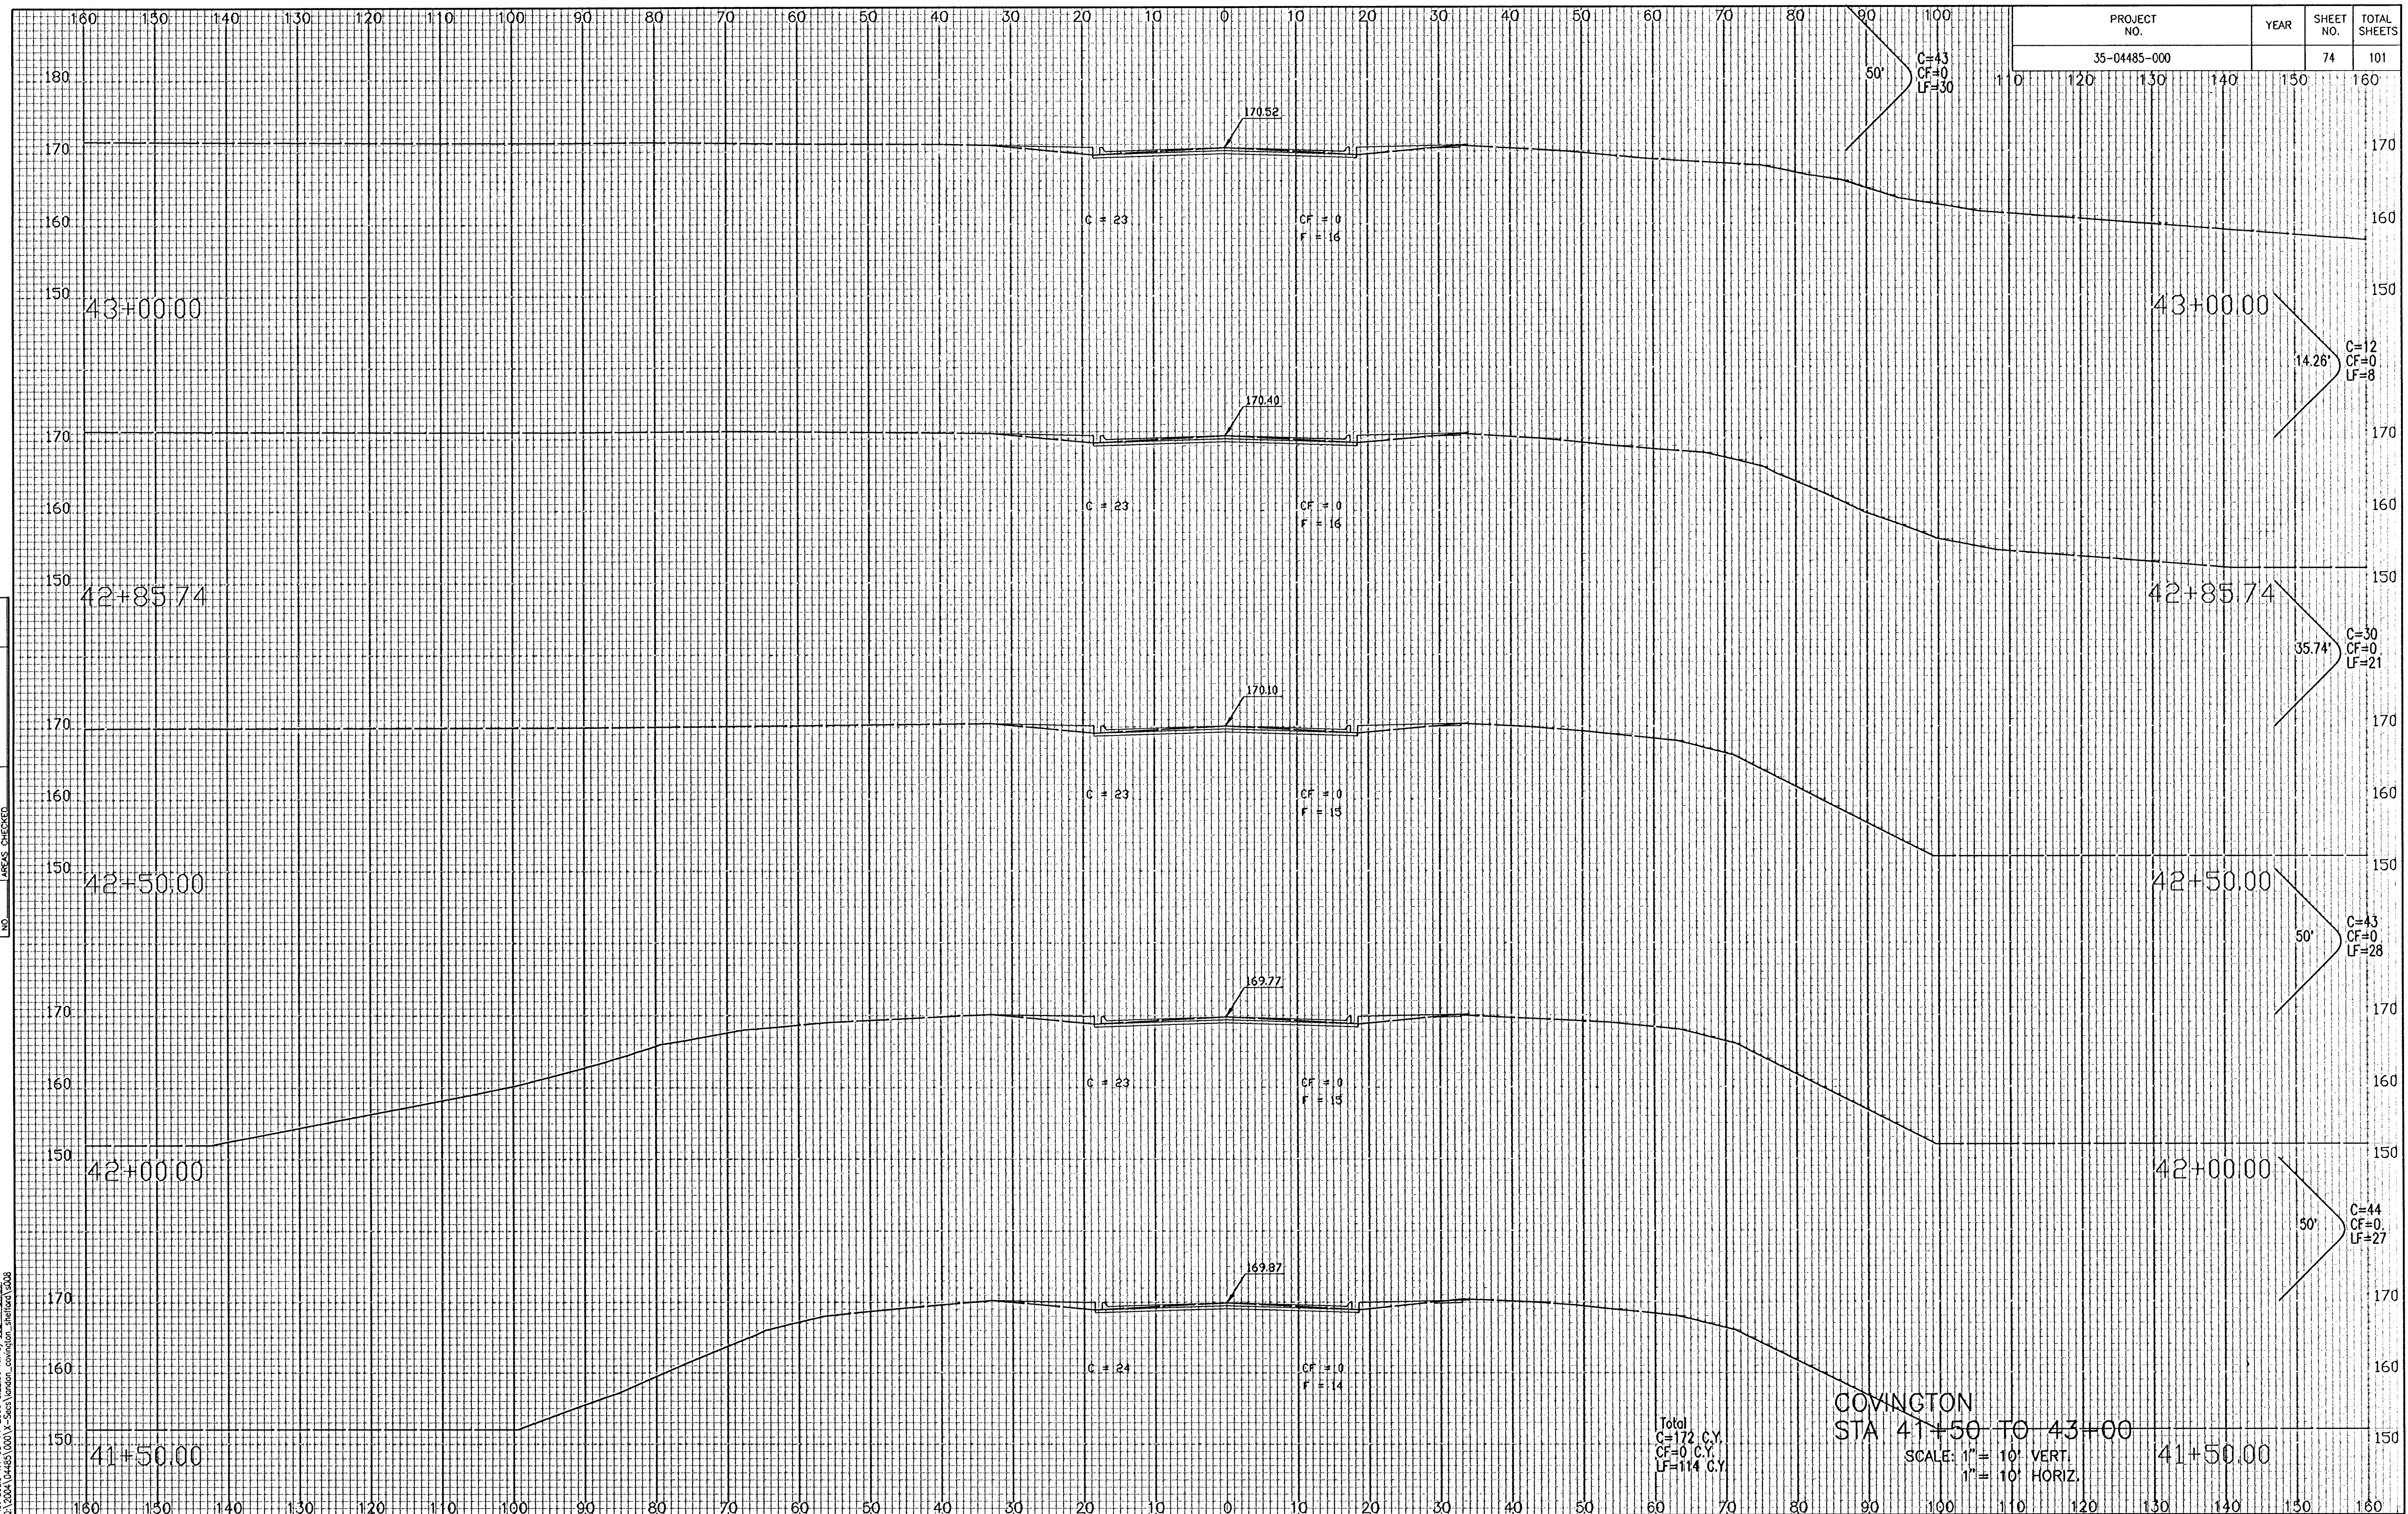

saved 11-09-2005 10:08:44 AM by BUS
Plot Scale 1:1 03-14-2006 8:22:30 AM by JOE M. URMAN
D:\2004\04485\0001\X-Secs\london_covington_shefford\s008

[illegible]

Total
C=172 C.Y.
CF=0 C.Y.
LF=114 C.Y.

~~COVINGTON
STA 41+50 TO 43+00~~

SCALE: 1" = 10' VERT.
1" = 10' HORIZ.