


NOTE BOOK	TEMPLATE
NO.	AREAS CHECKED

Sheet 11 of 2005 10/10/09 AM by EUS
 Scale 1" = 10' L-2006 8/26/06
 CA 1000 (04485) (001) V-Spec (London, Connecticut) (0413)

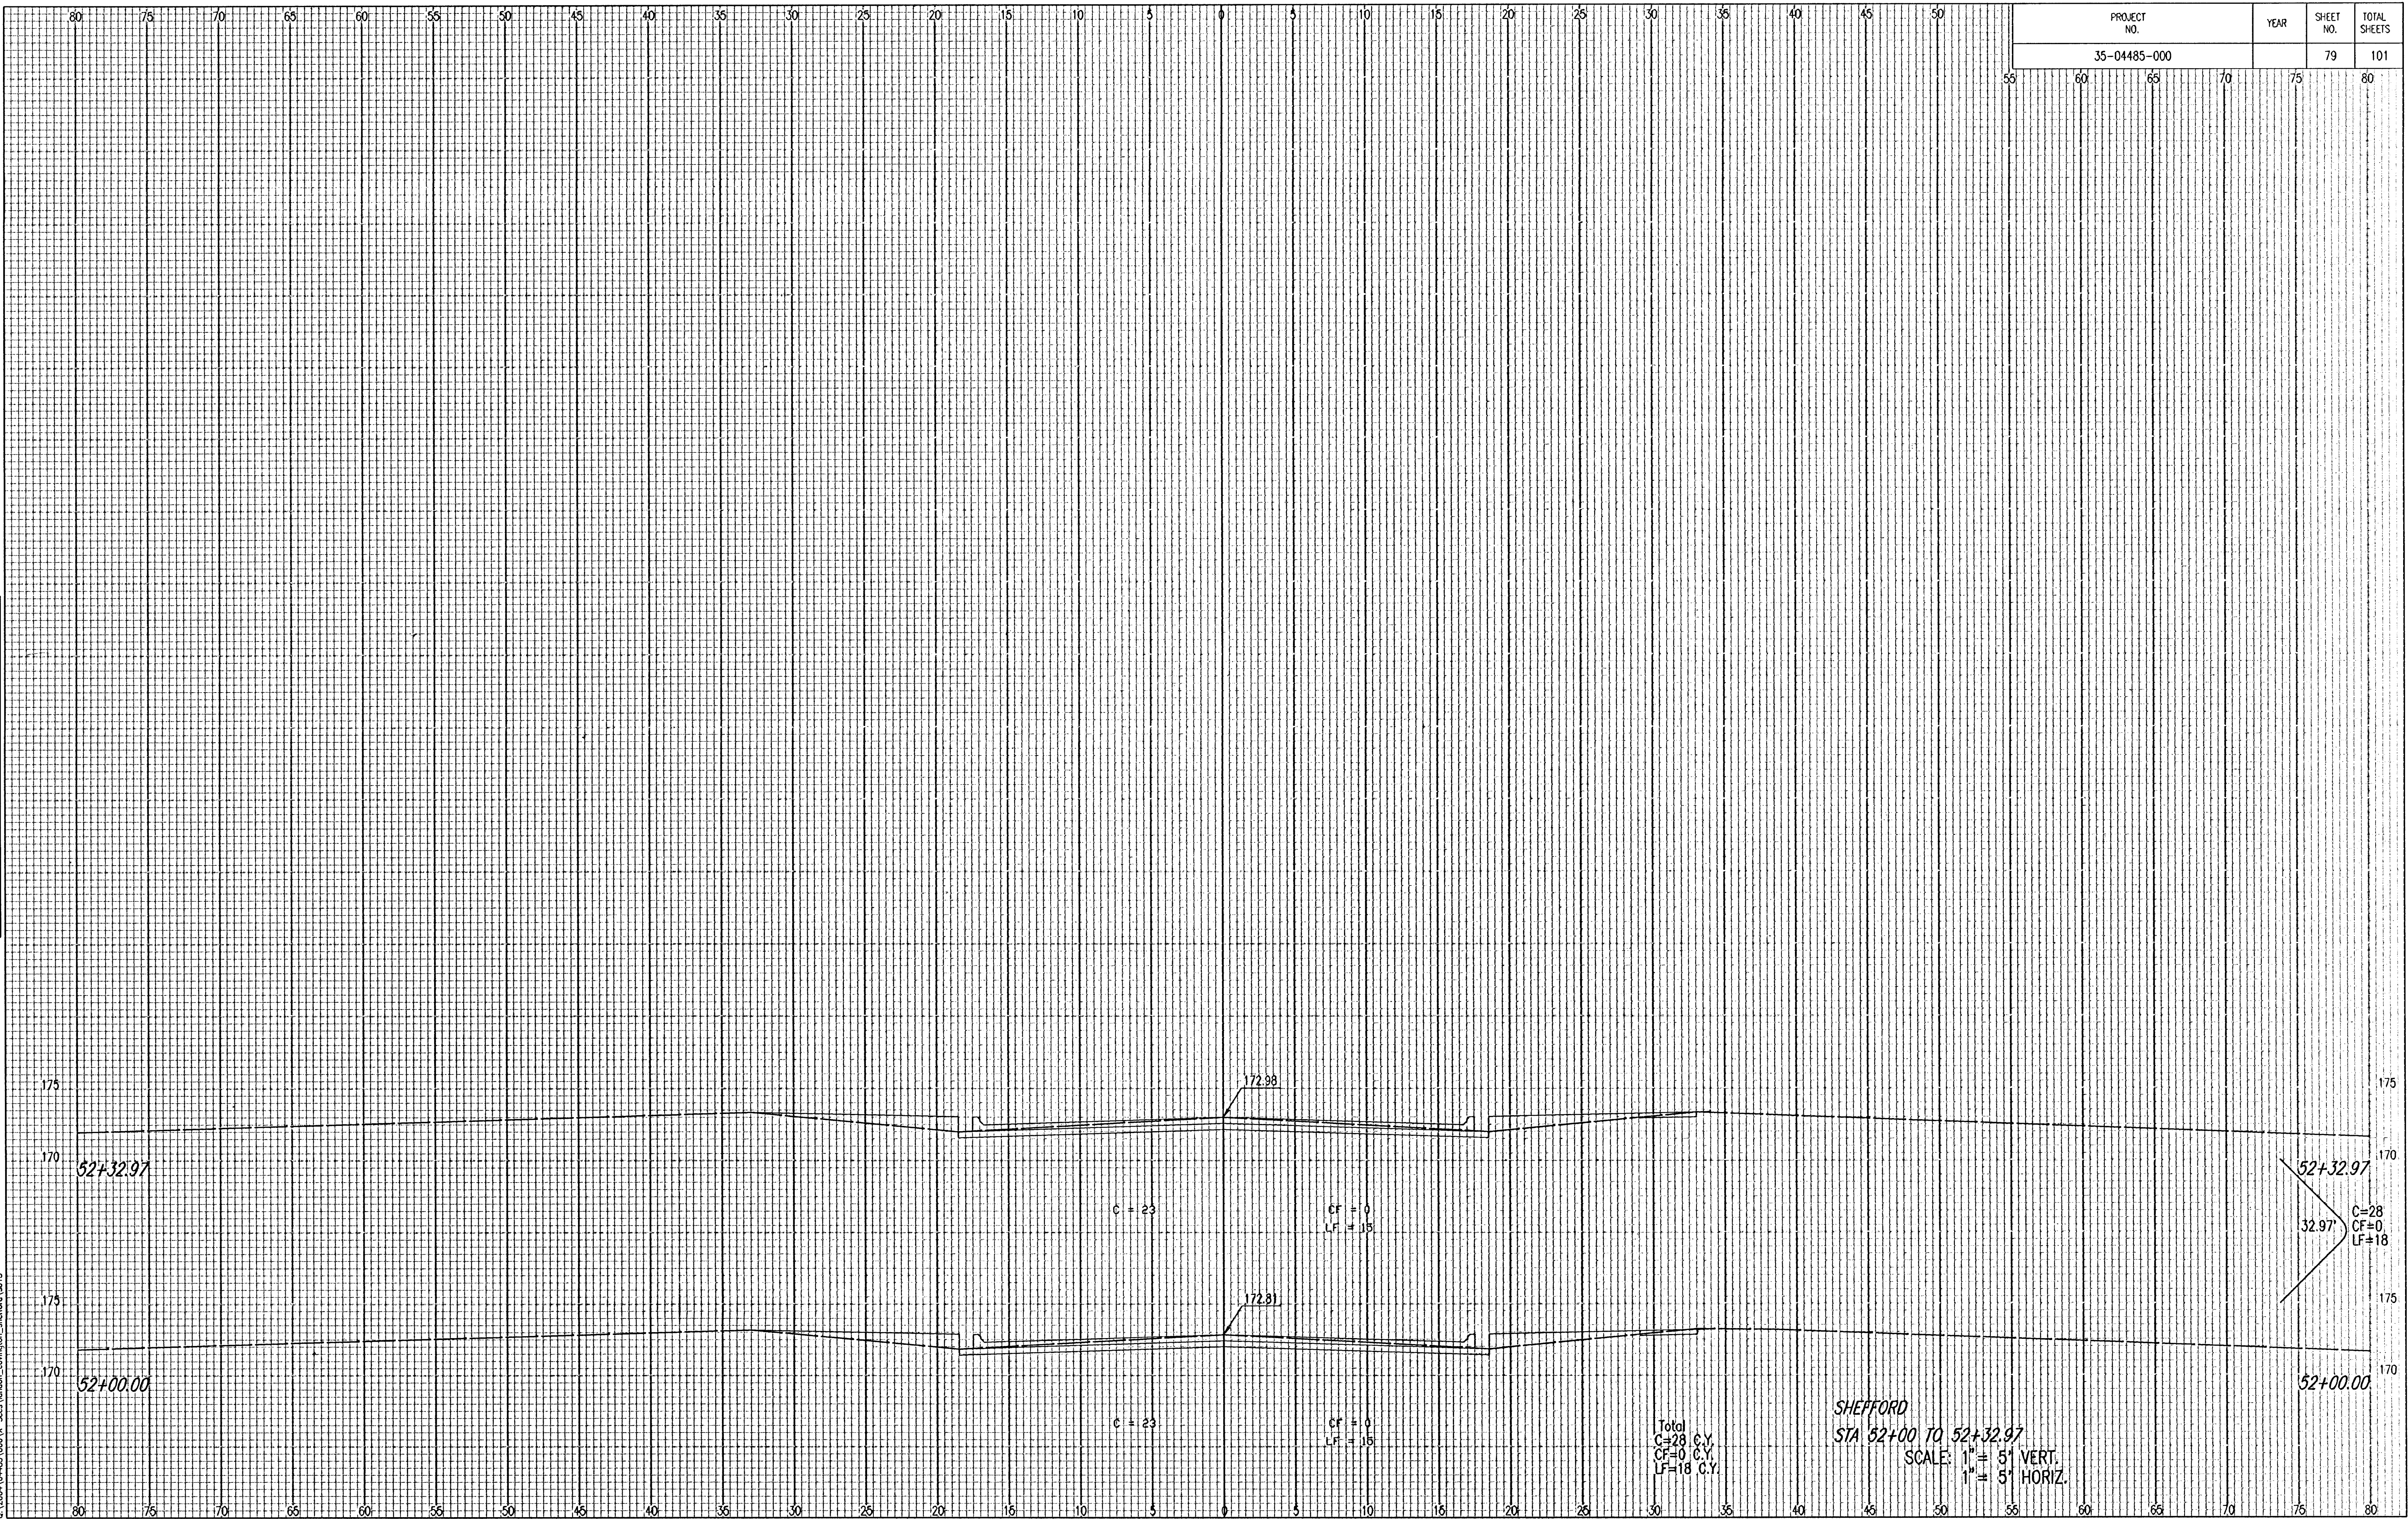

PROJECT NO.	YEAR	SHEET NO.	TOTAL SHEETS
35-04485-000		79	101