


PROJECT NO.	YEAR	SHEET NO.	TOTAL SHEETS
35-04485-000		82	XX

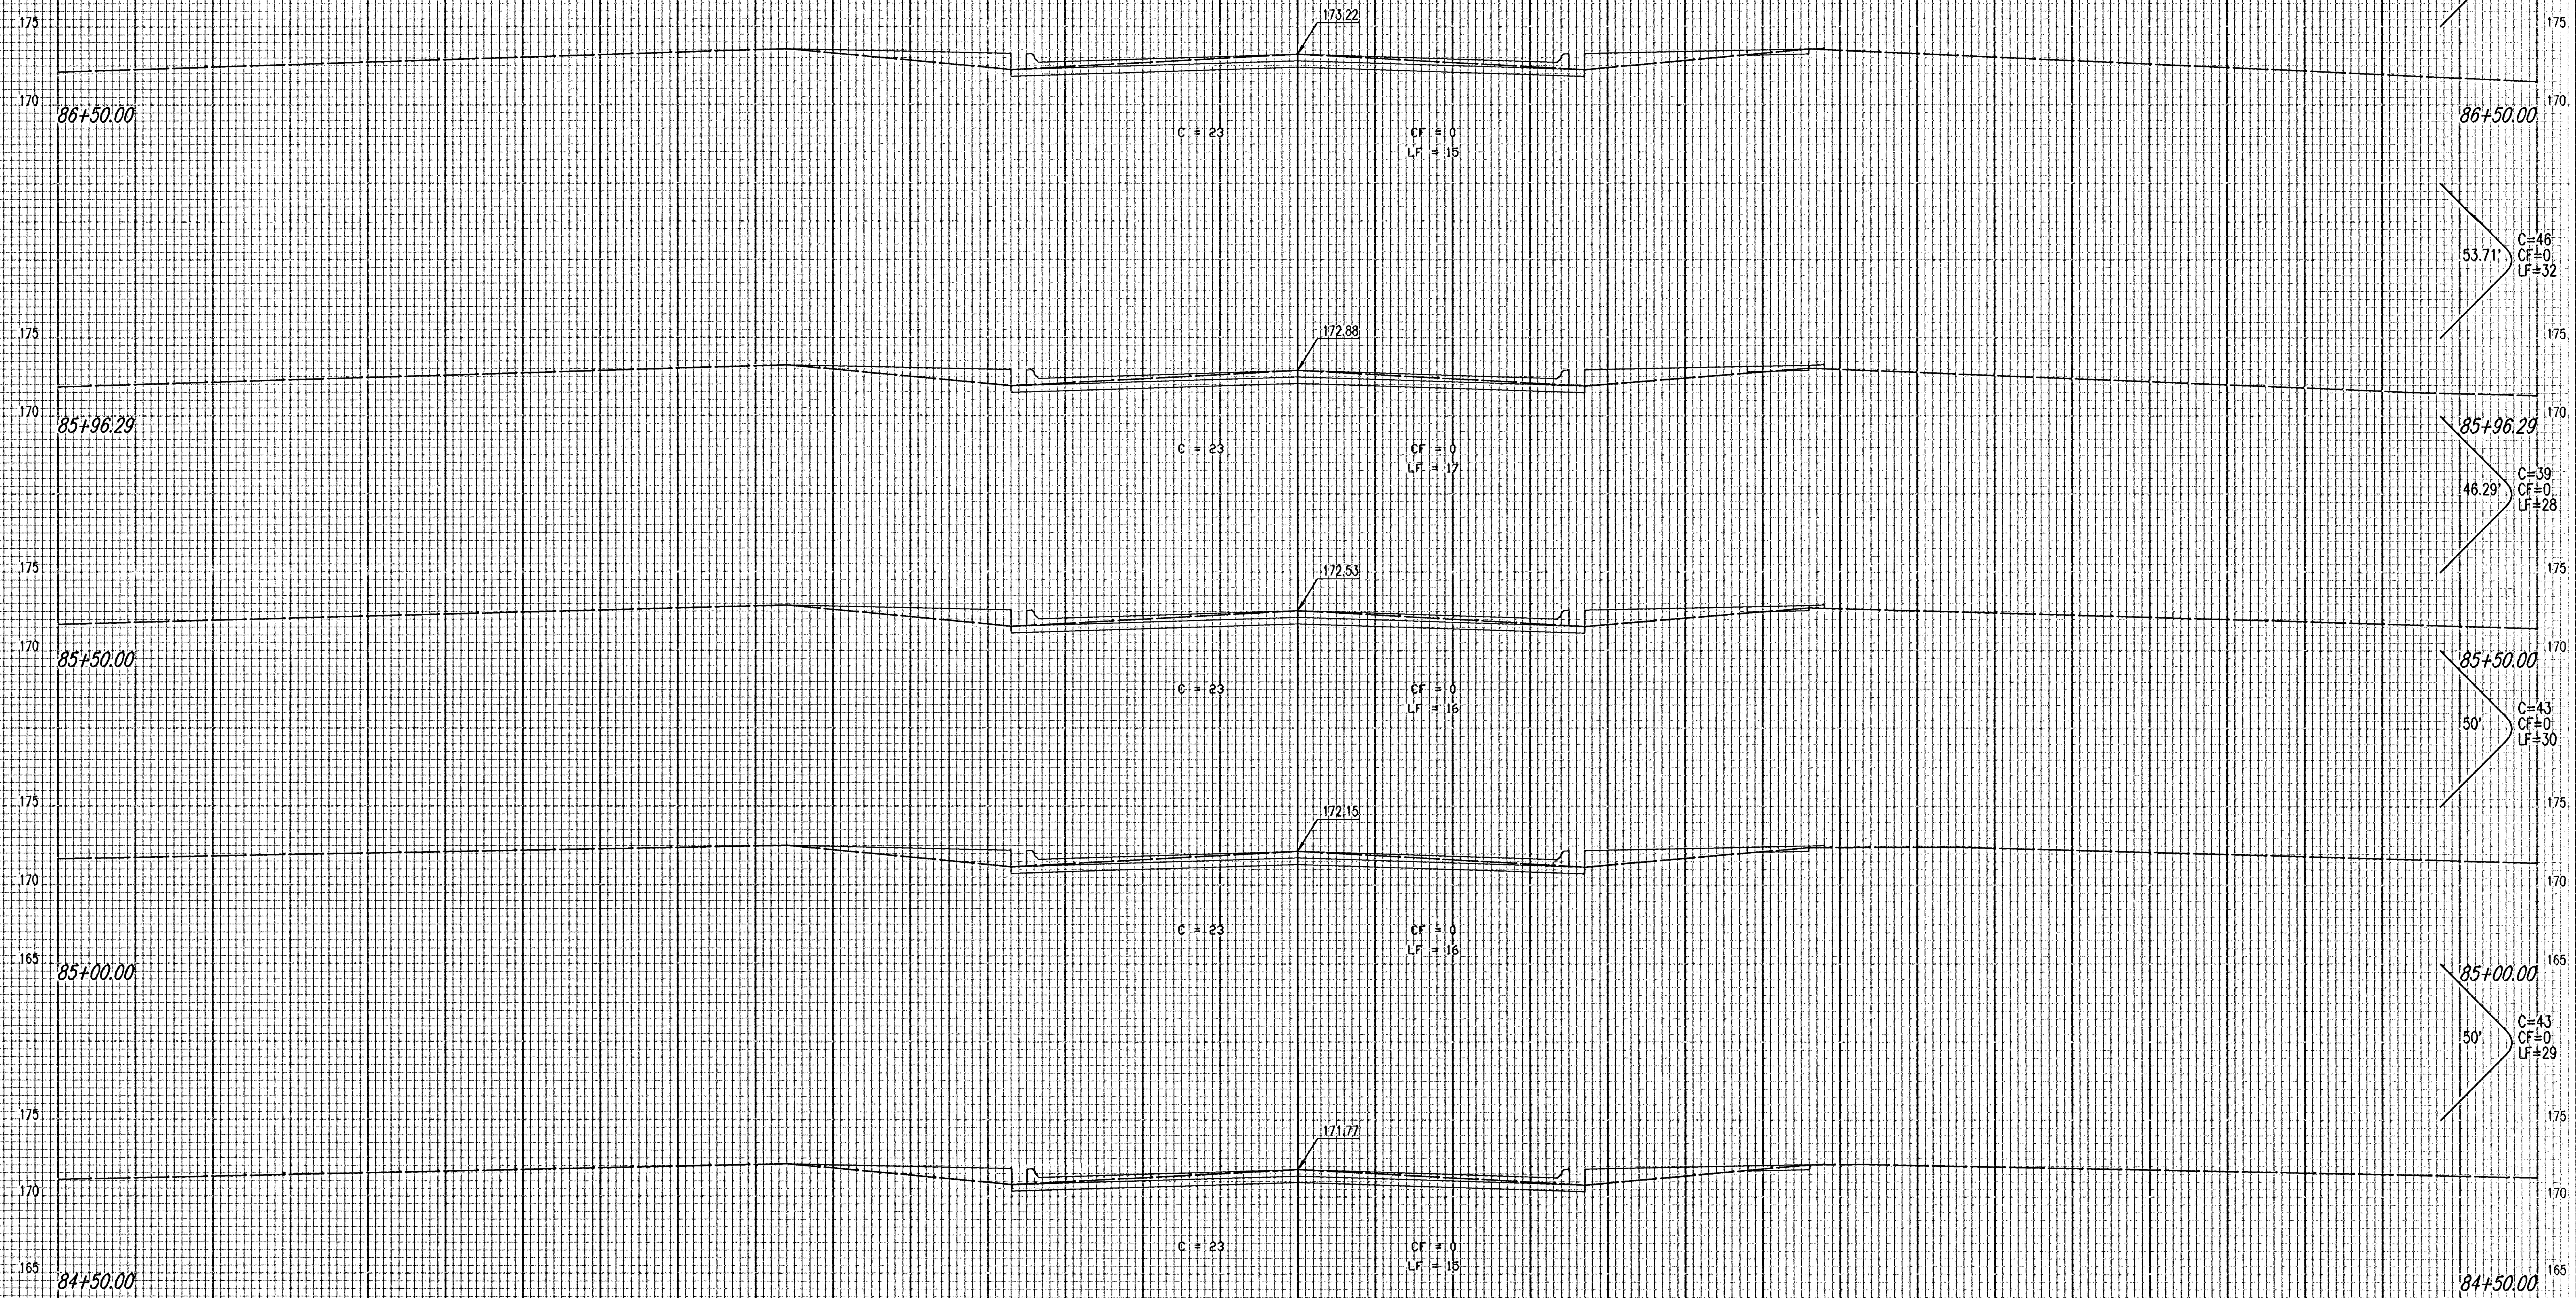

Total
C=214 C.Y.
CF=0 C.Y.
LF=147 C.Y.

COVINGTON
STA 84+50 TO 86+50
SCALE: 1" = 5' VERT.
1" = 5' HORIZ.

Saved 11-09-2005 10:19:12 AM by BUS
Plot Scale 1:1 03-14-2006 8:30:25 AM by JMU
Q:\2004\04485\000\X-Secs\street covington 8000 to 8783.59\s003

[illegible]