


Save: 11-09-2005 10:19:19 AM by JMS
Plot Scale: 1" = 10' - 11-09-2005 8:30:30 AM by JMS
Q:\2004\04485\000\X-Section\street covington 8000 to 8783.59.dwg

NOTE BOOK	TEMPLATE
NO.	AREAS
	CHECKED

PROJECT NO.	YEAR	SHEET NO.	TOTAL SHEETS
35-04485-000		83	101

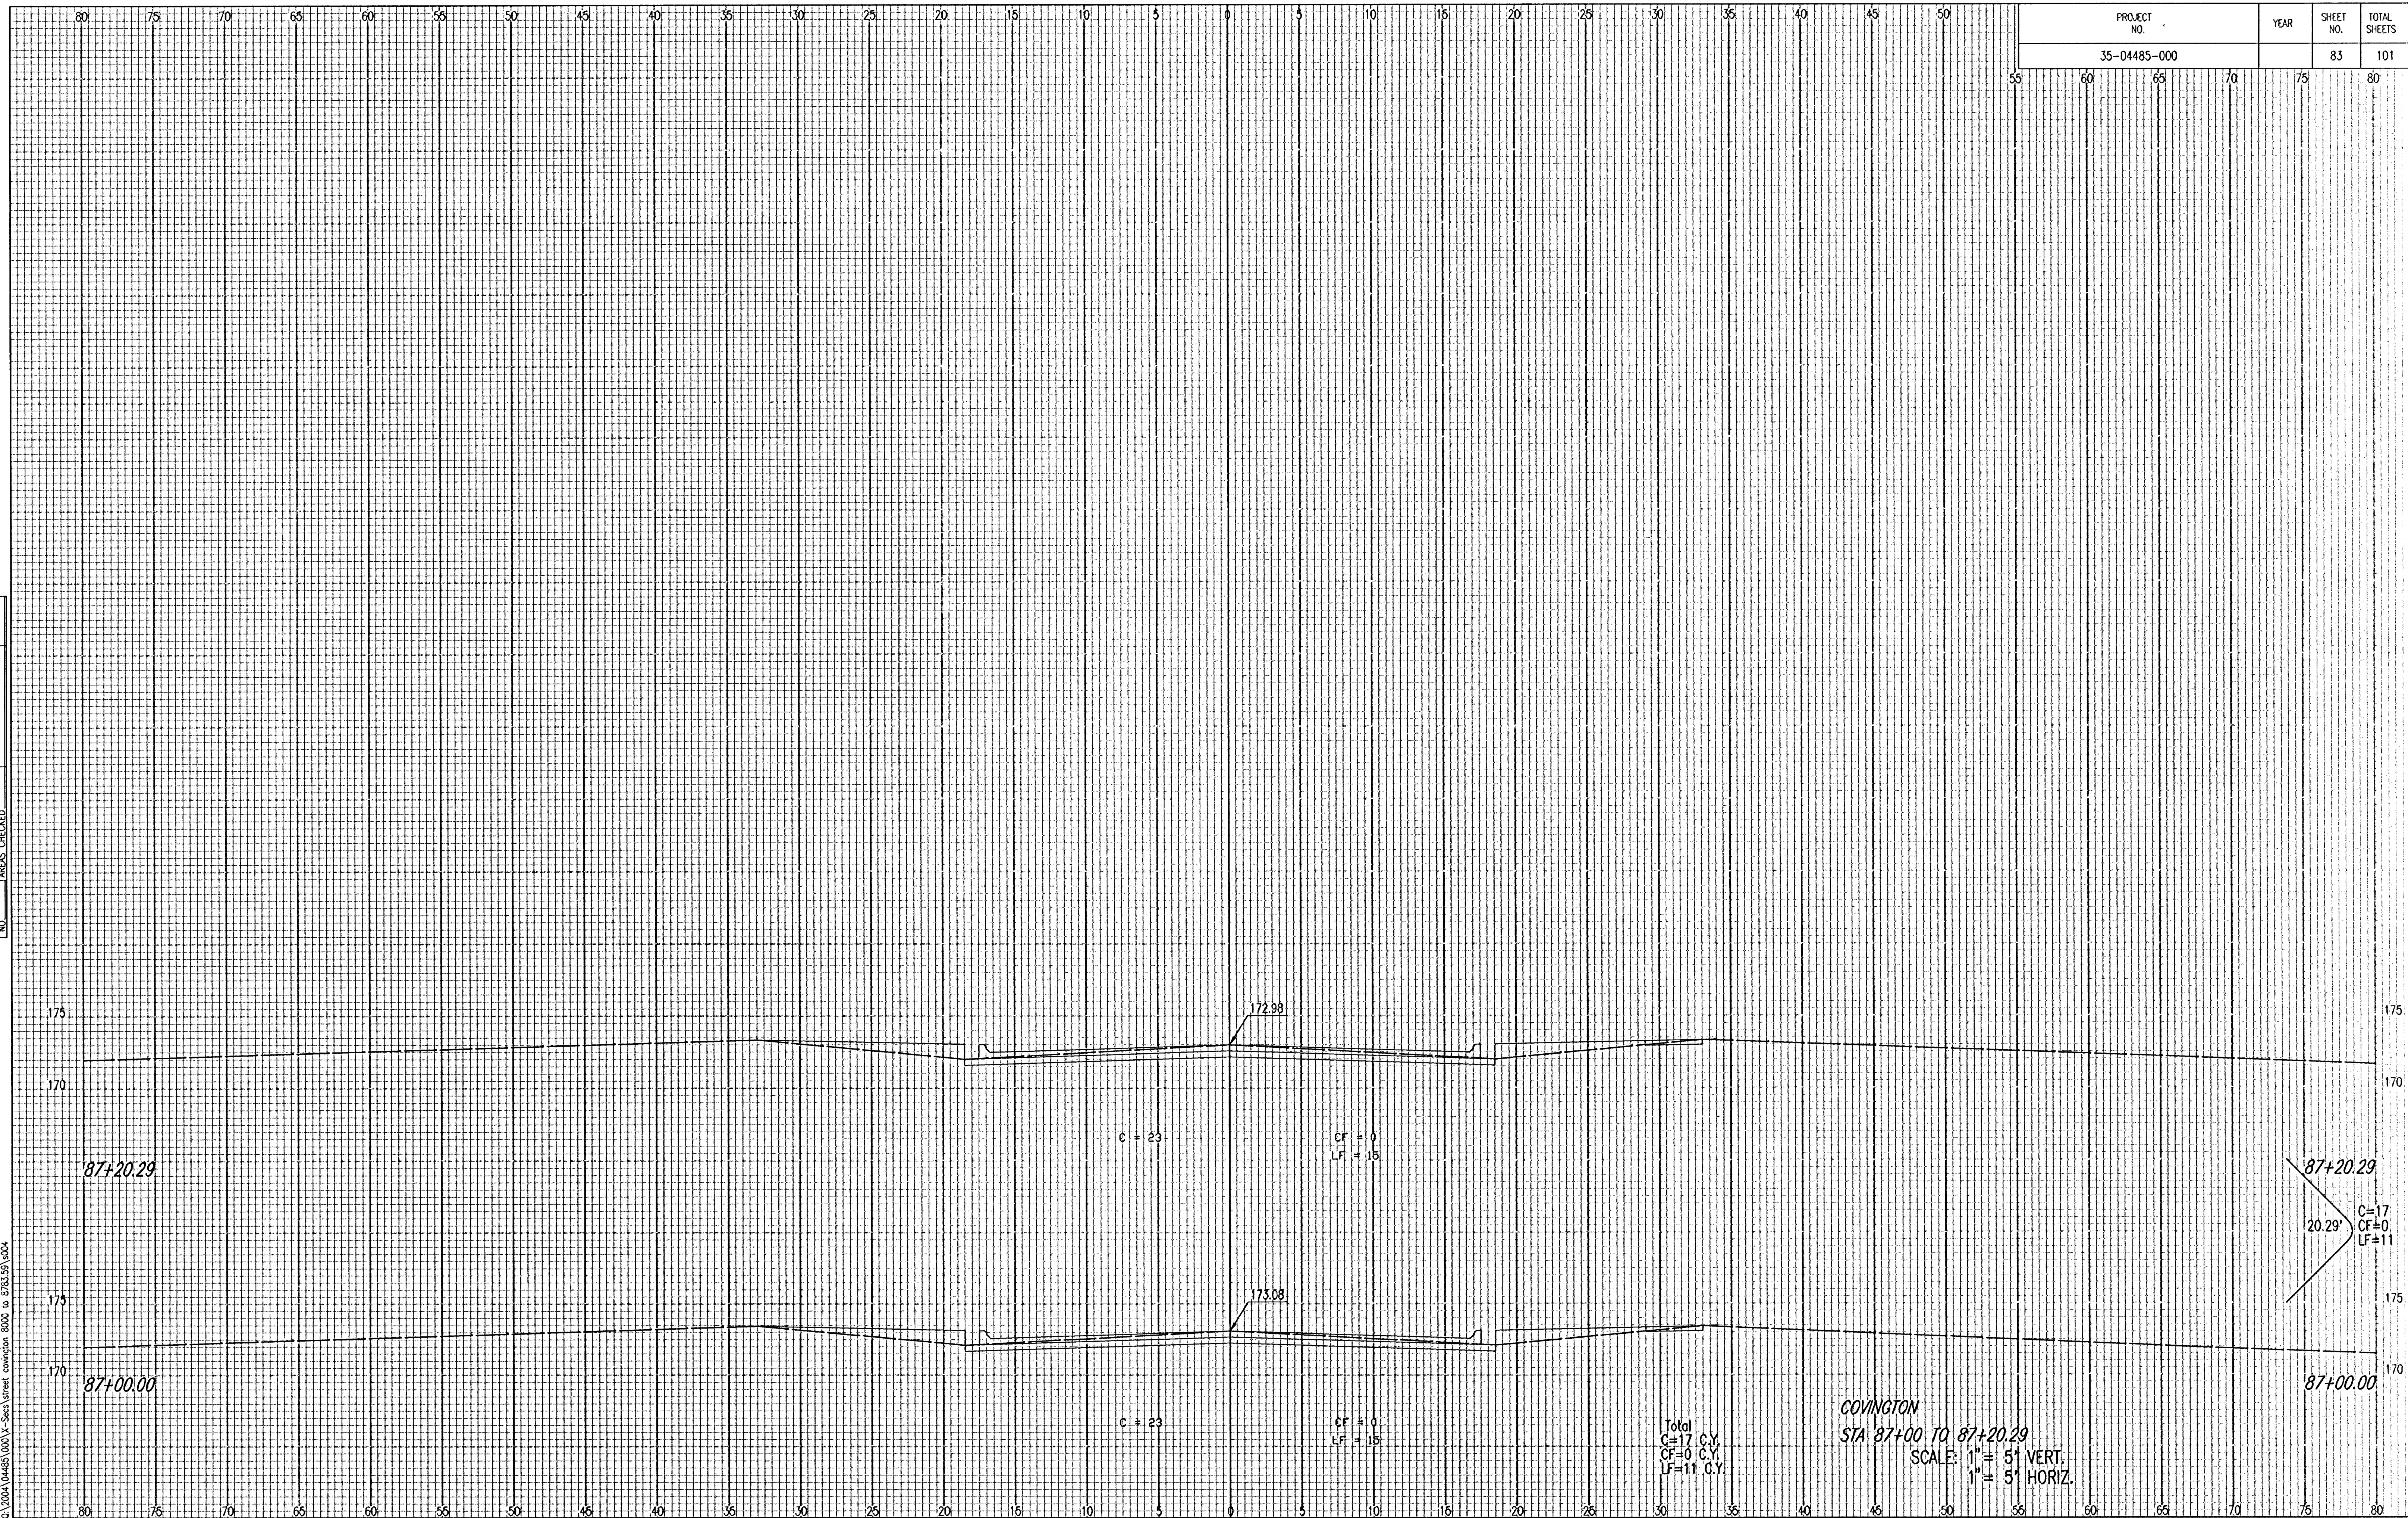

Total
C=17 C.Y.
CF=0 C.Y.
LF=11 C.Y.

COVINGTON

STA 87+00 TO 87+20.29

SCALE: 1" = 5' VERT.
1" = 5' HORIZ.