


PROJECT NO.	YEAR	SHEET NO.	TOTAL SHEETS
35-04485-000		89	101

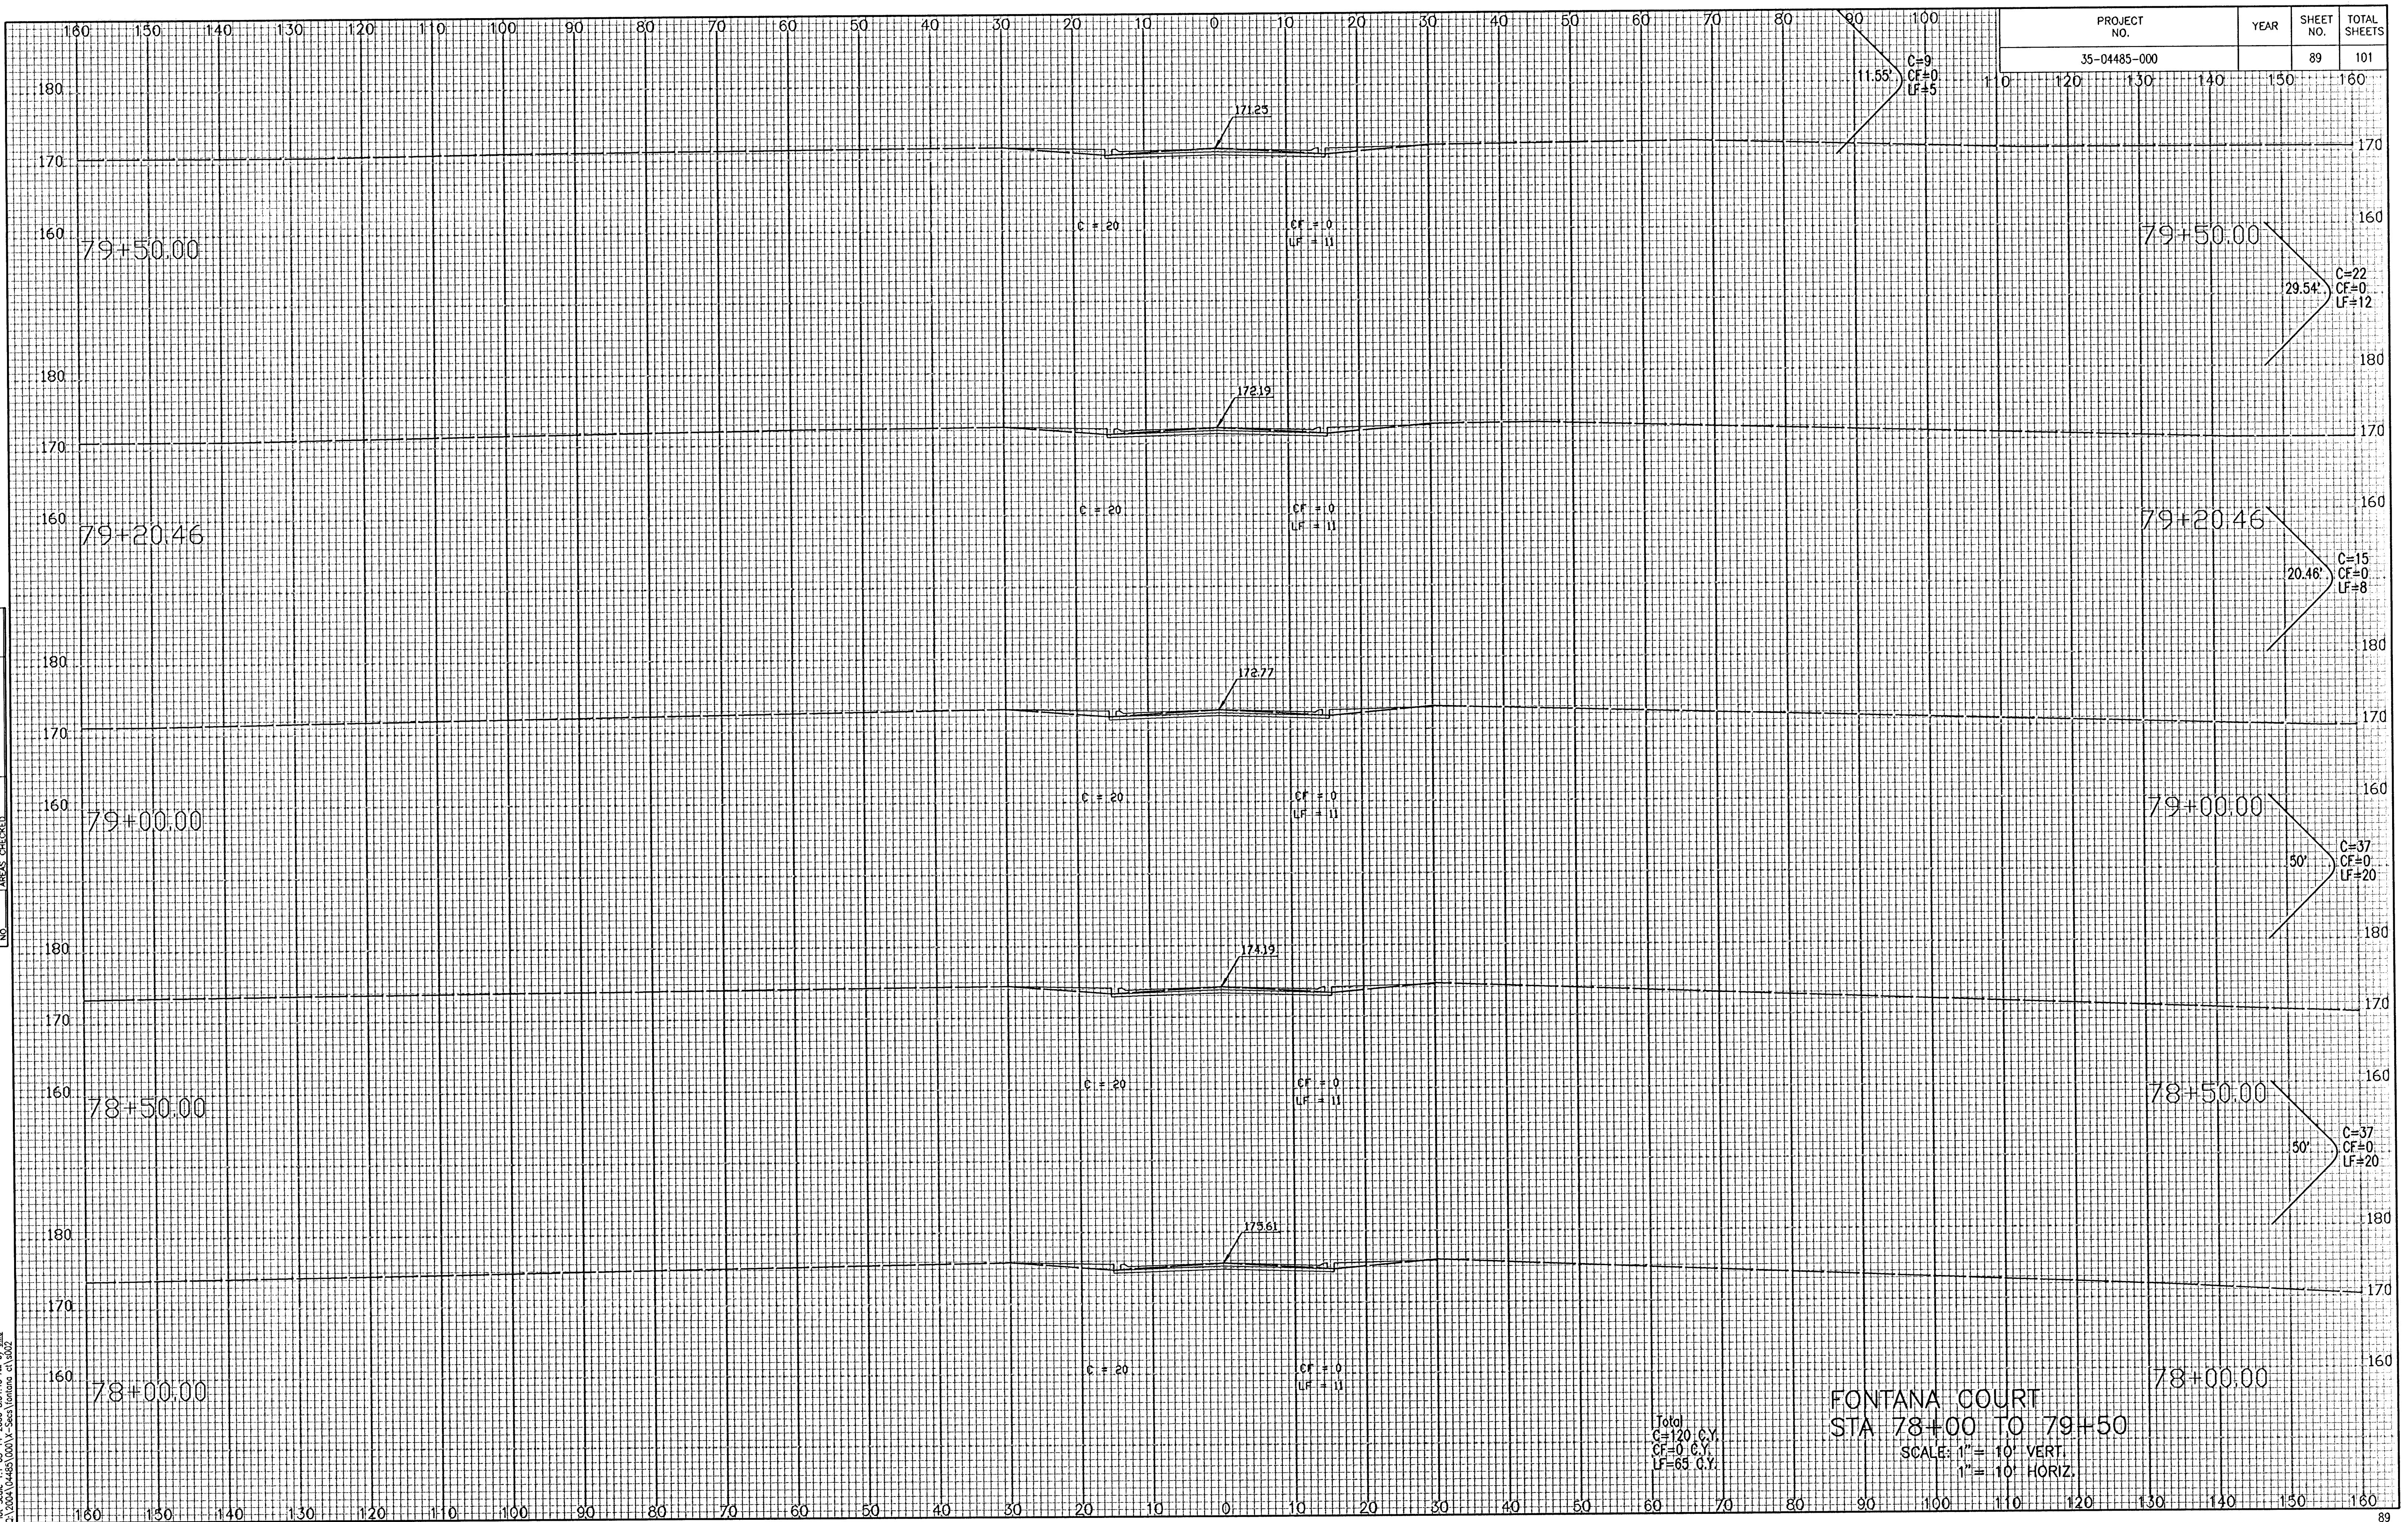

Saved 11-09-2005 10:28:26 AM by BUS
Plot Scale 1:1 03-14-2006 8:34:43 AM by JMU
D:\2004\04485\000\X-Secs\fontana.ctb\ss02

Total
C=120 C.Y.
CF=0 C.Y.
LF=65 C.Y.

FONTANA COURT
STA 78+00 TO 79+50
SCALE: 1" = 10' VERT.
1" = 10' HORIZ.