


PROJECT NO.	YEAR	SHEET NO.	TOTAL SHEETS
35-04485-000		92	101

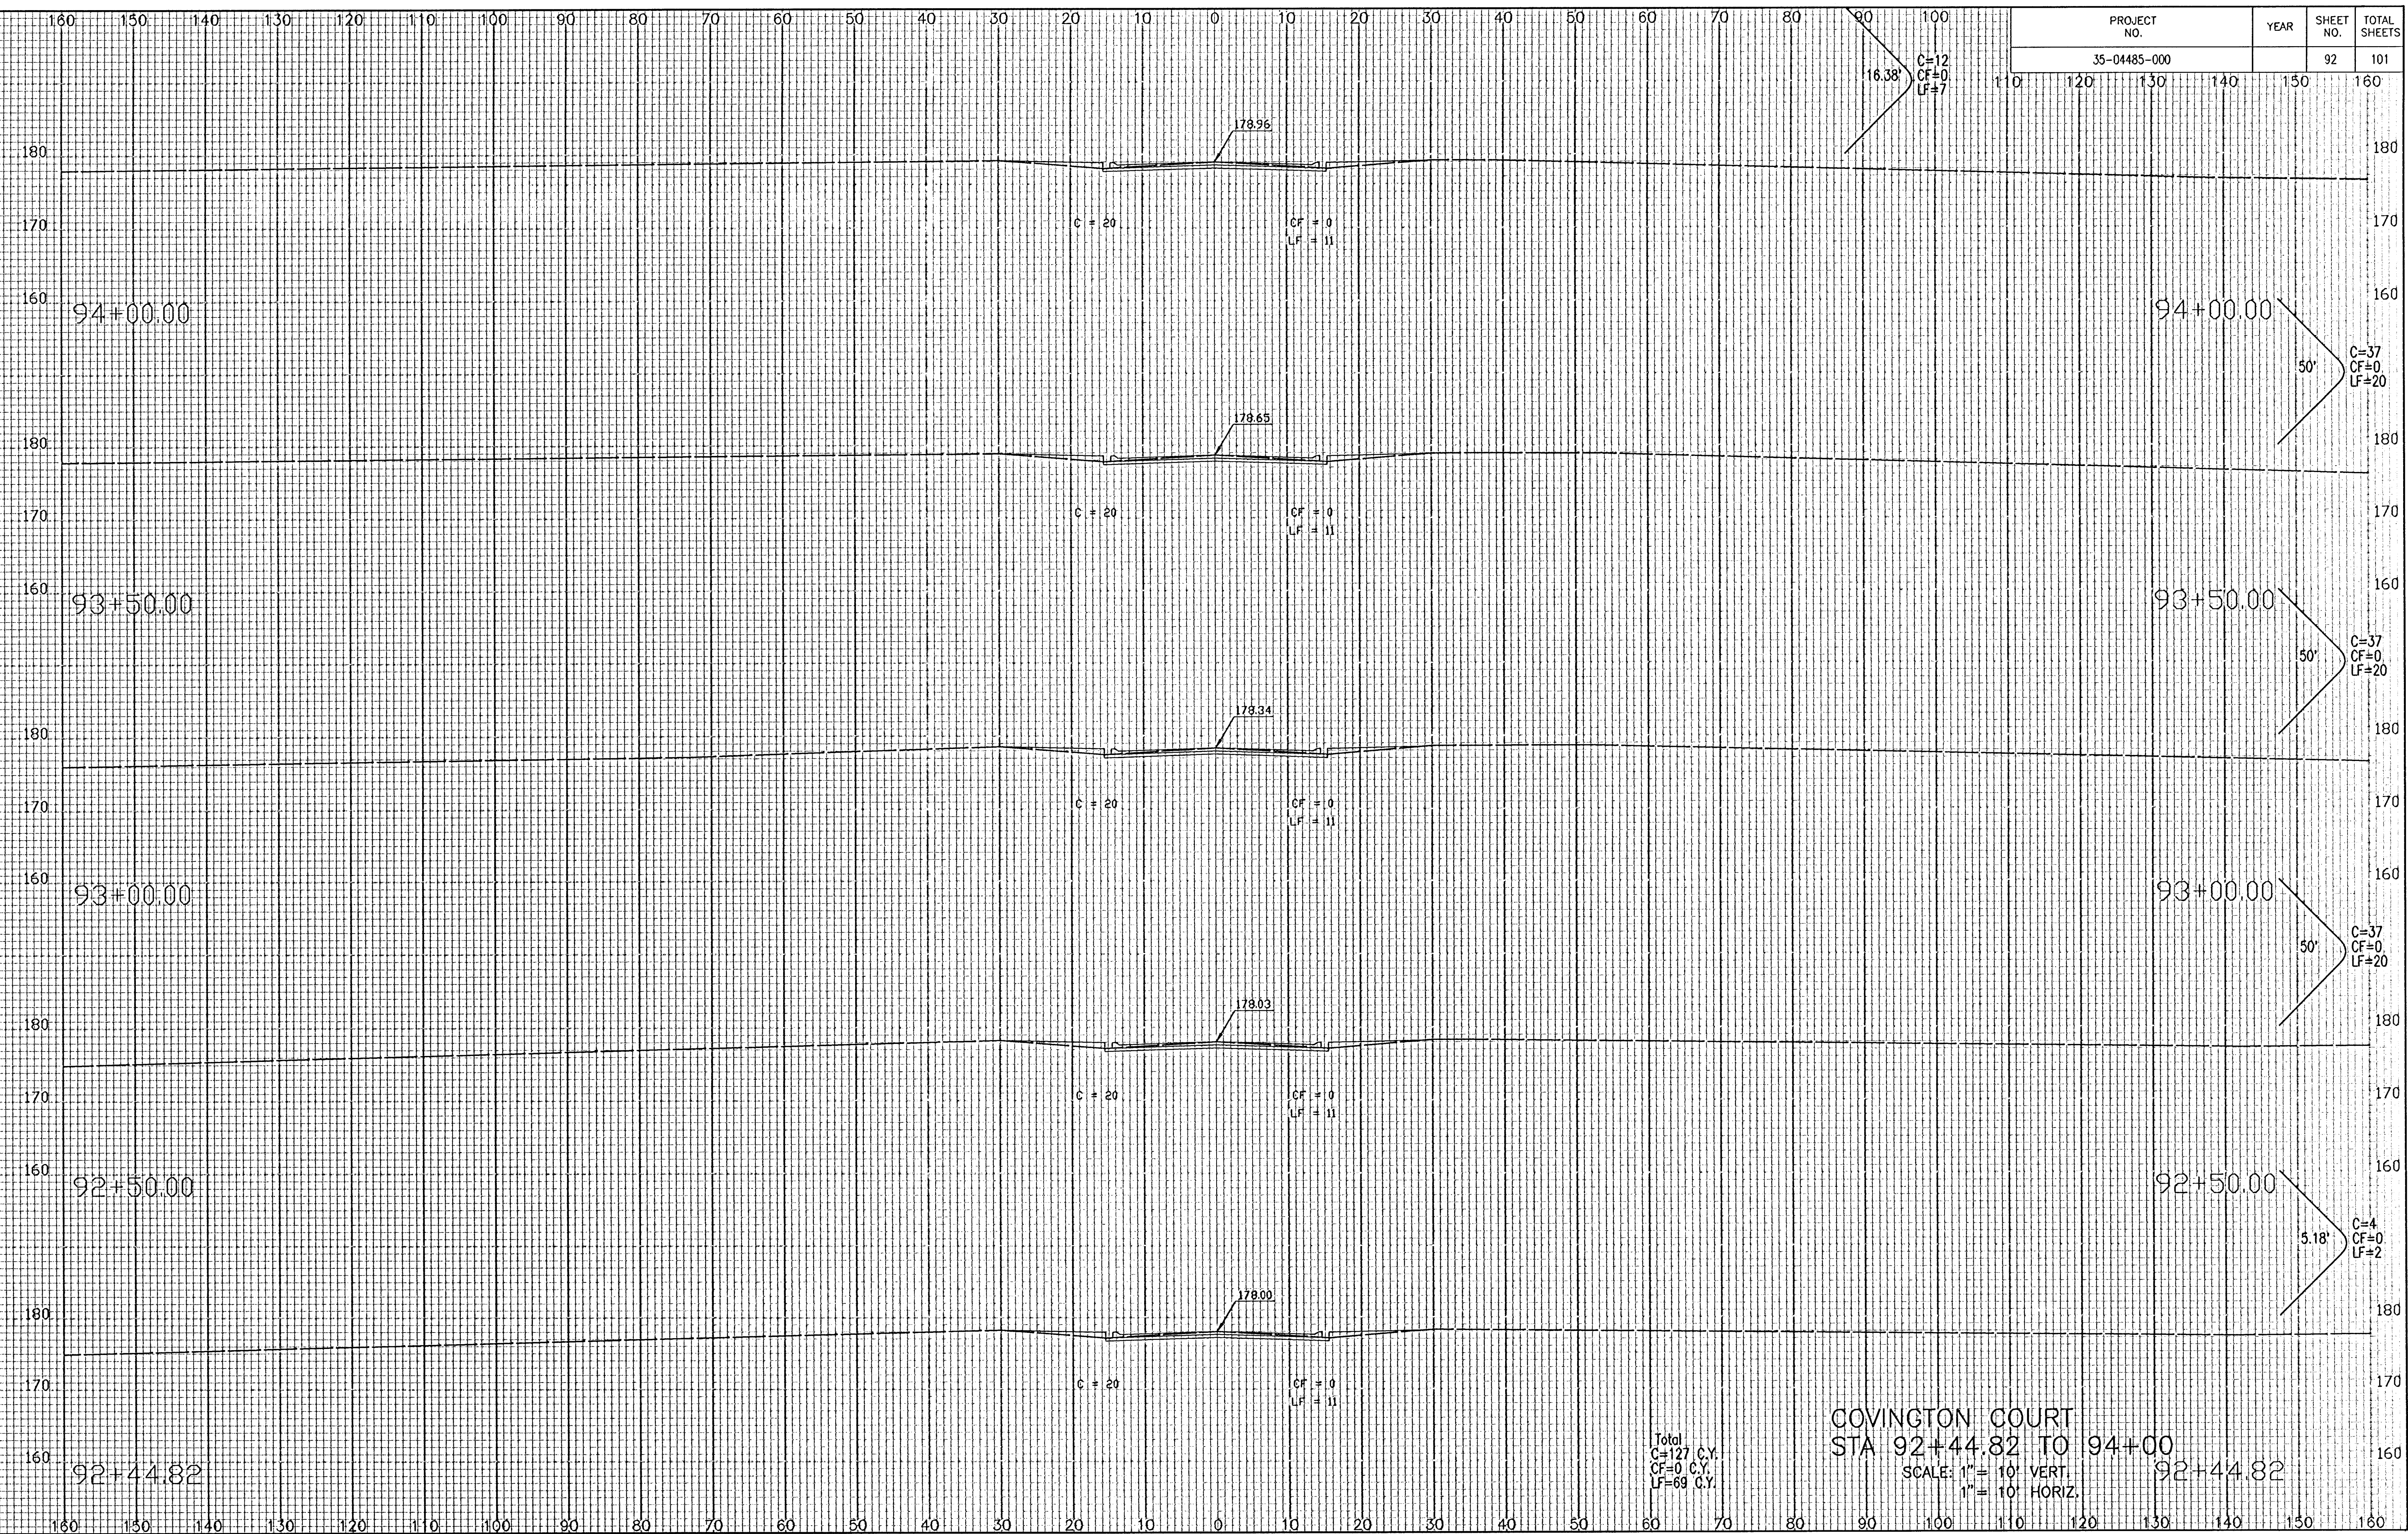

Total
C=127 C.Y.
CF=0 C.Y.
LF=69 C.Y.

COVINGTON COURT
STA 92+44.82 TO 94+00

SCALE: 1" = 10' VERT.
1" = 10' HORIZ.

$$92 + 44.82$$

Saved 11-09-2005 10:28:22 AM by BJS
Plot Scale 1:1 03-14-2006 8:36:18 AM by JMU
Q:\2004\04485\000\X-Secs\covington.ctb's002