


PROJECT NO.	YEAR	SHEET NO.	TOTAL SHEETS
35-04485-000		95	101

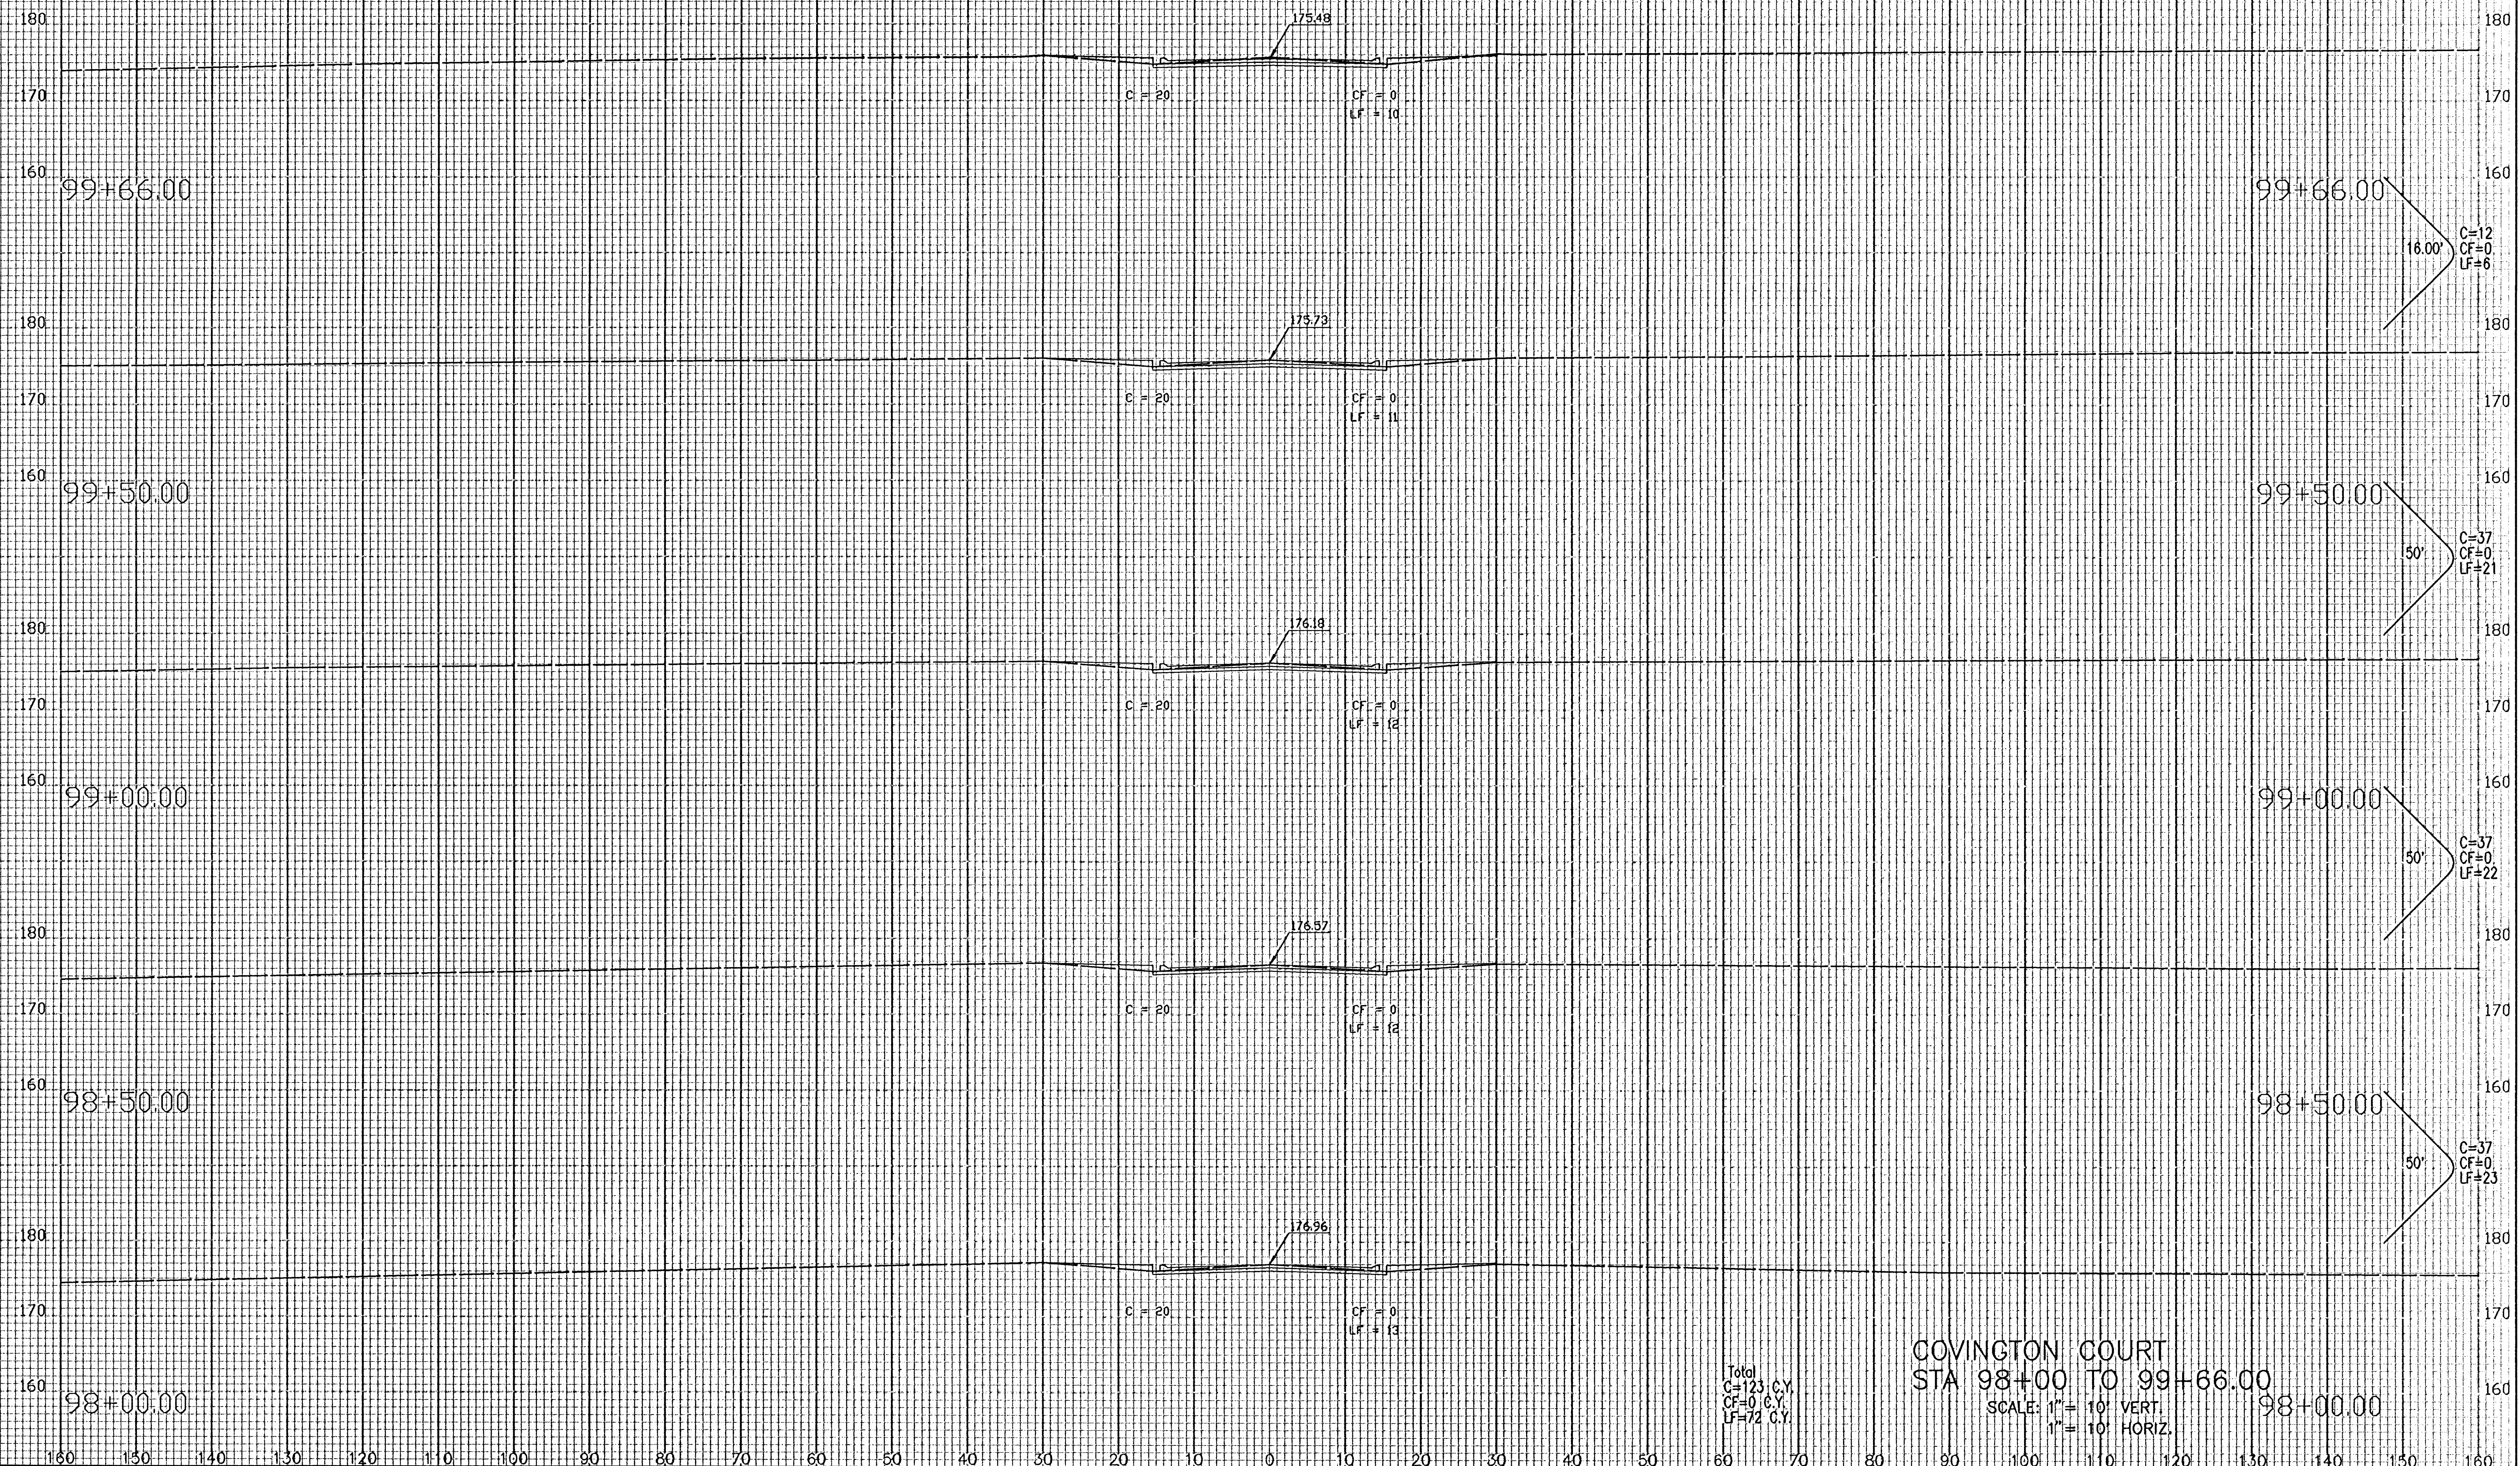

COVINGTON COURT
STA 98+00 TO 99+66.00

SCALE: 1" = 10' VERT.
1" = 10' HORIZ.

Total
C=123 C.Y.
CF=0 C.Y.
LF=72 C.Y.

Saved 11-09-2005 10:28:18 AM by BJS
Plot Scale 1:1 03-14-2006 8:37:28 AM by JMU
Q:\2004\04485\000\X-Sees\covington.ctb\5005