
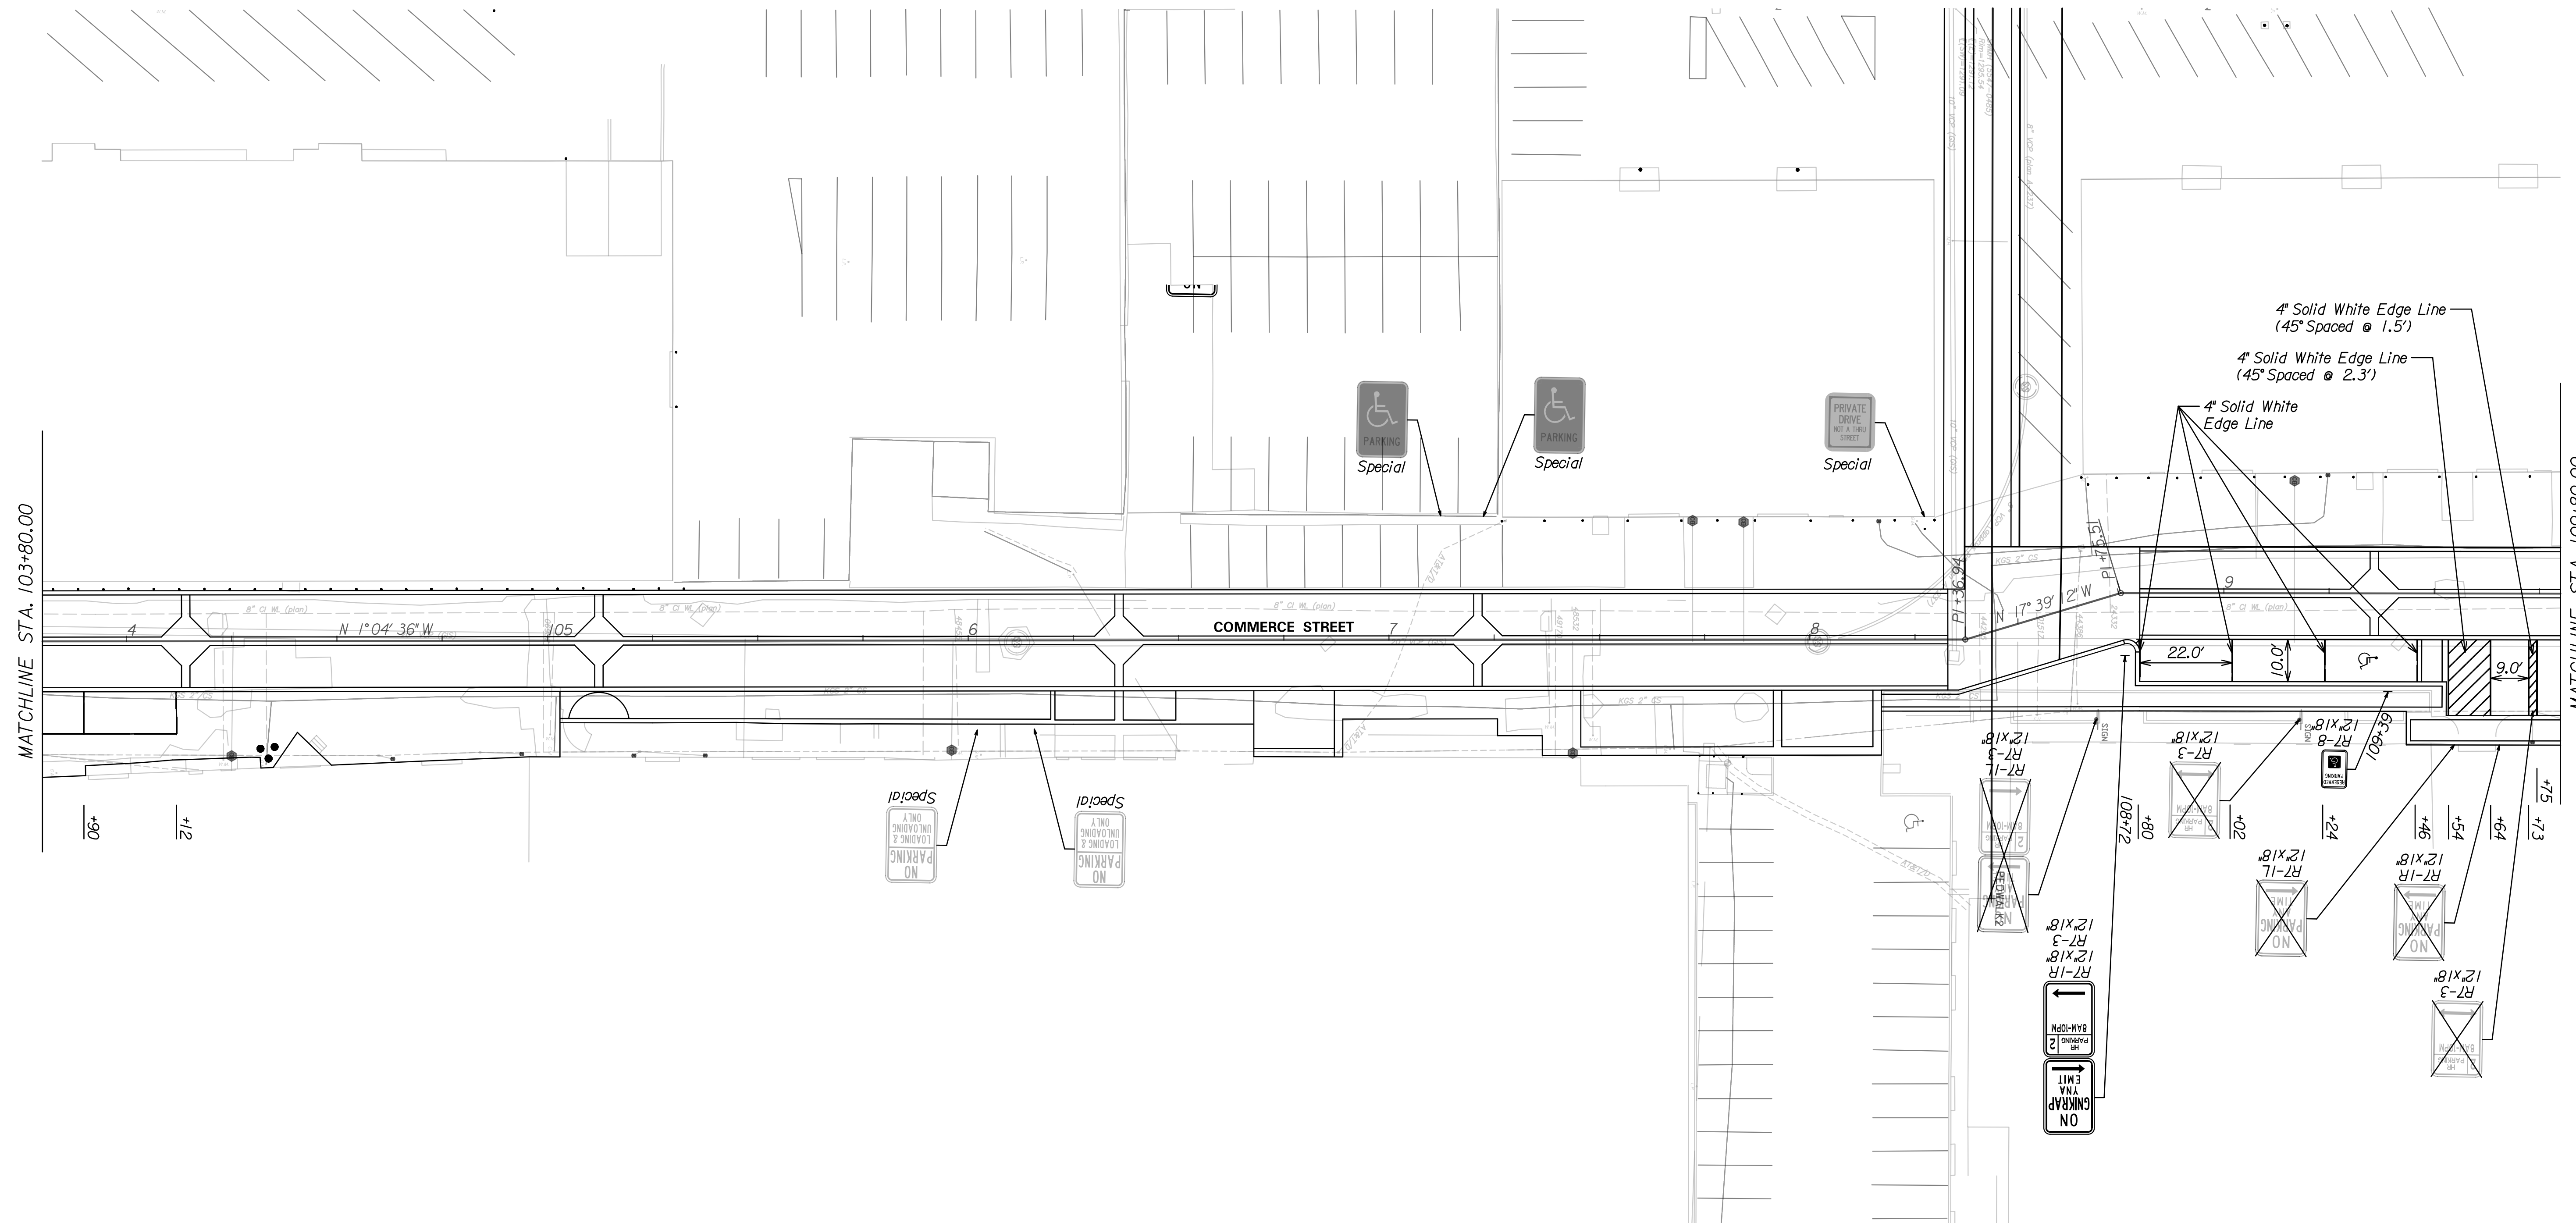


The Contractor shall install the pavement markings for all perpendicular parking stalls at 9' wide unless otherwise noted in the plans

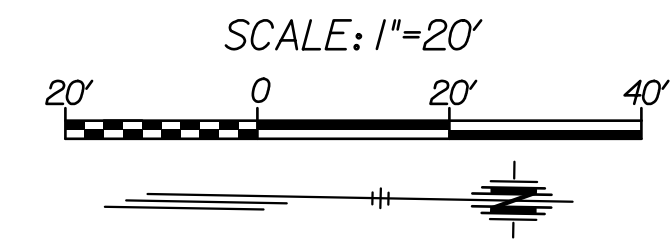

TRANSYSTEMS
 245 N. WACO
 SUITE 222
 WICHITA, KANSAS 67202
 MAIN: 316-303-3000
 FAX: 316-462-5629

CONSULTANTS:

COMMERCE STREET & ST. FRANCIS
 AVENUE IMPROVEMENTS
 FROM WATERMAN TO KELLOGG
 WICHITA, KANSAS

REVISIONS:	MARK	DATE	DESCRIPTION

PROJ NO: 472-2021
 SCALE: 1"=20'
 DATE: 2/21/2024
 DESIGNED BY: MLC
 DRAWN BY: DJK
 CHECKED BY: MDB

SHEET TITLE:
 PAVEMENT MARKING
 & SIGNING
 STA. 103+80.00 TO
 STA. 109+80.00

SHEET NO.
 101
 SHEET 101 OF 163

d:\kranzer 2/21/2024 1:14:48 PM - c:\transystems\pw_local\transyscop-pw\la-e_gkranzer\472-2021\C-SIGN-M02-102.dgn