


NOTE BOOK	TEMPERATURE	AREAS	CHECKED
NO.			

Saved 11-09-2025 11:50:59 AM by BUS
C:\2024\04485\04485-000\1-500 (Channel) 000.dwg

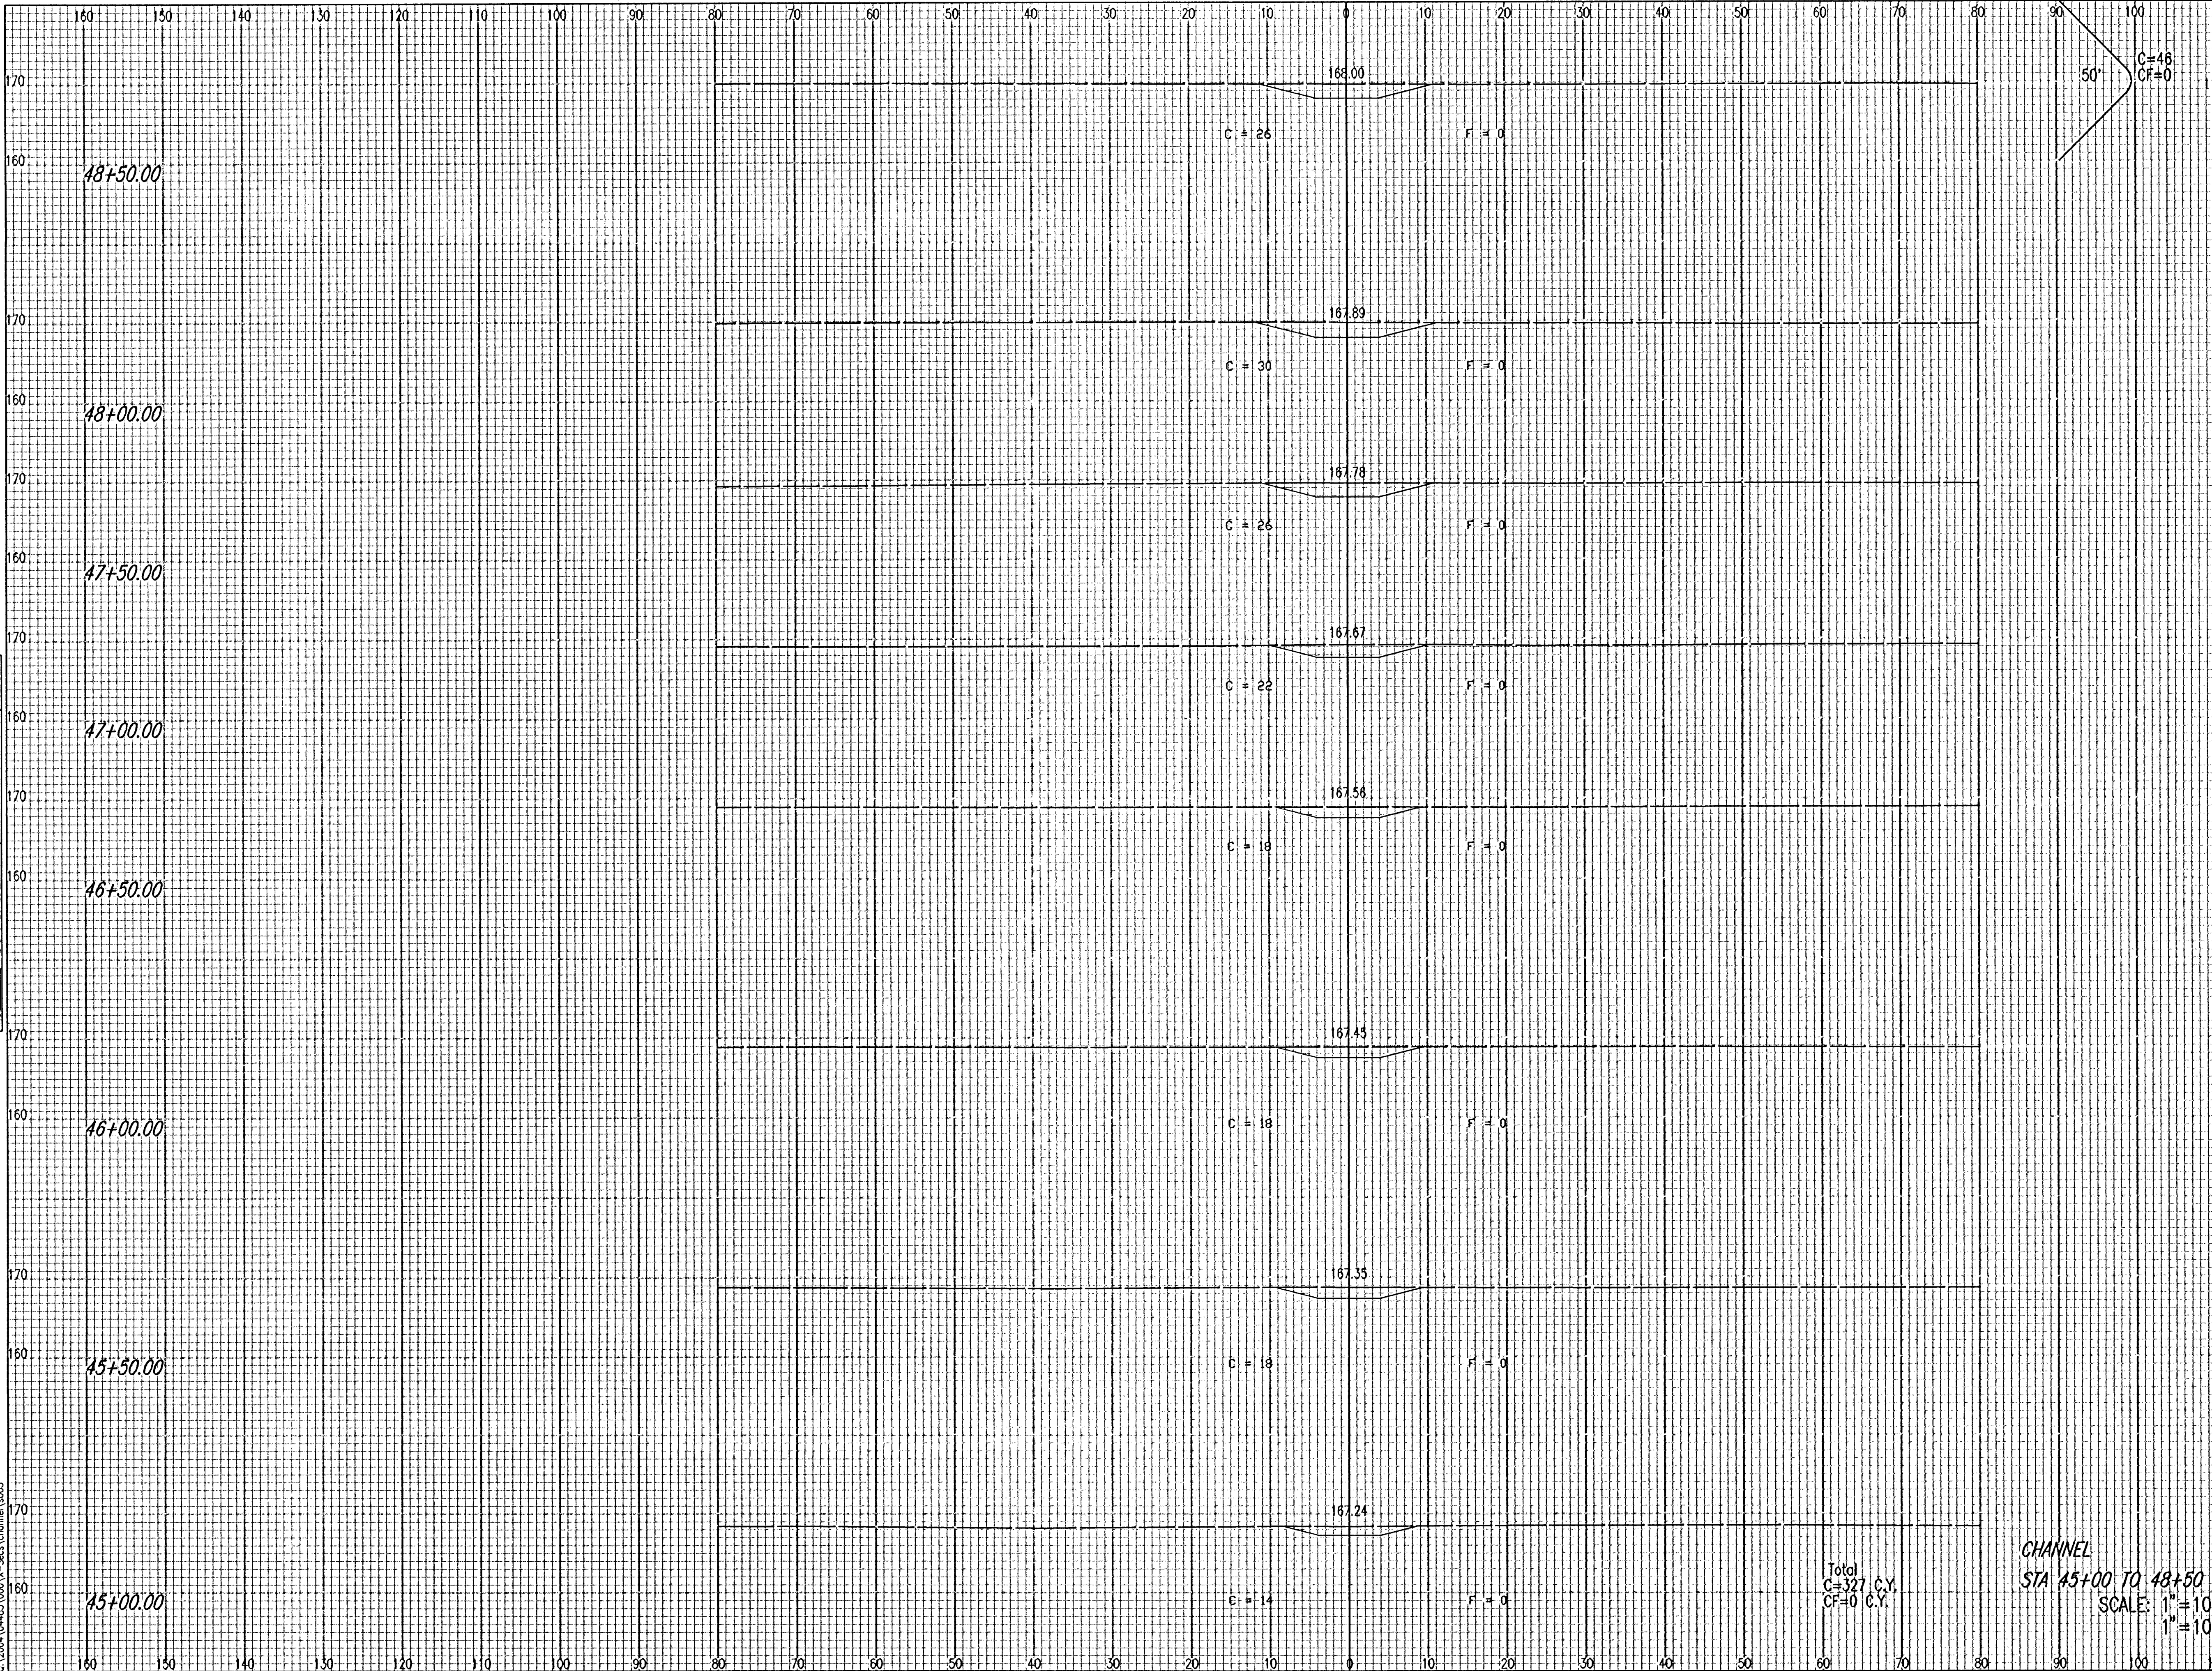

Total
C=327 C.Y.
CF=0 C.Y.

CHANNEL
STA 45+00 TO 48+50
SCALE: 1"=10' VERT.
1"=10' HORIZ.

