
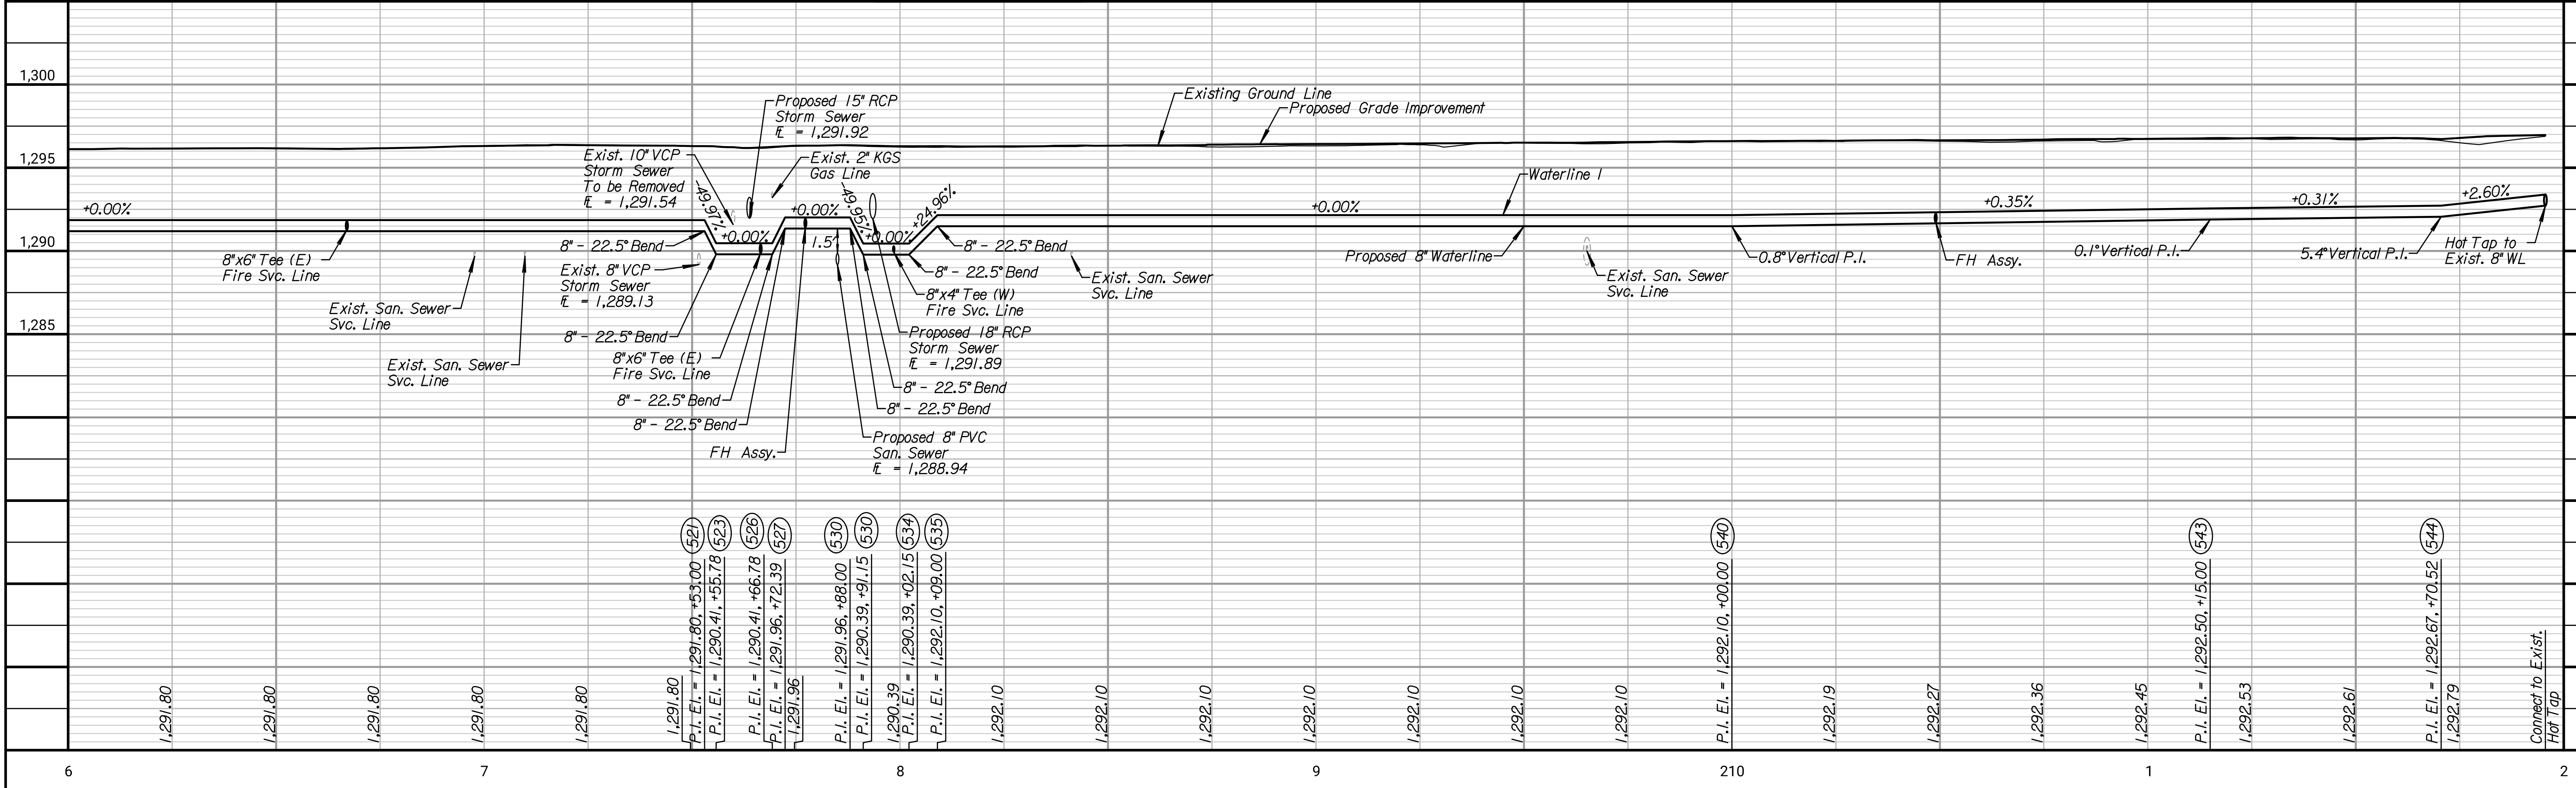


CONSULTANTS:
COMMERC STREET & ST. FRANCIS AVENUE IMPROVEMENTS FROM WATERMAN TO KELLOGG

WICHITA, KANSAS
CITY OF WICHITA

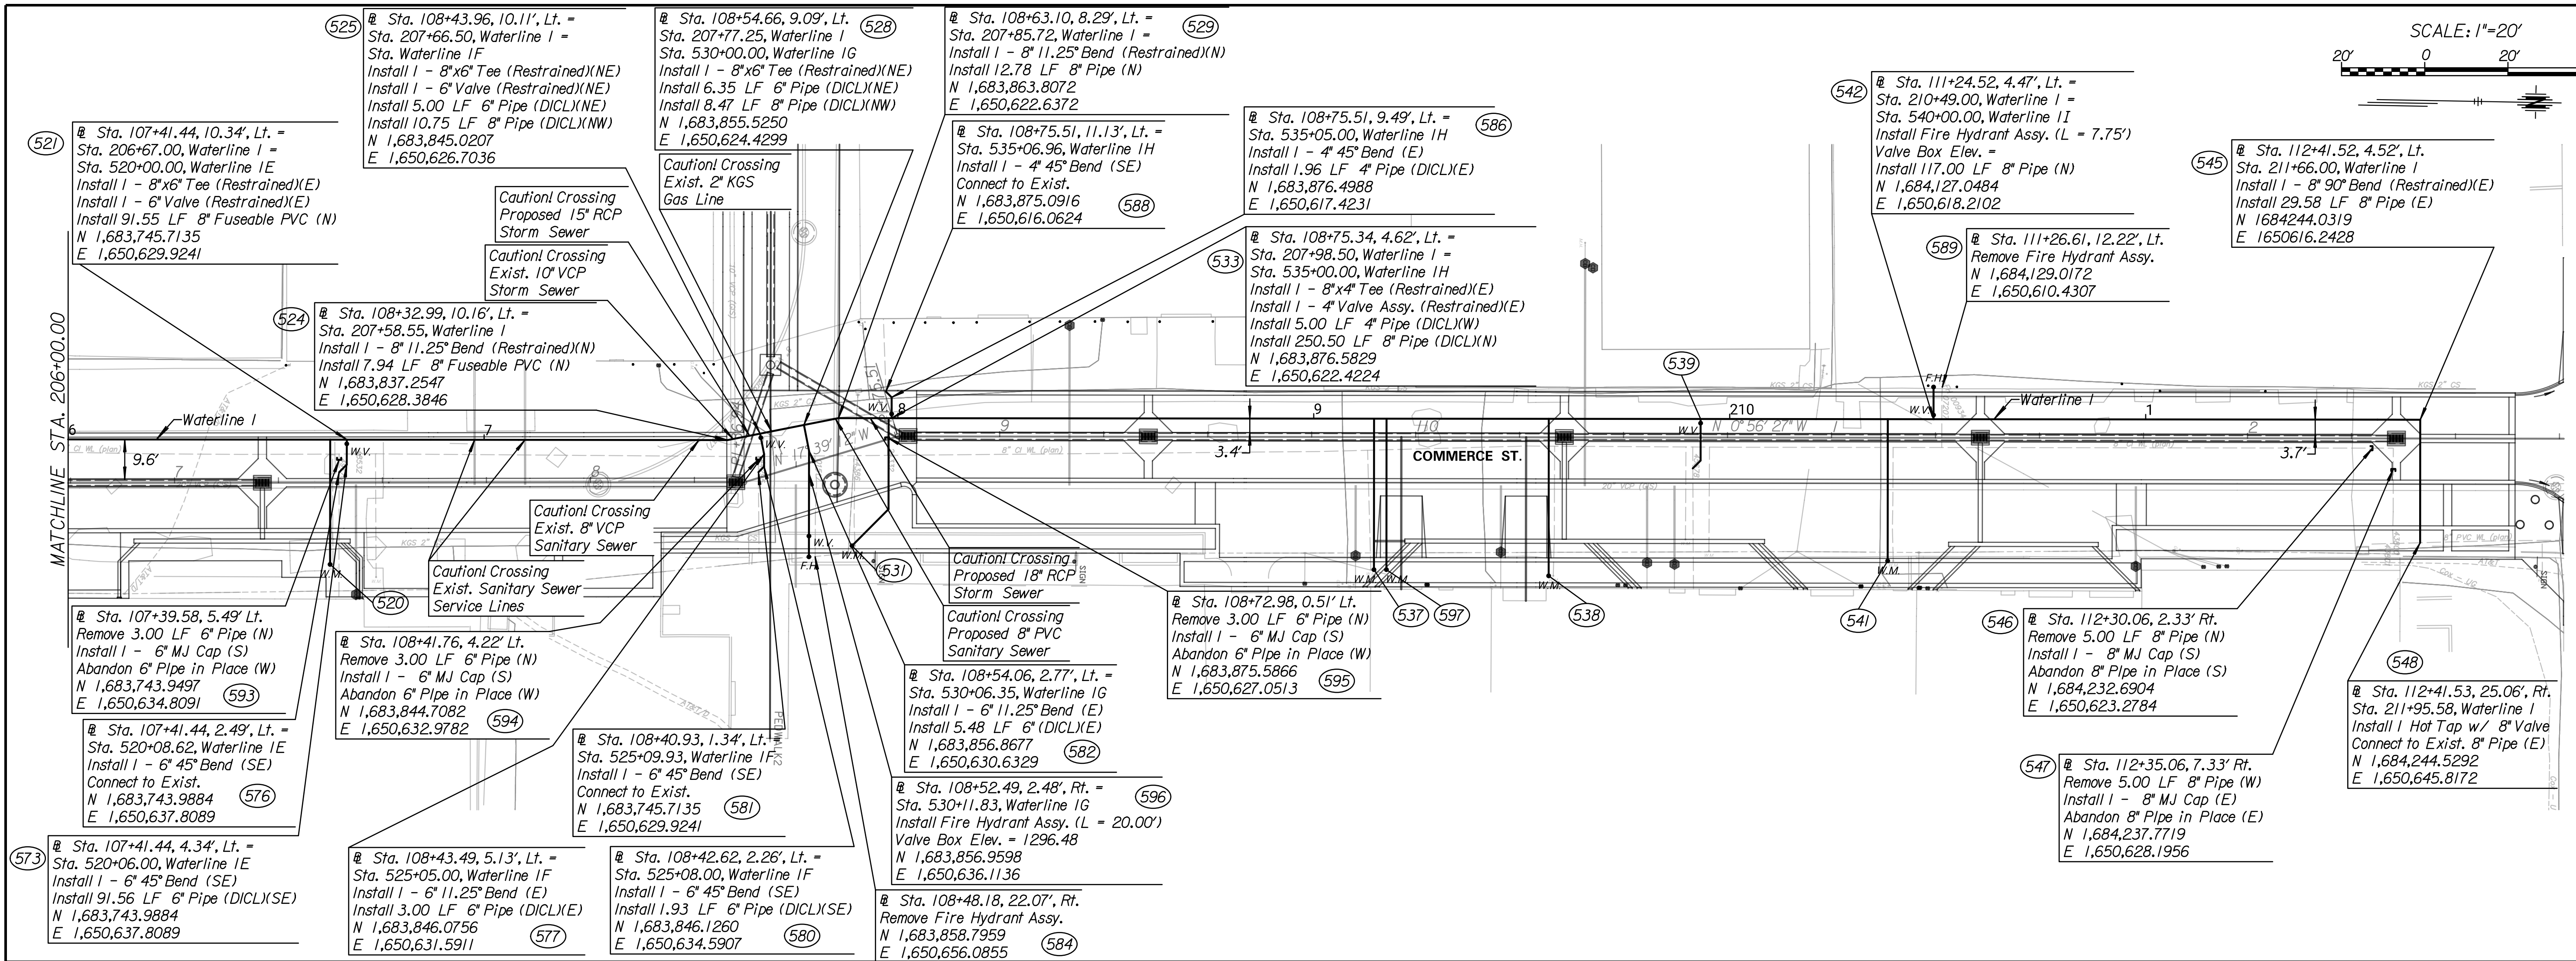

REVISIONS:	MARK	DATE	DESCRIPTION

PROJ NO: 472-2021
 SCALE: 1"=20'
 DATE: 2/21/2024
 DESIGNED BY: DAN
 DRAWN BY: DAN
 CHECKED BY: MDB

SHEET TITLE:
COMMERC STREET WATER LINE IMPROVEMENTS STA. 206+00.00 TO STA. 211+68.54

SHEET NO.
117

SHEET 117 OF 163