


PROJECT NO.	YEAR	SHEET NO.	TOTAL SHEETS
35-04485-000		100	101

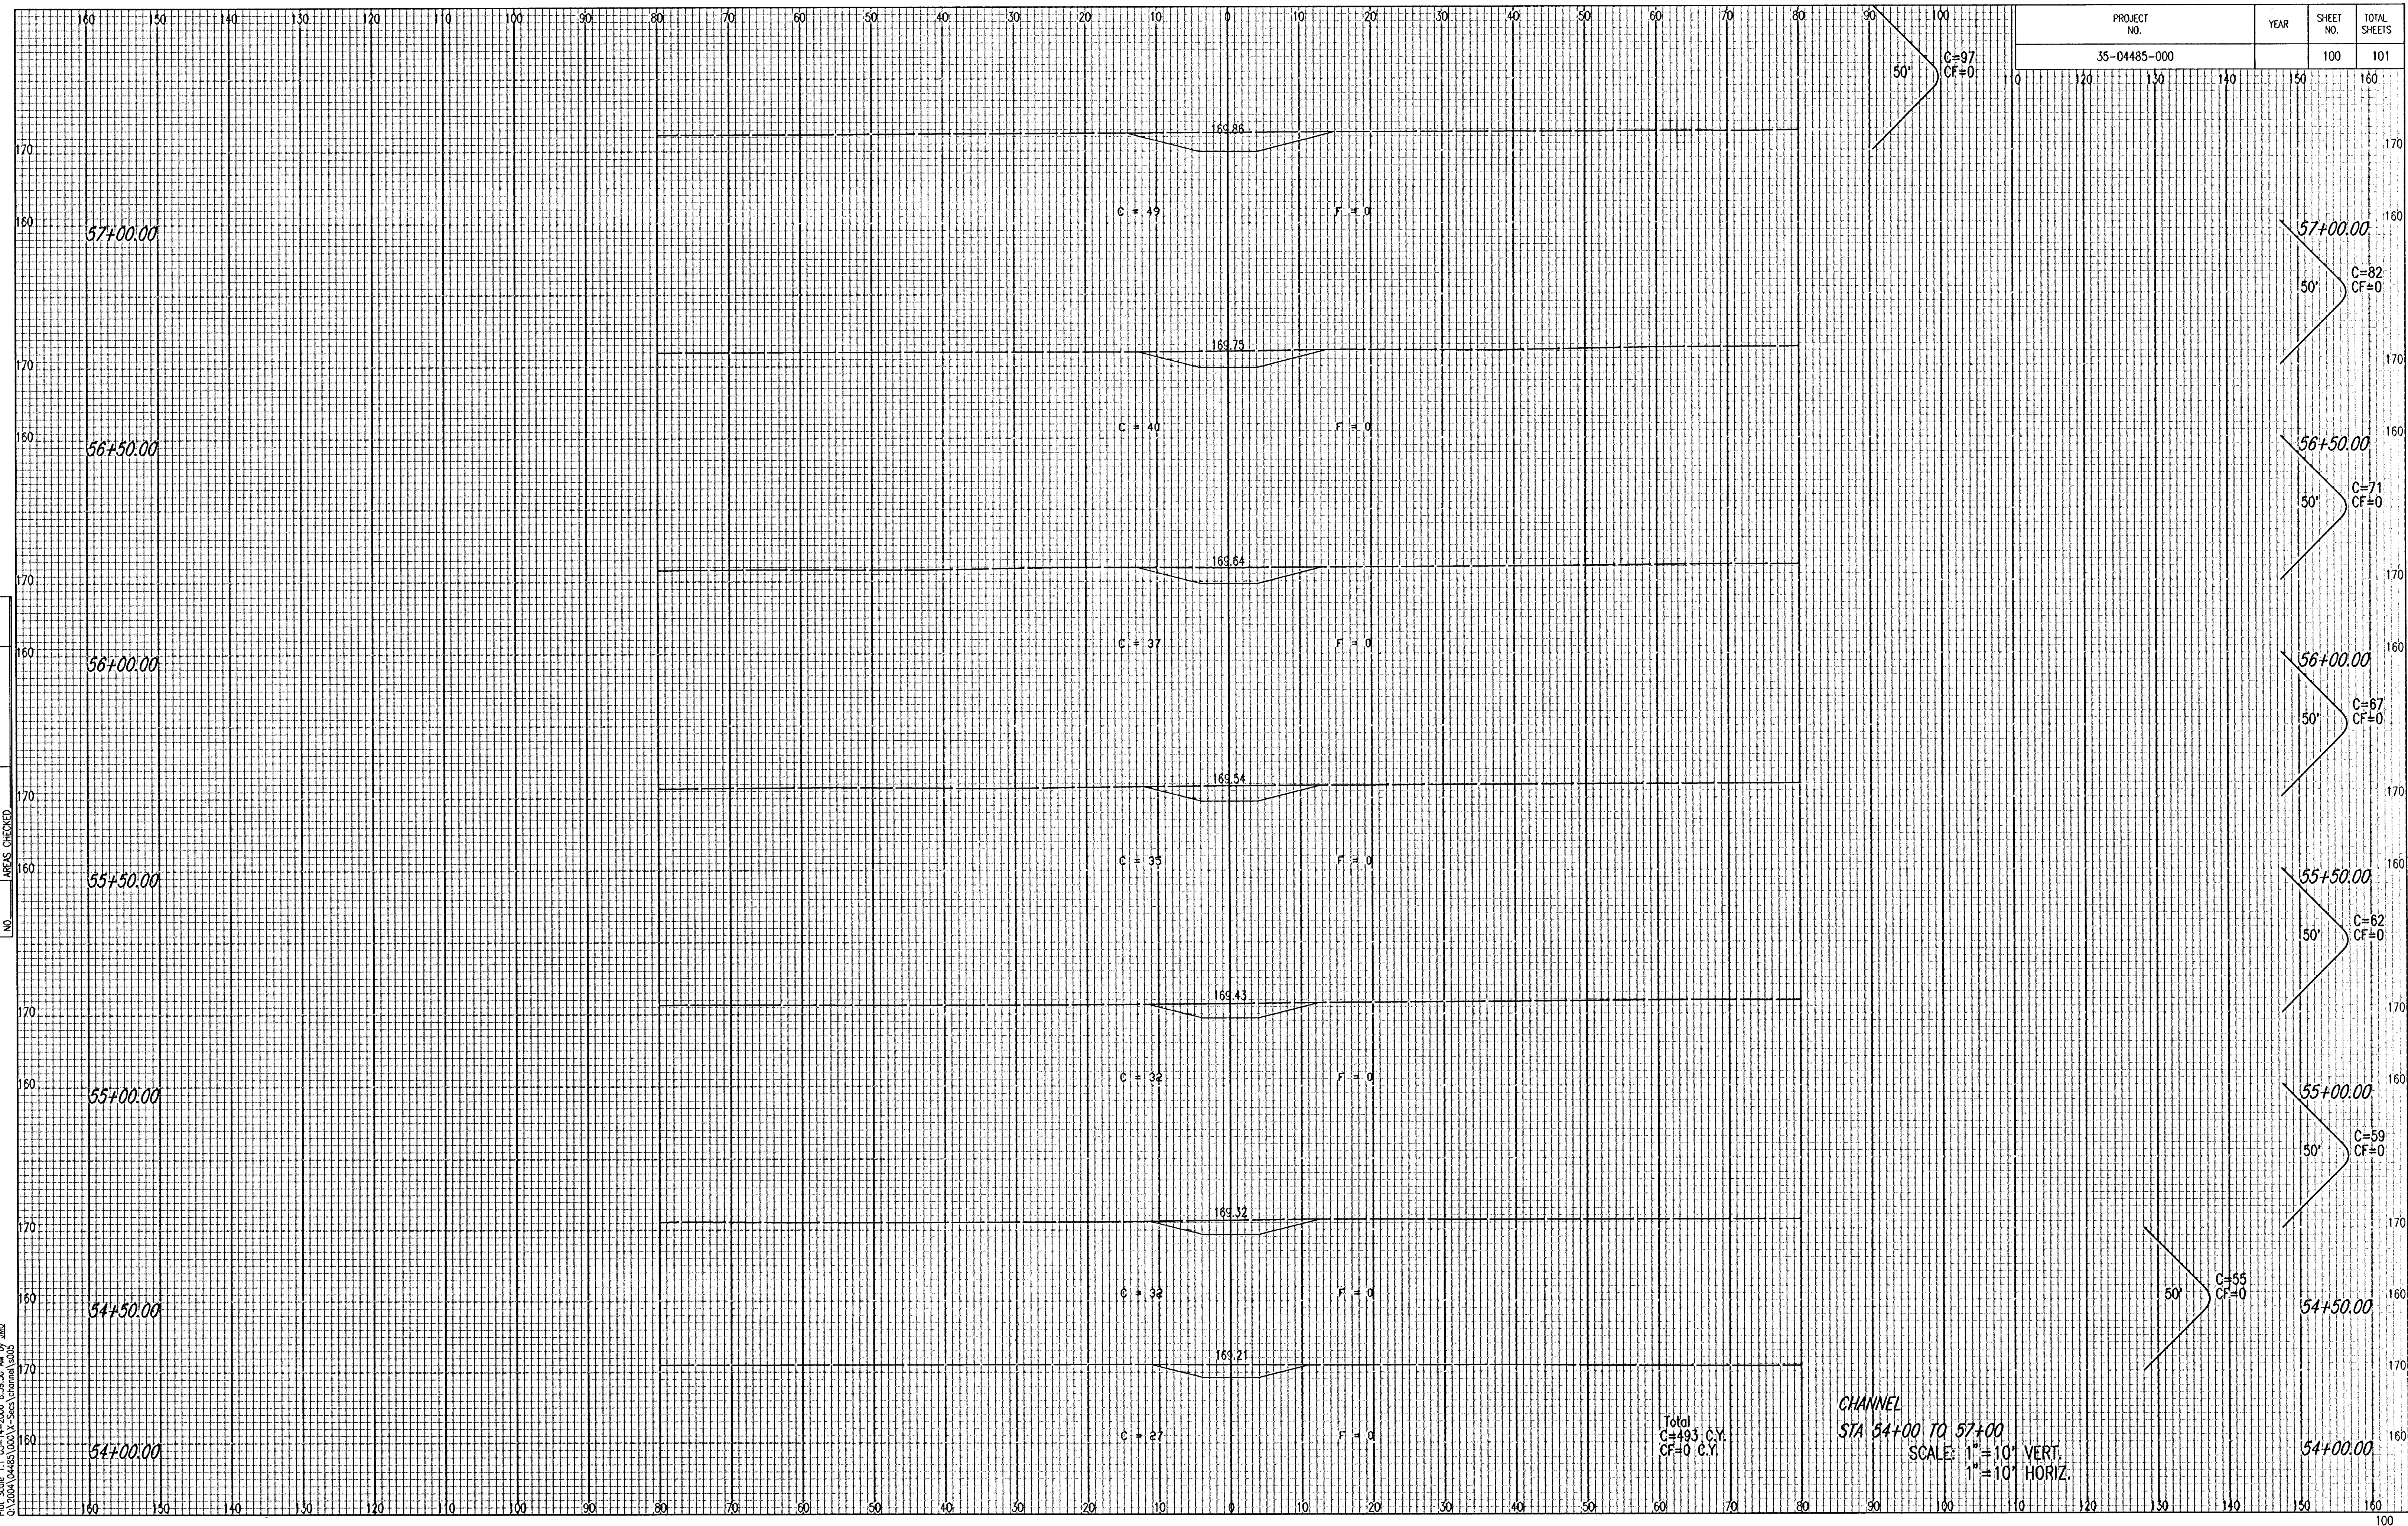

Saved 11-09-2005 11:50:54 AM by BUS
Plot Scale 1:1 03-14-2006 8:39:50 AM by JMU
Q:\2004\04485\000\X-Secs\channel\5005

Total
C=493 C.Y.
CF=0 C.Y.

CHANNEL
STA 54+00 TO 57+00
SCALE: 1" = 10' VERT.
1" = 10' HORIZ.