


Drawn Bøjkratzer Plotte 2/2/2024  
File g:\transystems\pw\_local\transyscorp-pw\ae-djkratzer\d254772\C-RDW-M02-80.dgn

STATE	PROJECT NO.	YEAR	SHEET NO.	TOTAL SHEETS
KANSAS	472-2021	2024	127	163

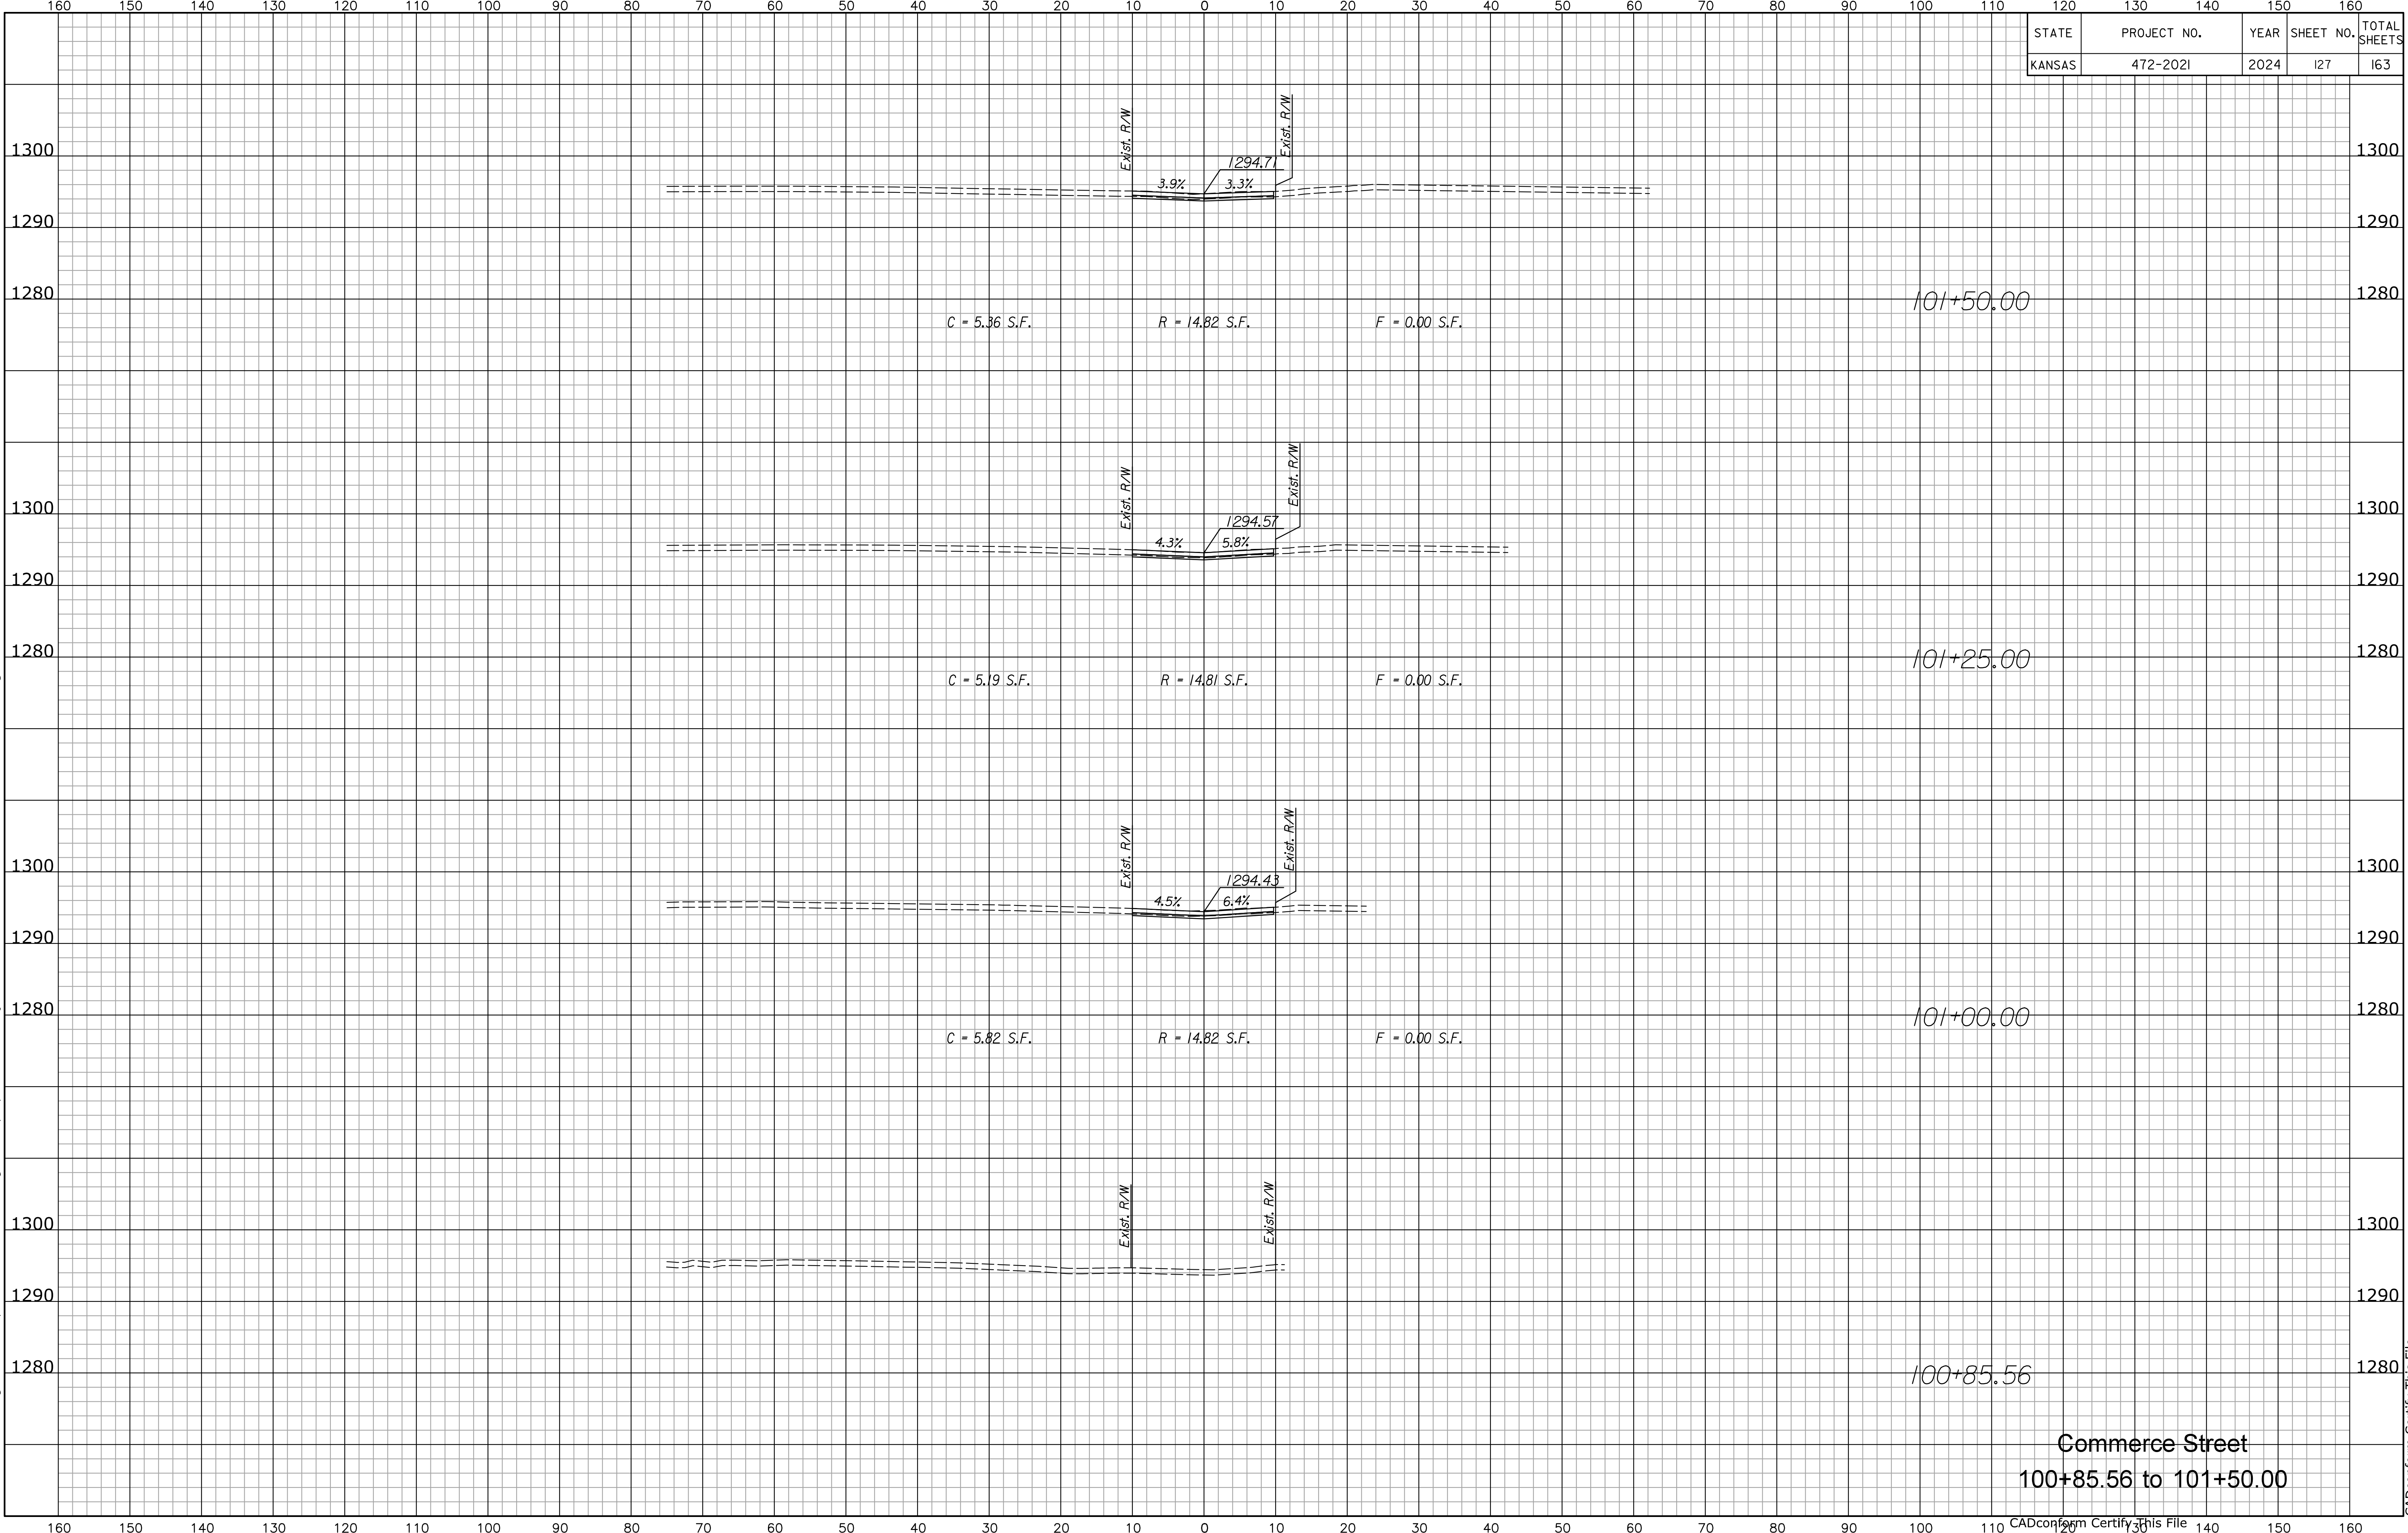

Commerce Street  
100+85.56 to 101+50.00