


Drawn Bøjkratzer Plotted 2/2/2024
File G:\transystems\pw_local\transyscorp-pw\ae-djkratzer\d254772\C-RDW-M02-80.dgn

STATE	PROJECT NO.	YEAR	SHEET NO.	TOTAL SHEETS
KANSAS	472-2021	2024	130	163

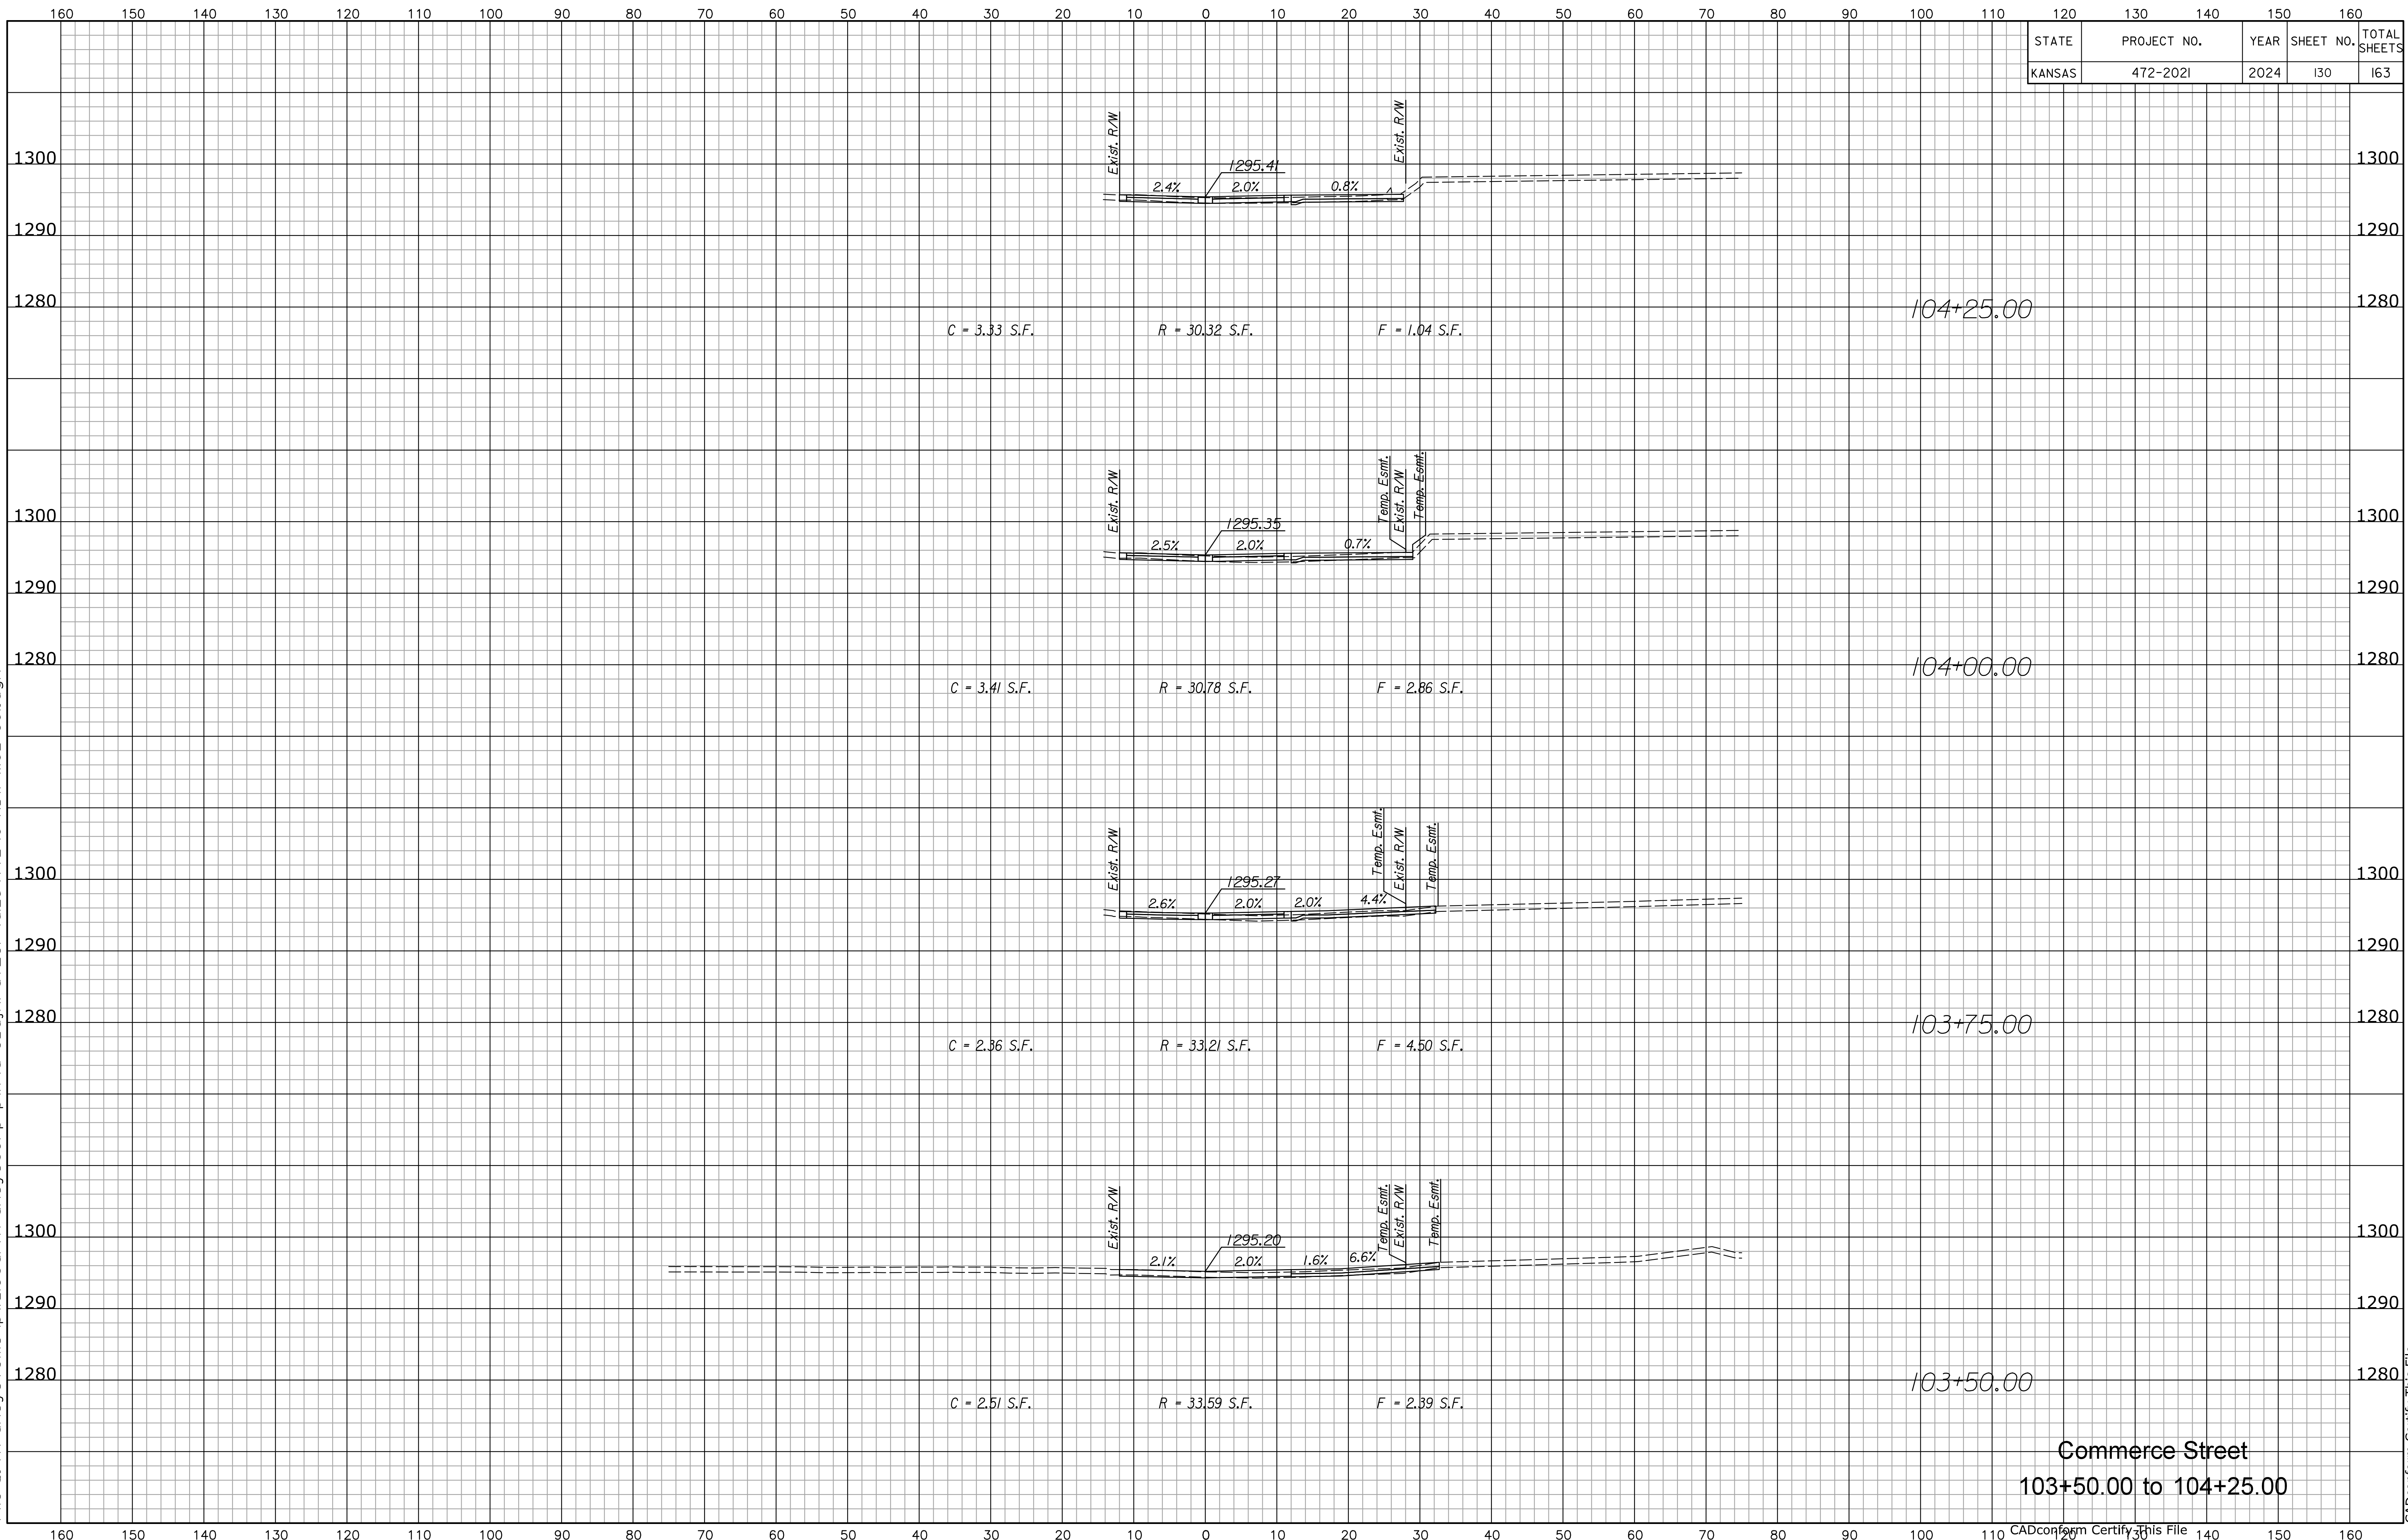

Commerce Street
103+50.00 to 104+25.00