


Drawn Bøjkratzer Plotted 2/2/2024
File G:\transystems\pw_local\transyscorp-pw\g-e-djkratzer\254772\C-RDW-M02-801.dgn

STATE	PROJECT NO.	YEAR	SHEET NO.	TOTAL SHEETS
KANSAS	472-2021	2024	131	163

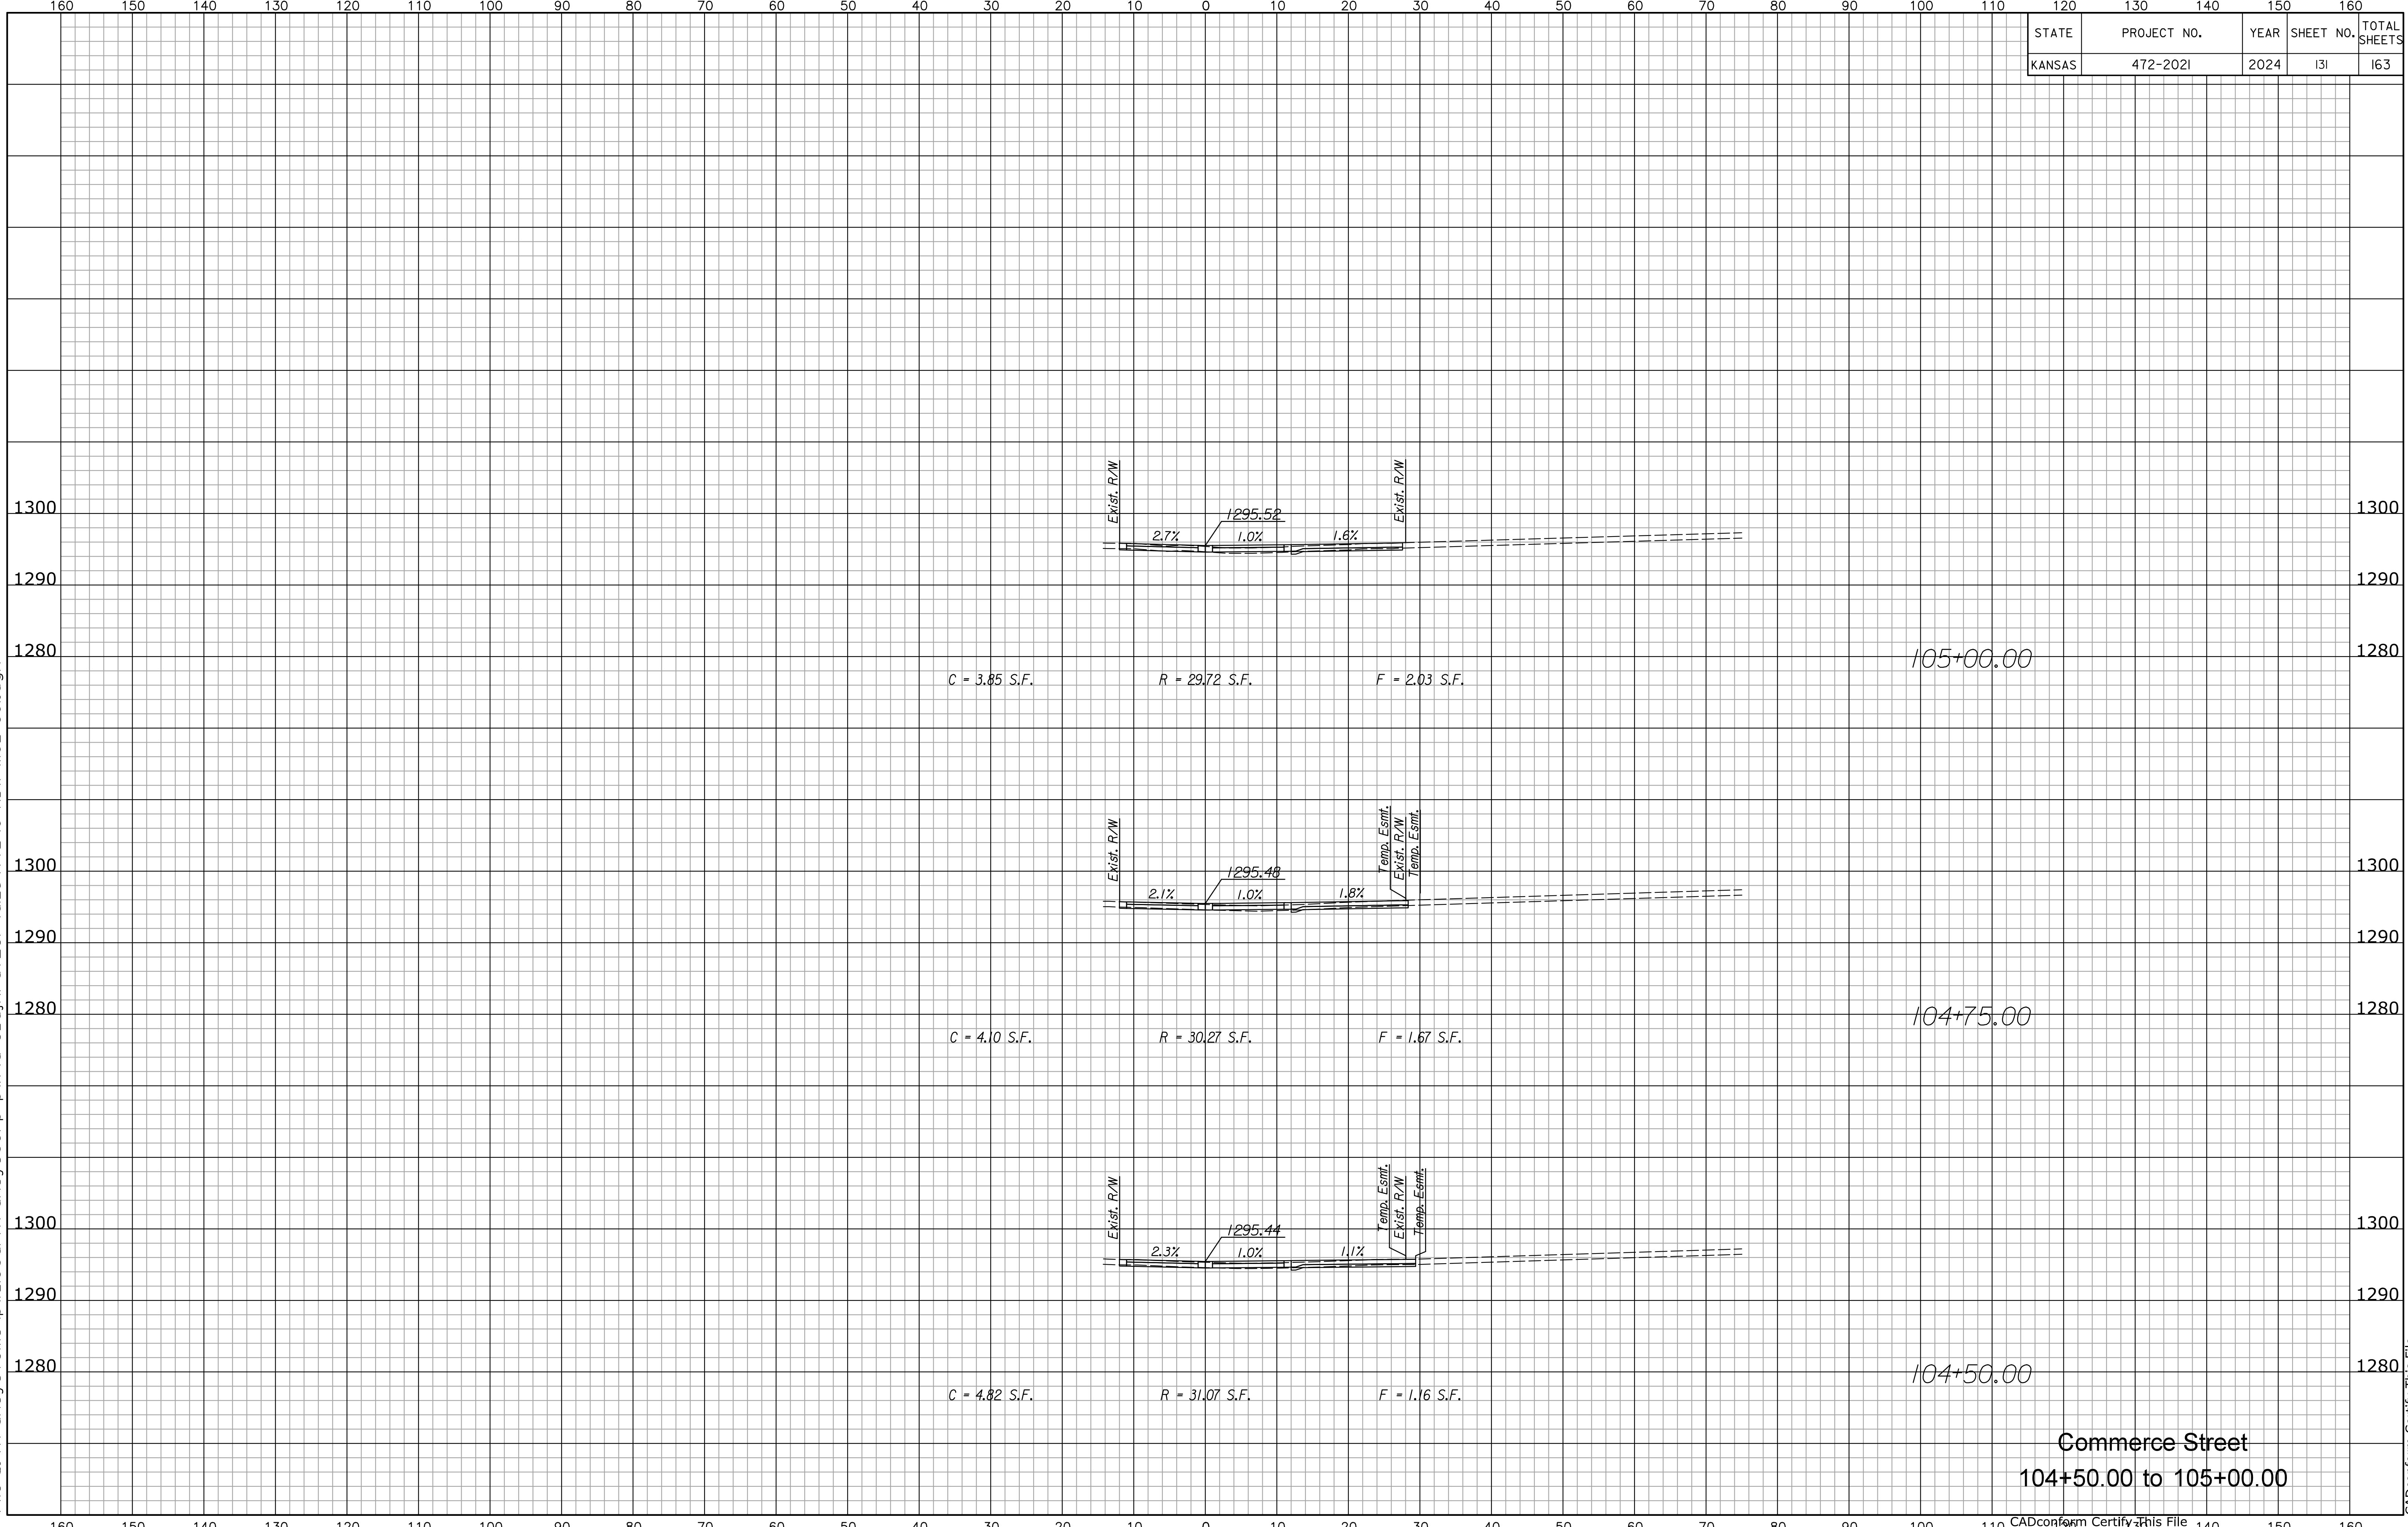

Commerce Street
104+50.00 to 105+00.00