


Drawn Bøjkratzer Plotted 2/2/2024

File G:\transystems\pw\_local\transyscorp-pw\ae-djkratzer\d254772\C-RDW-M02-801.dgn

STATE	PROJECT NO.	YEAR	SHEET NO.	TOTAL SHEETS
KANSAS	472-2021	2024	133	163

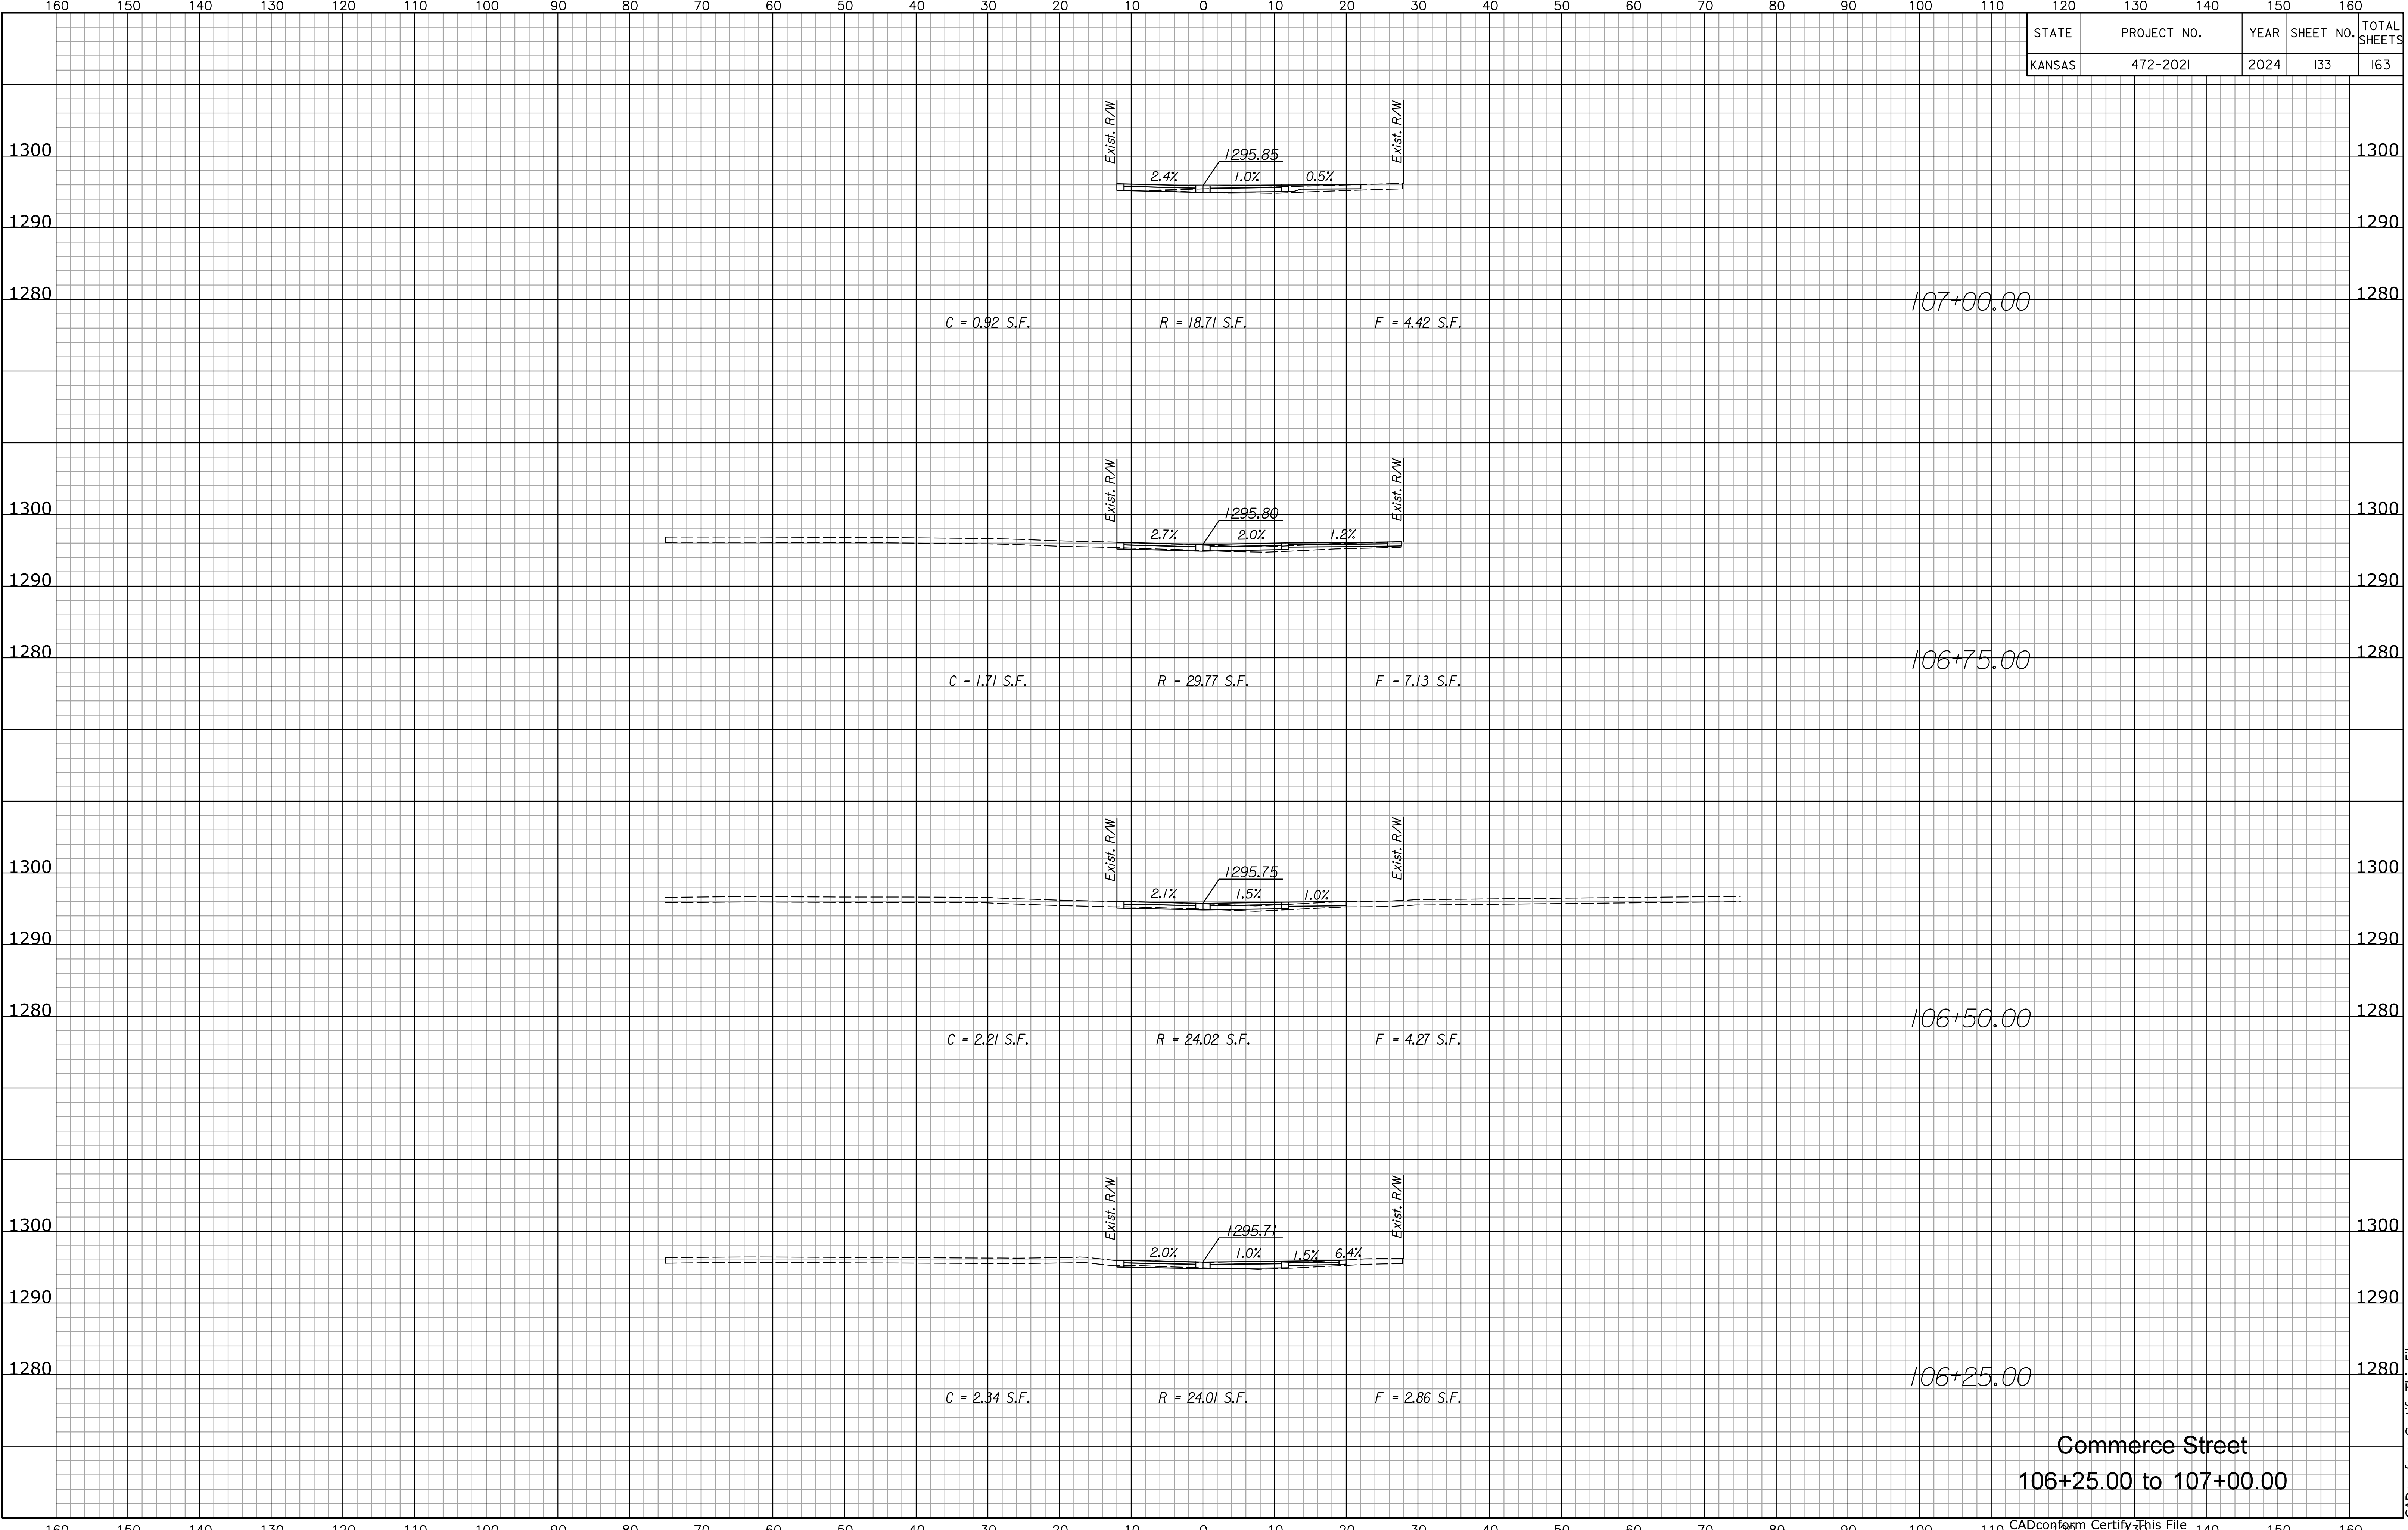

Commerce Street  
106+25.00 to 107+00.00