


STATE	PROJECT NO.	YEAR	SHEET NO.	TOTAL SHEETS
KANSAS	472-2021	2024	137	163

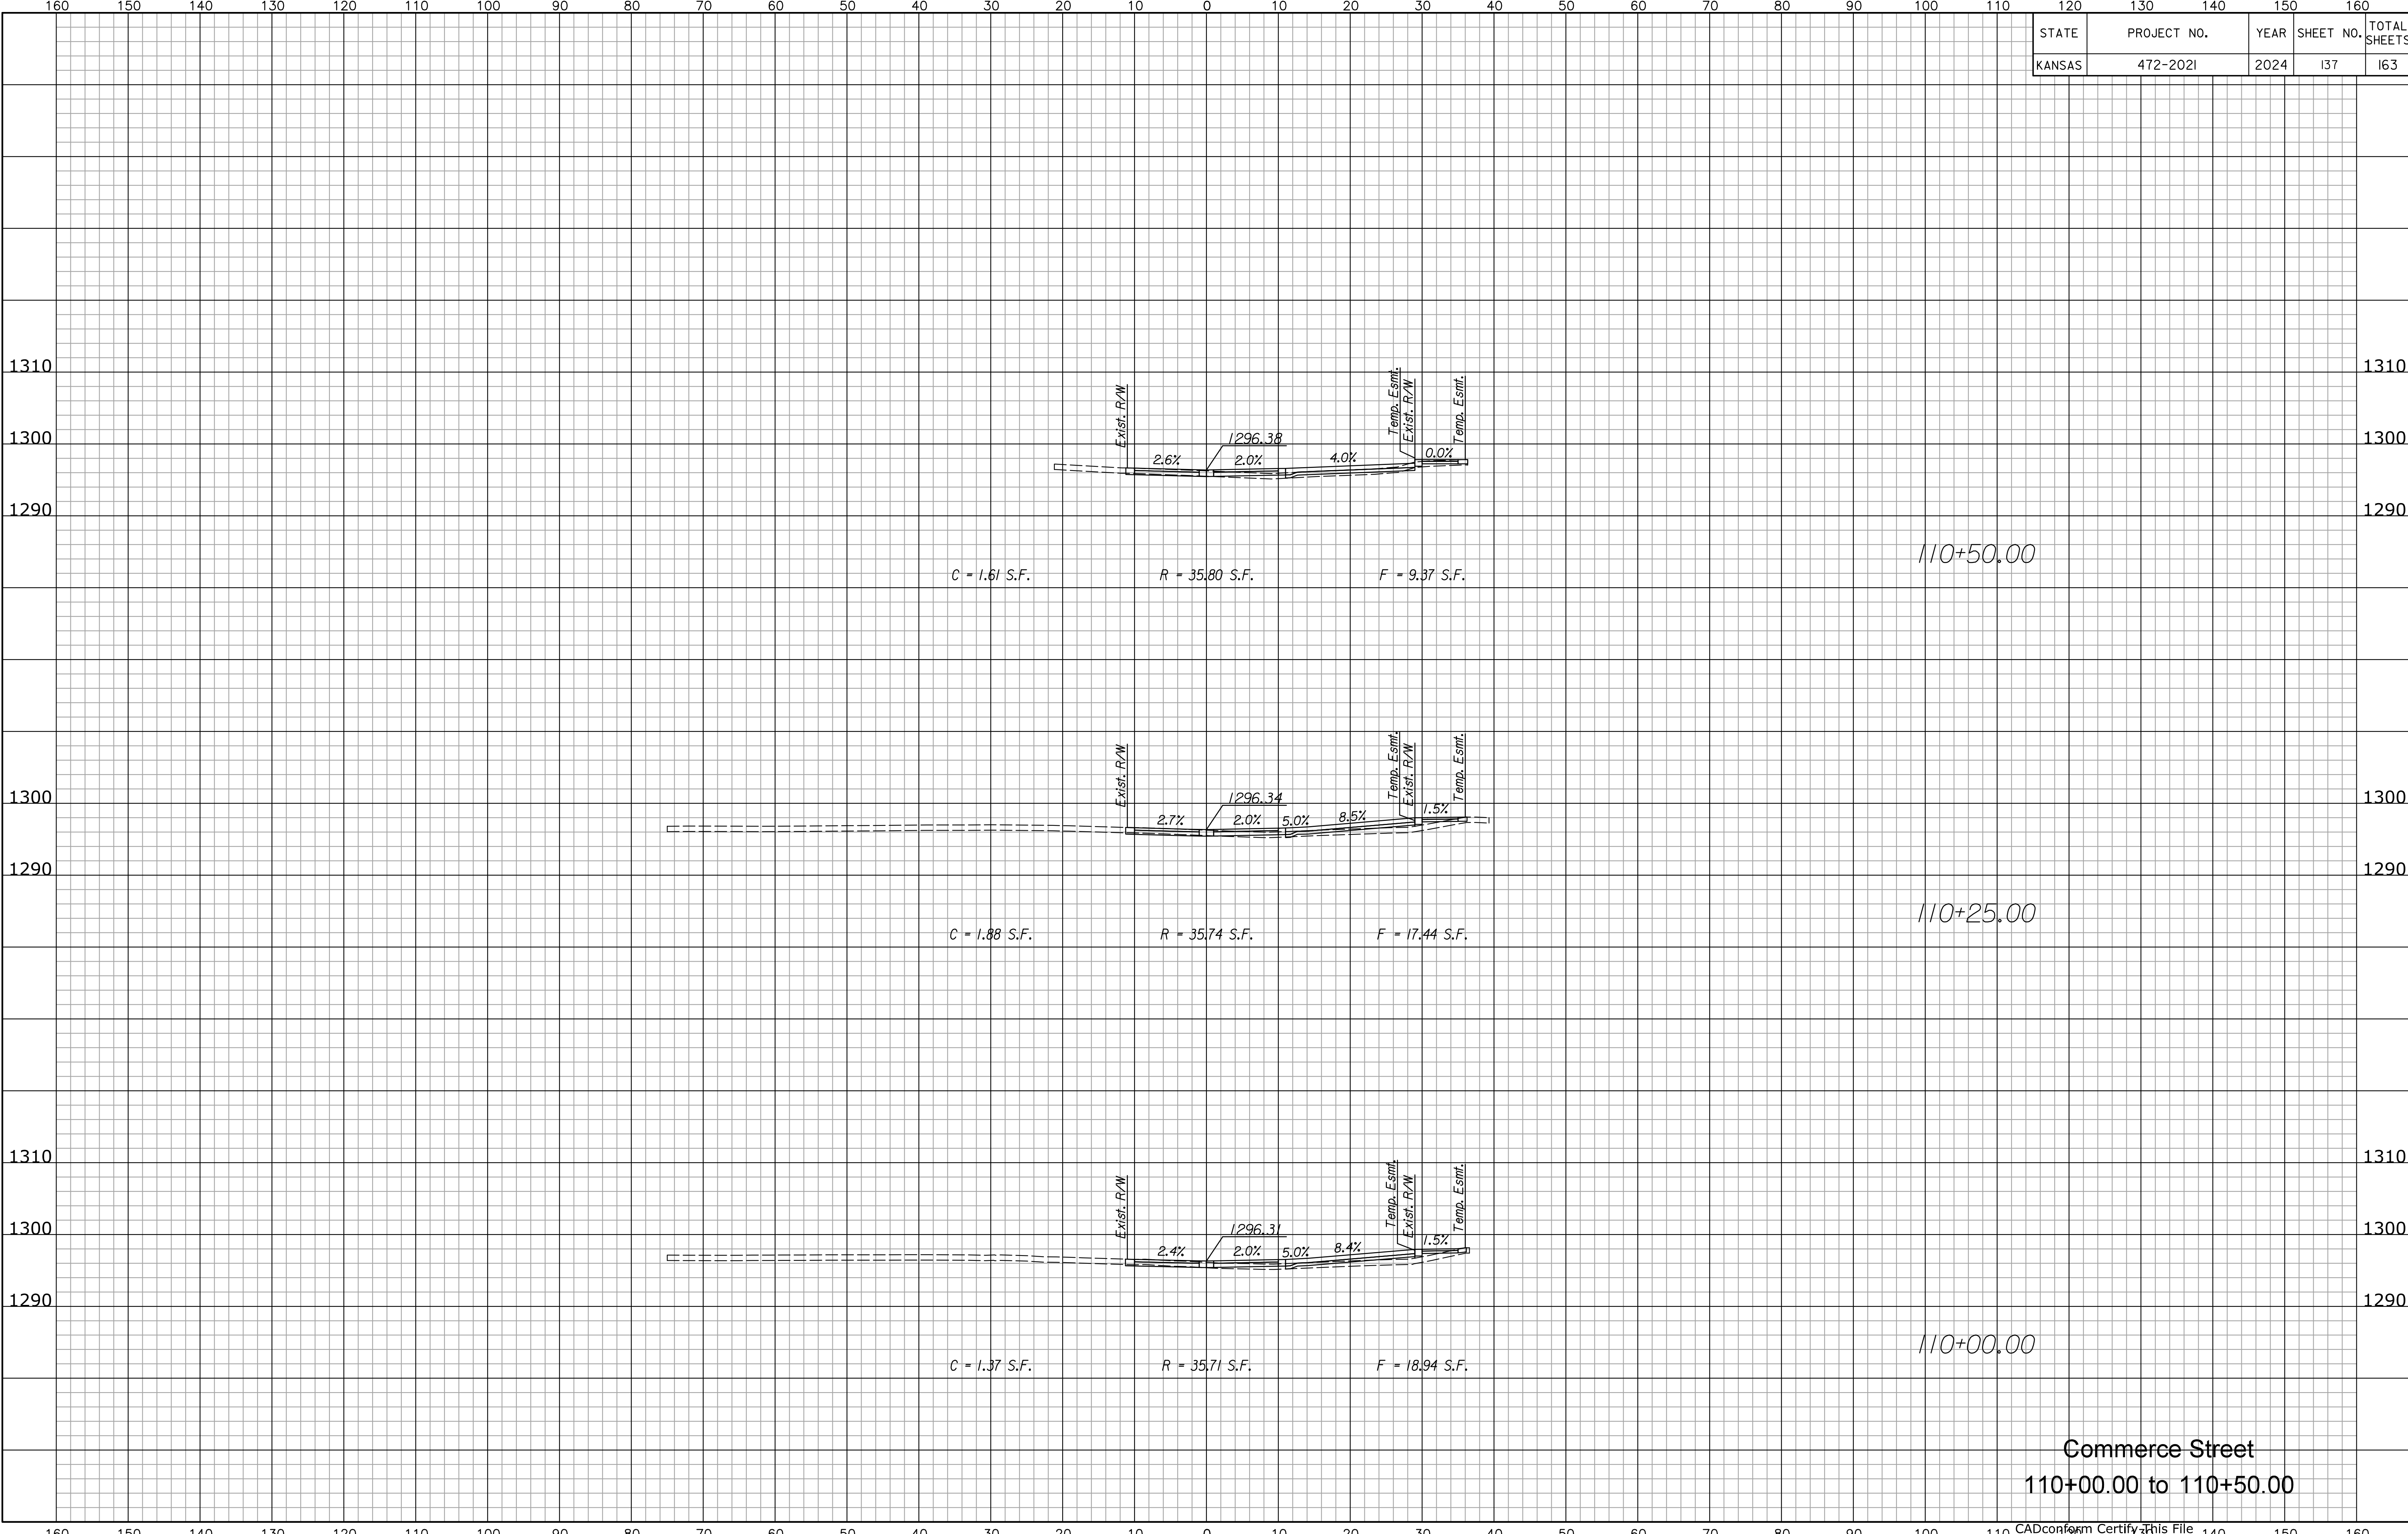

Drawn Bøjkratzer Plotte 2/2/2024
 File g:\transystems\pw_local\transyscorp-pw\ae-dikratzer\d254772\C-RDW-M02-801.dgn

Commerce Street
 110+00.00 to 110+50.00

CADconform Certify This File