


STATE	PROJECT NO.	YEAR	SHEET NO.	TOTAL SHEETS
KANSAS	472-2021	2024	138	163

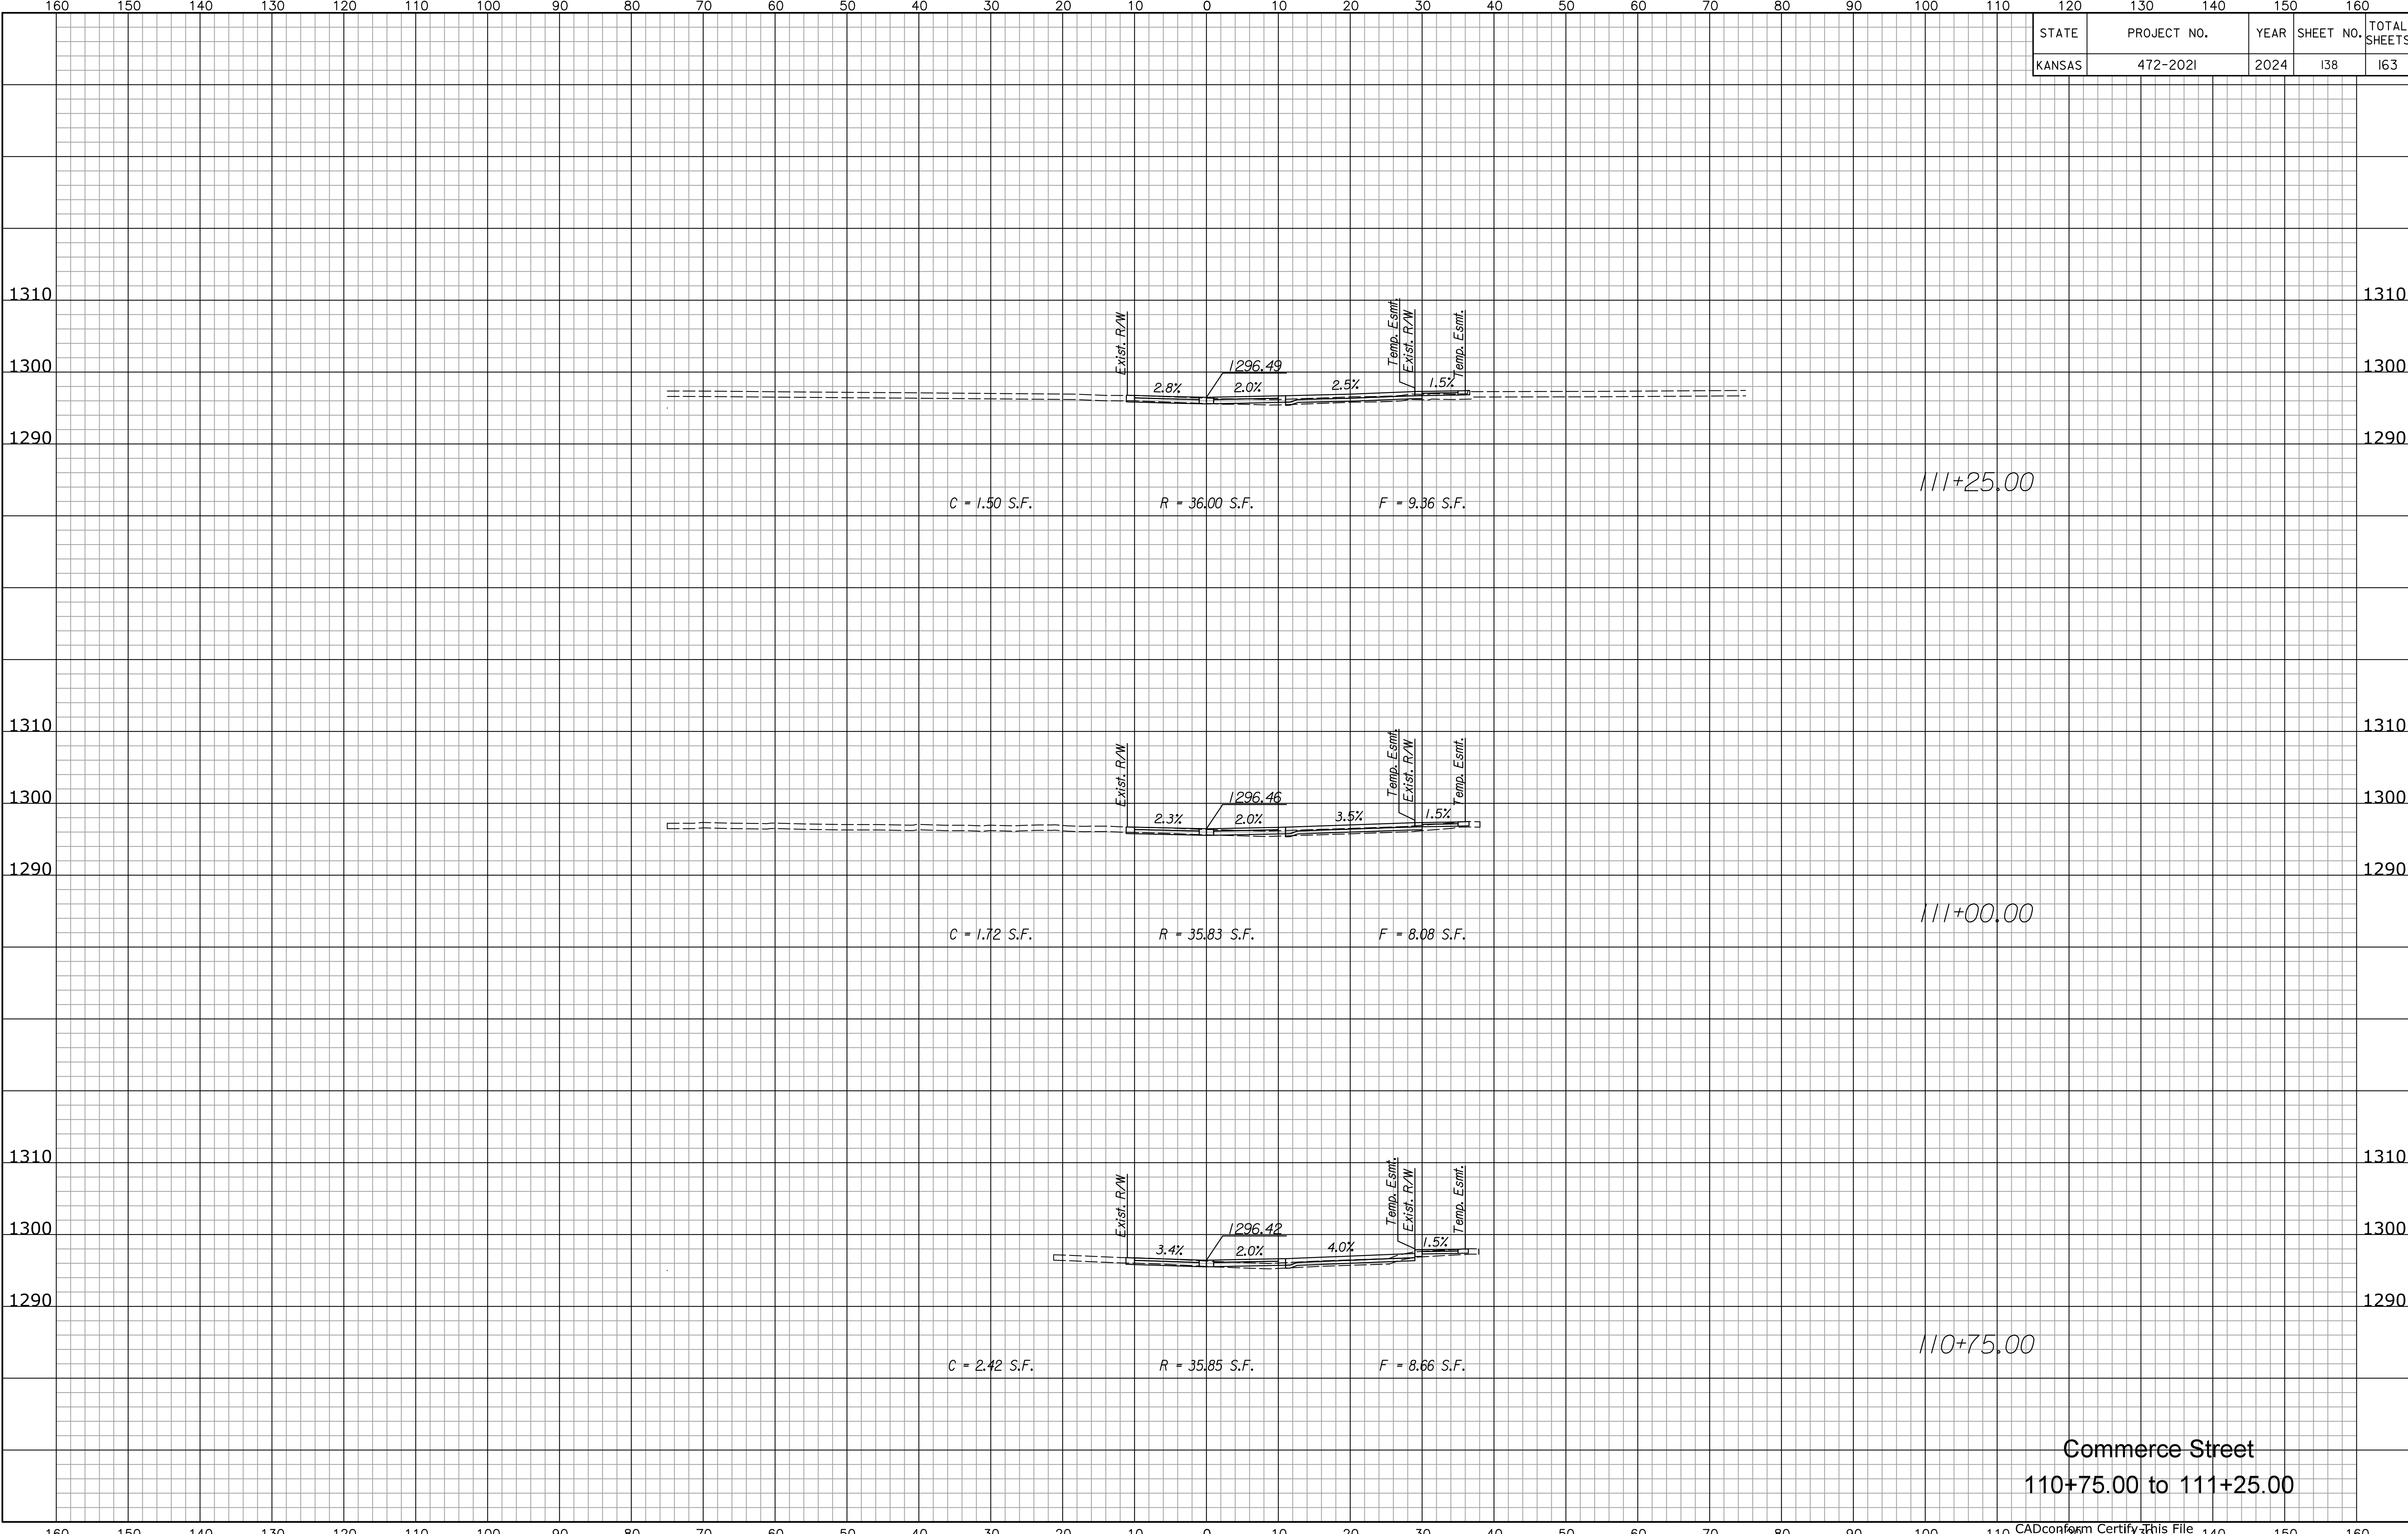

Drawn By: jkratzer Plot: 2/2/2024  
 File G:\transystems\pw\_local\transyscorp-pw\ae-dikratzer\d254772\C-RDW-M02-801.dgn

**Commerce Street**  
 110+75.00 to 111+25.00