


Drawn Bøjkratzer Plotted 2/2/2024  
File g:\transystems\pw\_local\transyscorp-pw\ae-djkratzer\d254772\C-RDW-M02-801.dgn

STATE	PROJECT NO.	YEAR	SHEET NO.	TOTAL SHEETS
KANSAS	472-2021	2024	140	163

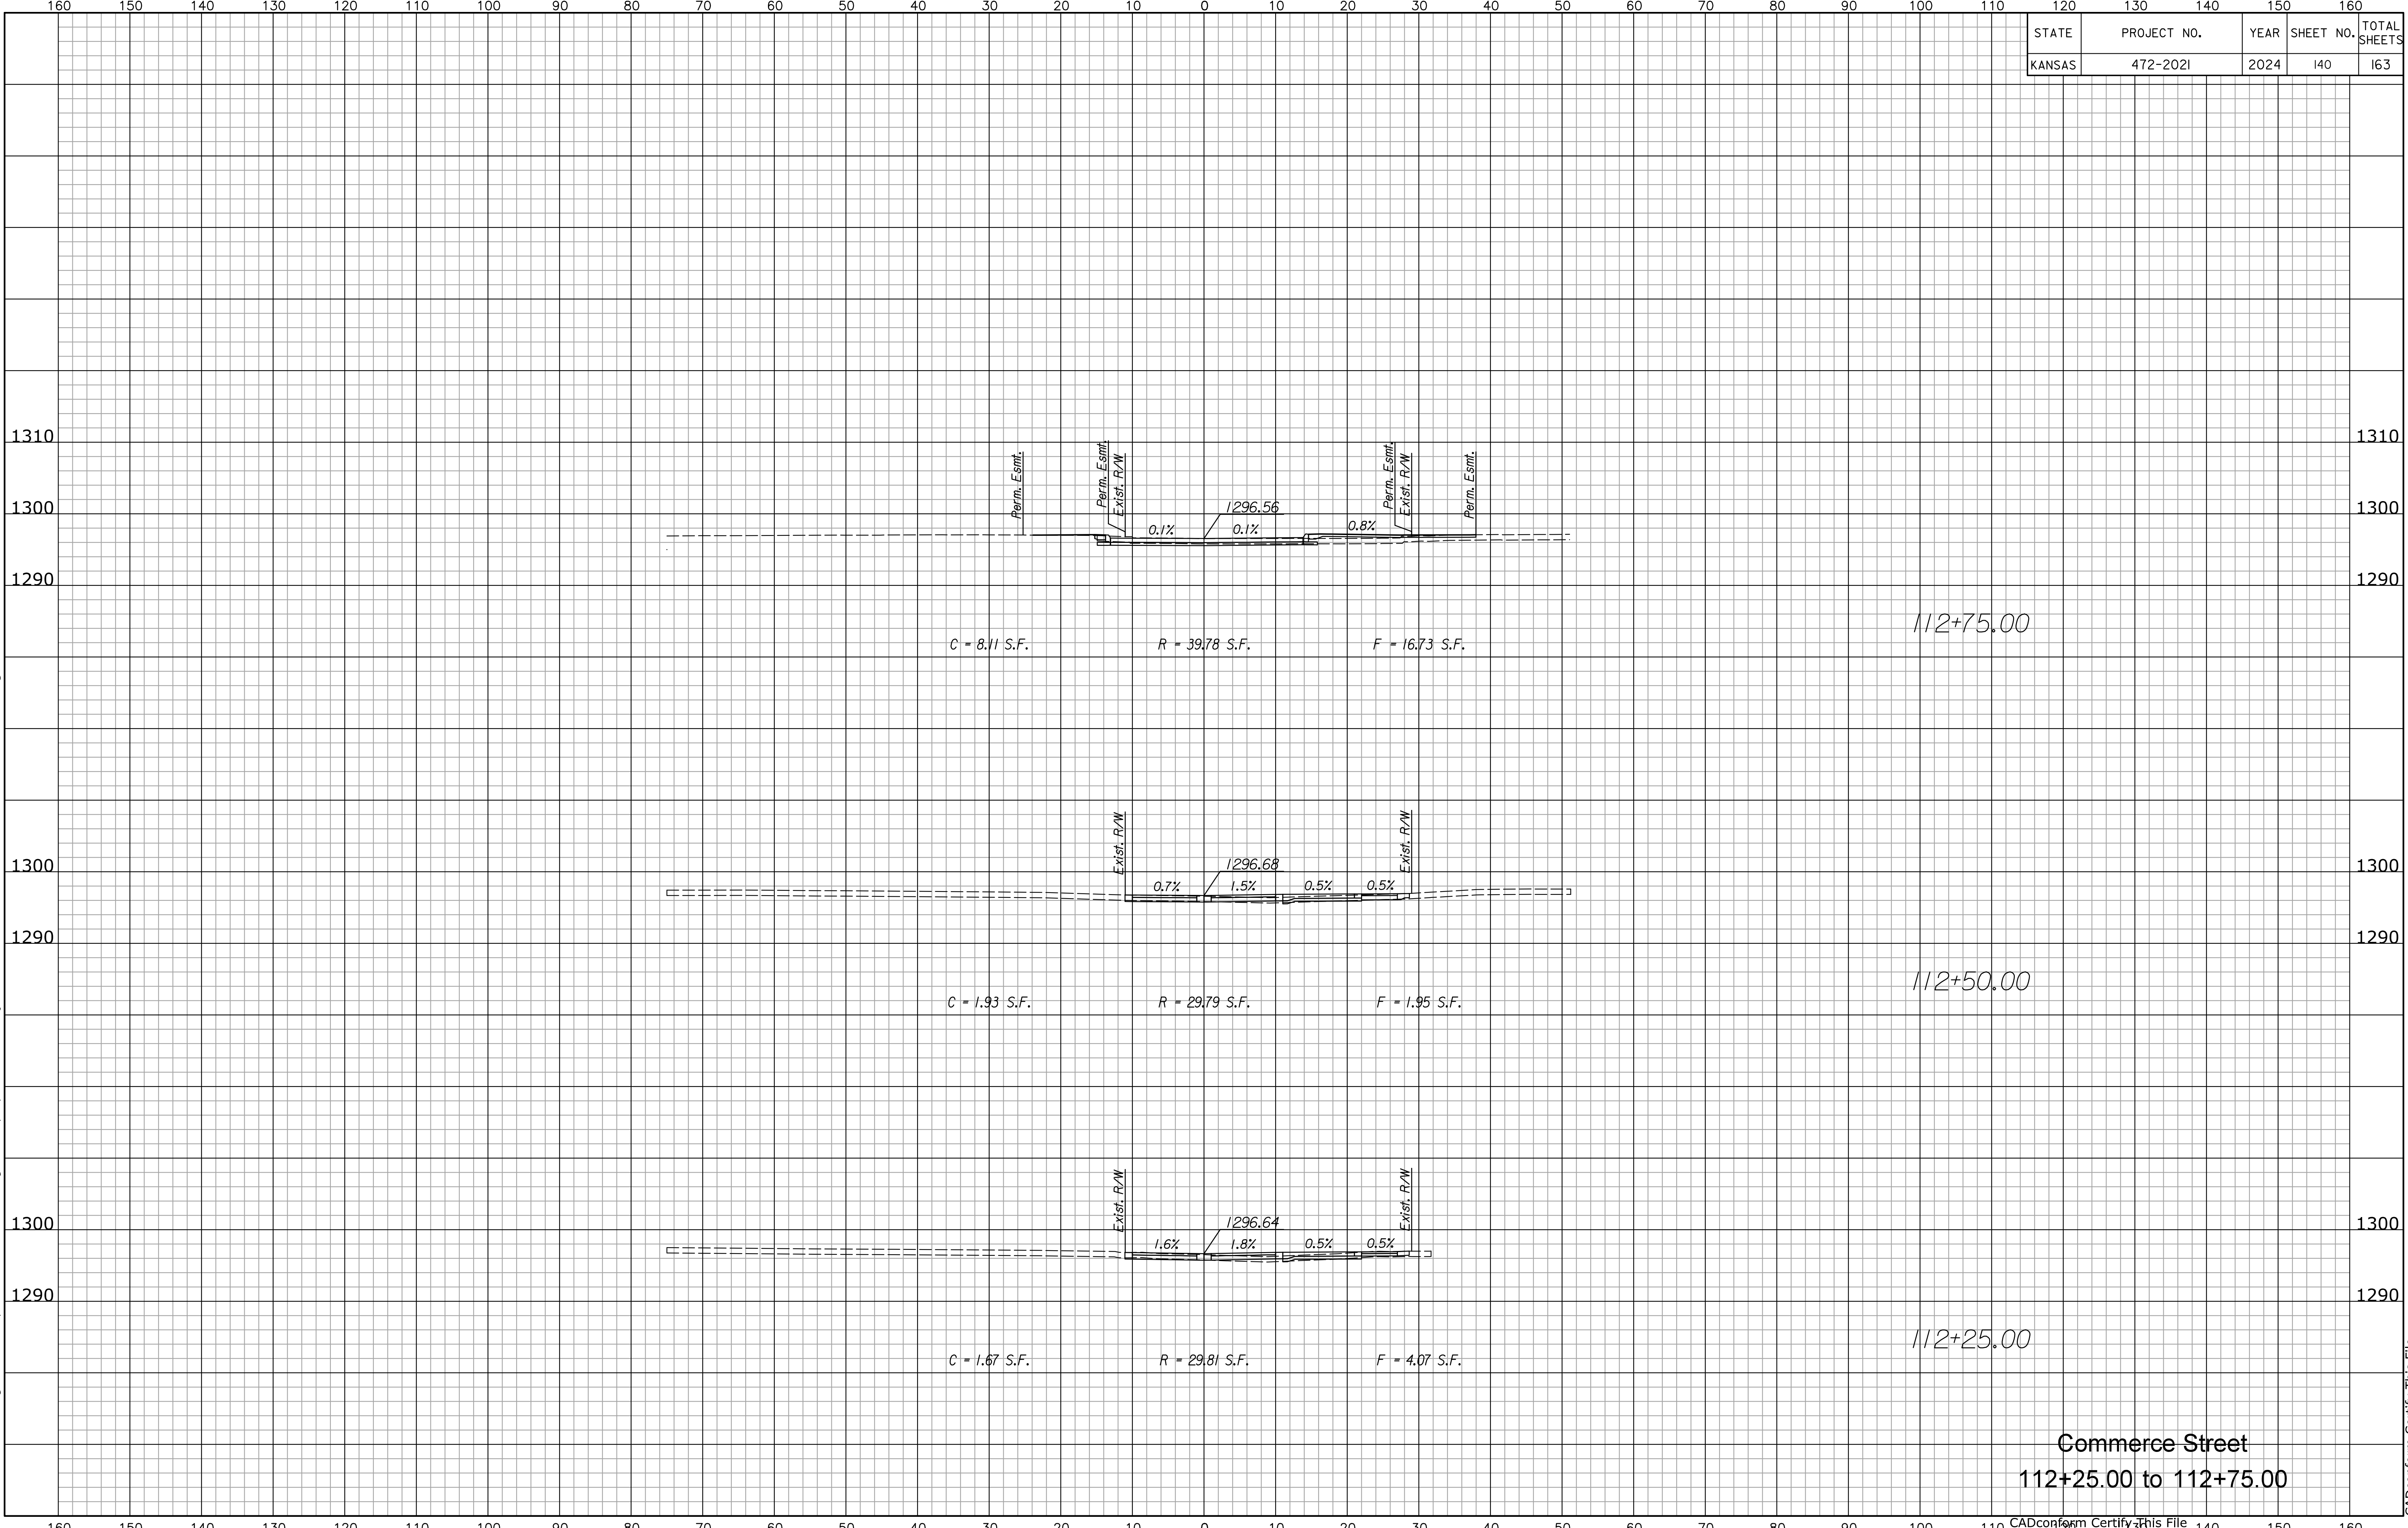

Commerce Street  
112+25.00 to 112+75.00

CADconform Certify This File

CADconform Certify This File