


Drawn Bøjkratzer Plotted 2/2/2024
File g:\transystems\pw_local\transyscorp-pw\ae-dikratzer\254772\C-RDW-M01-801.dgn

STATE	PROJECT NO.	YEAR	SHEET NO.	TOTAL SHEETS
KANSAS	472-2021	2024	145	163

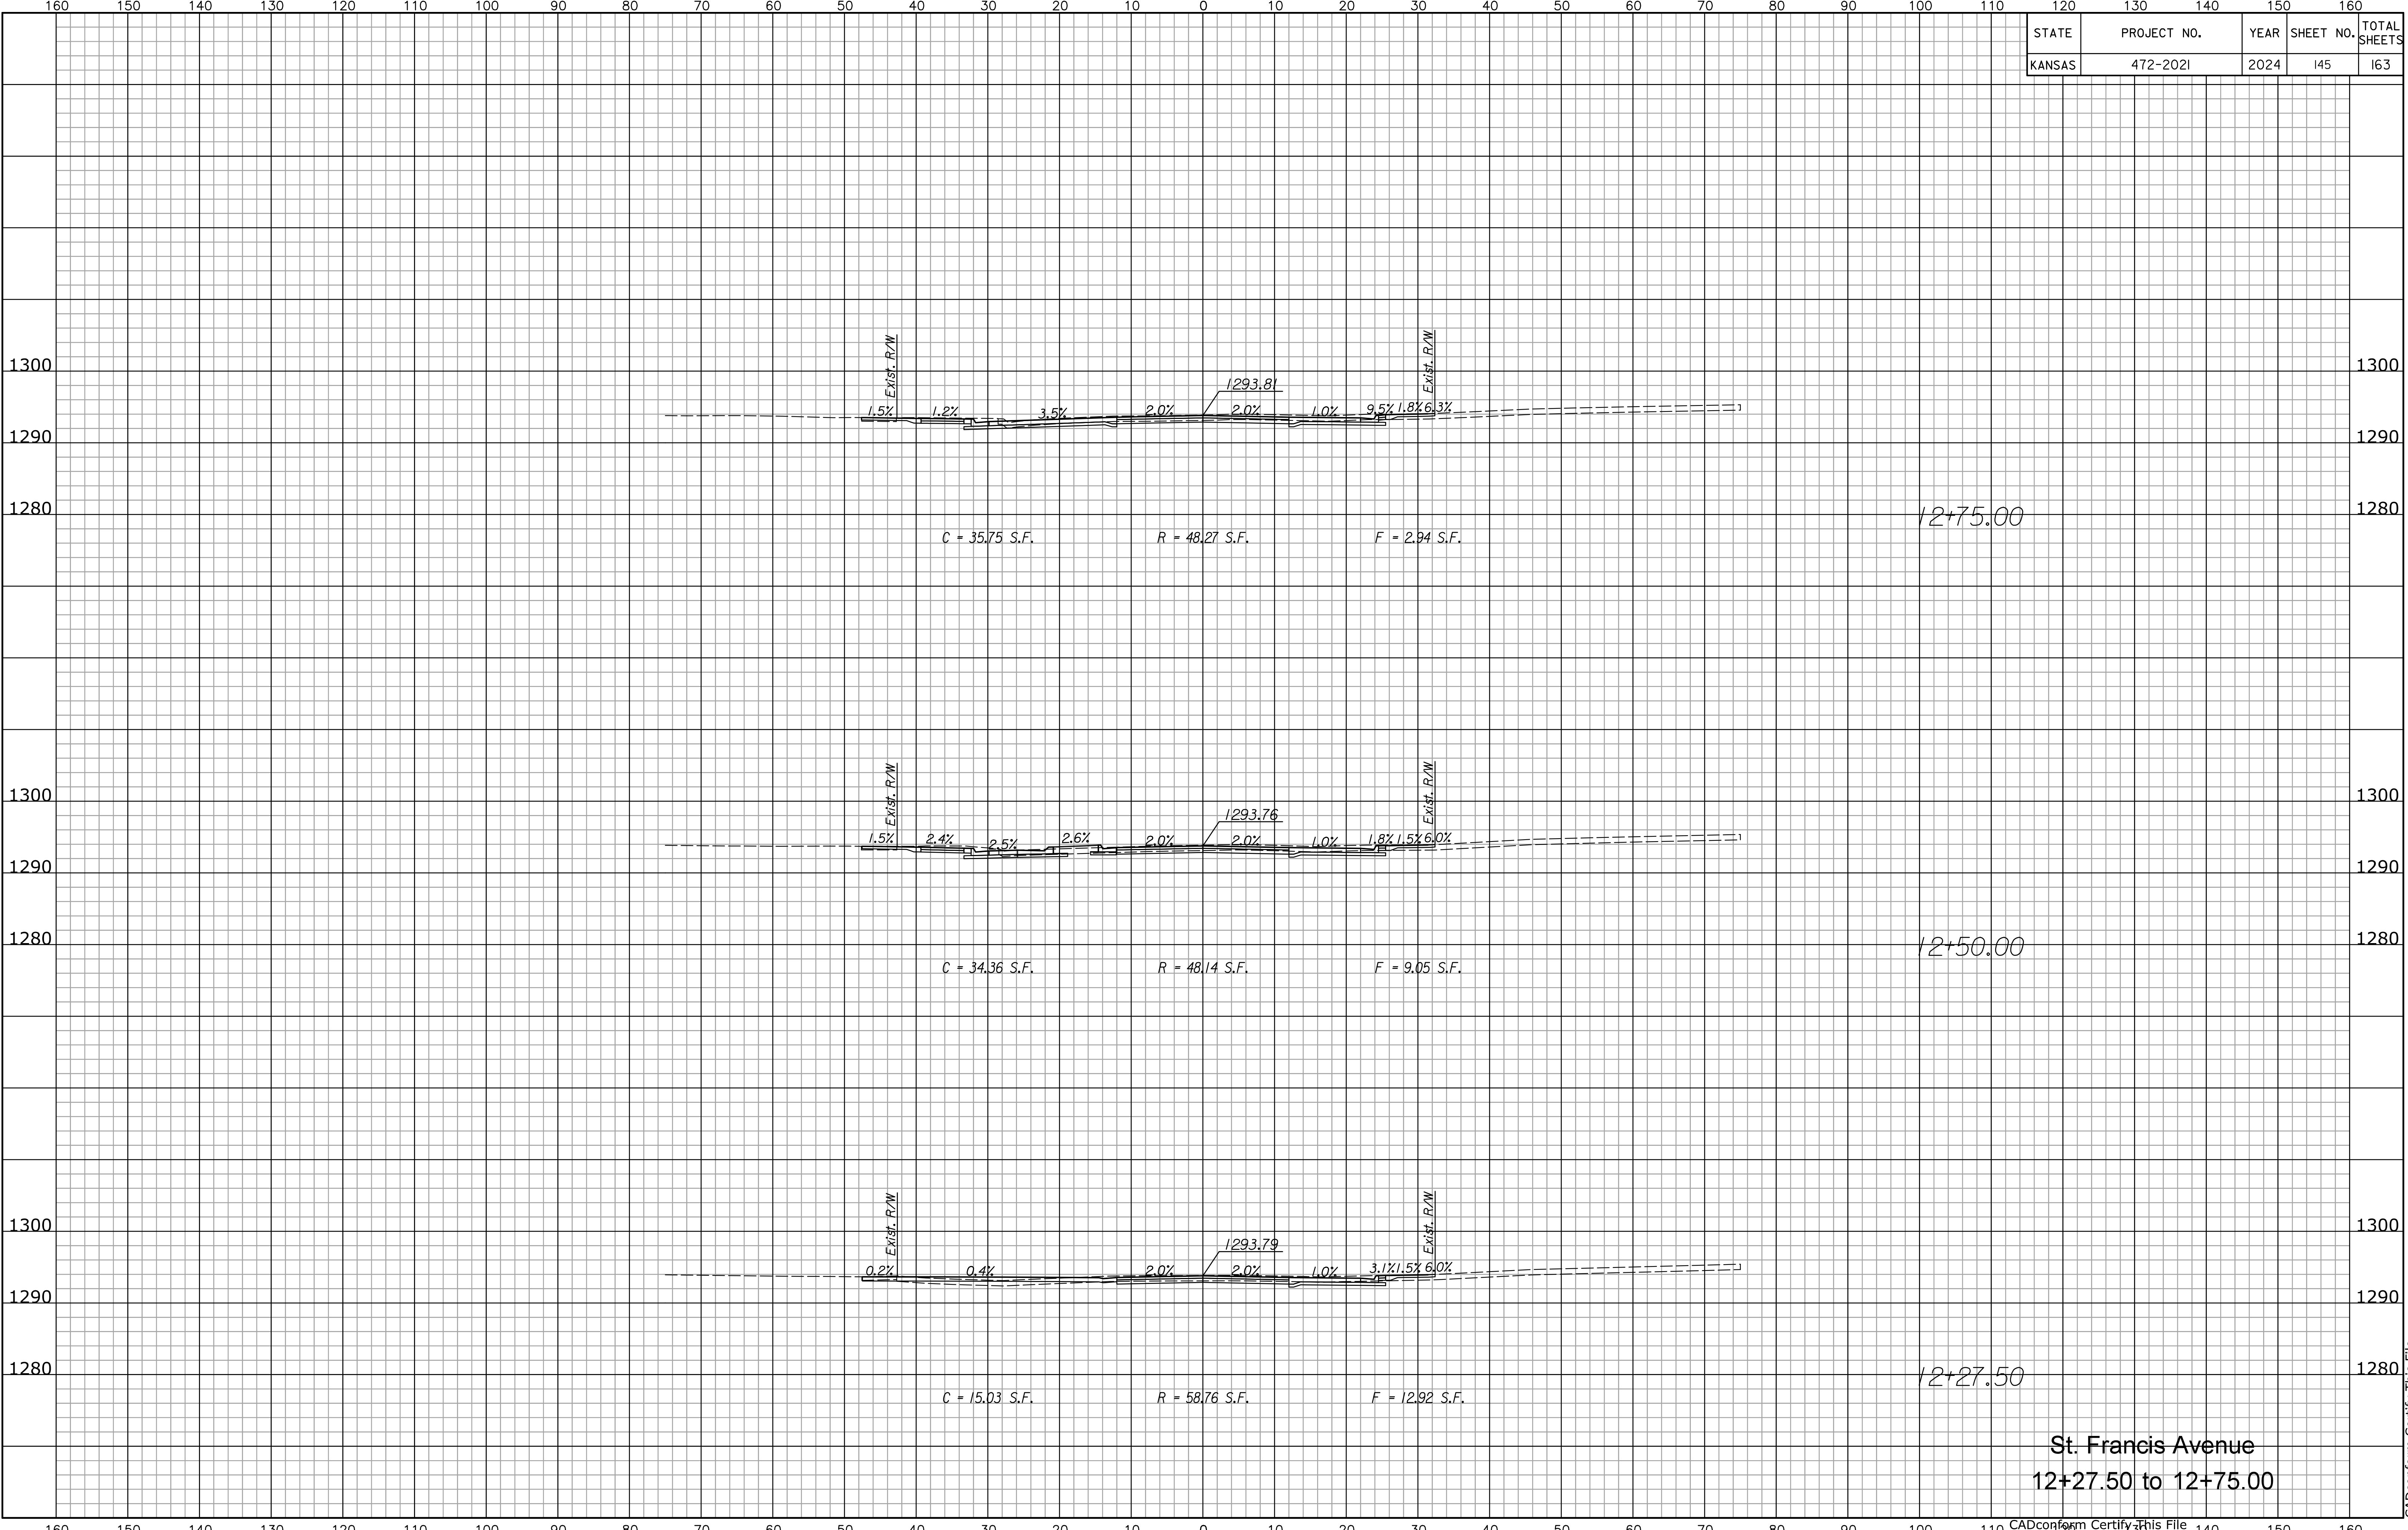

St. Francis Avenue
12+27.50 to 12+75.00