


STATE	PROJECT NO.	YEAR	SHEET NO.	TOTAL SHEETS
KANSAS	472-2021	2024	146	163

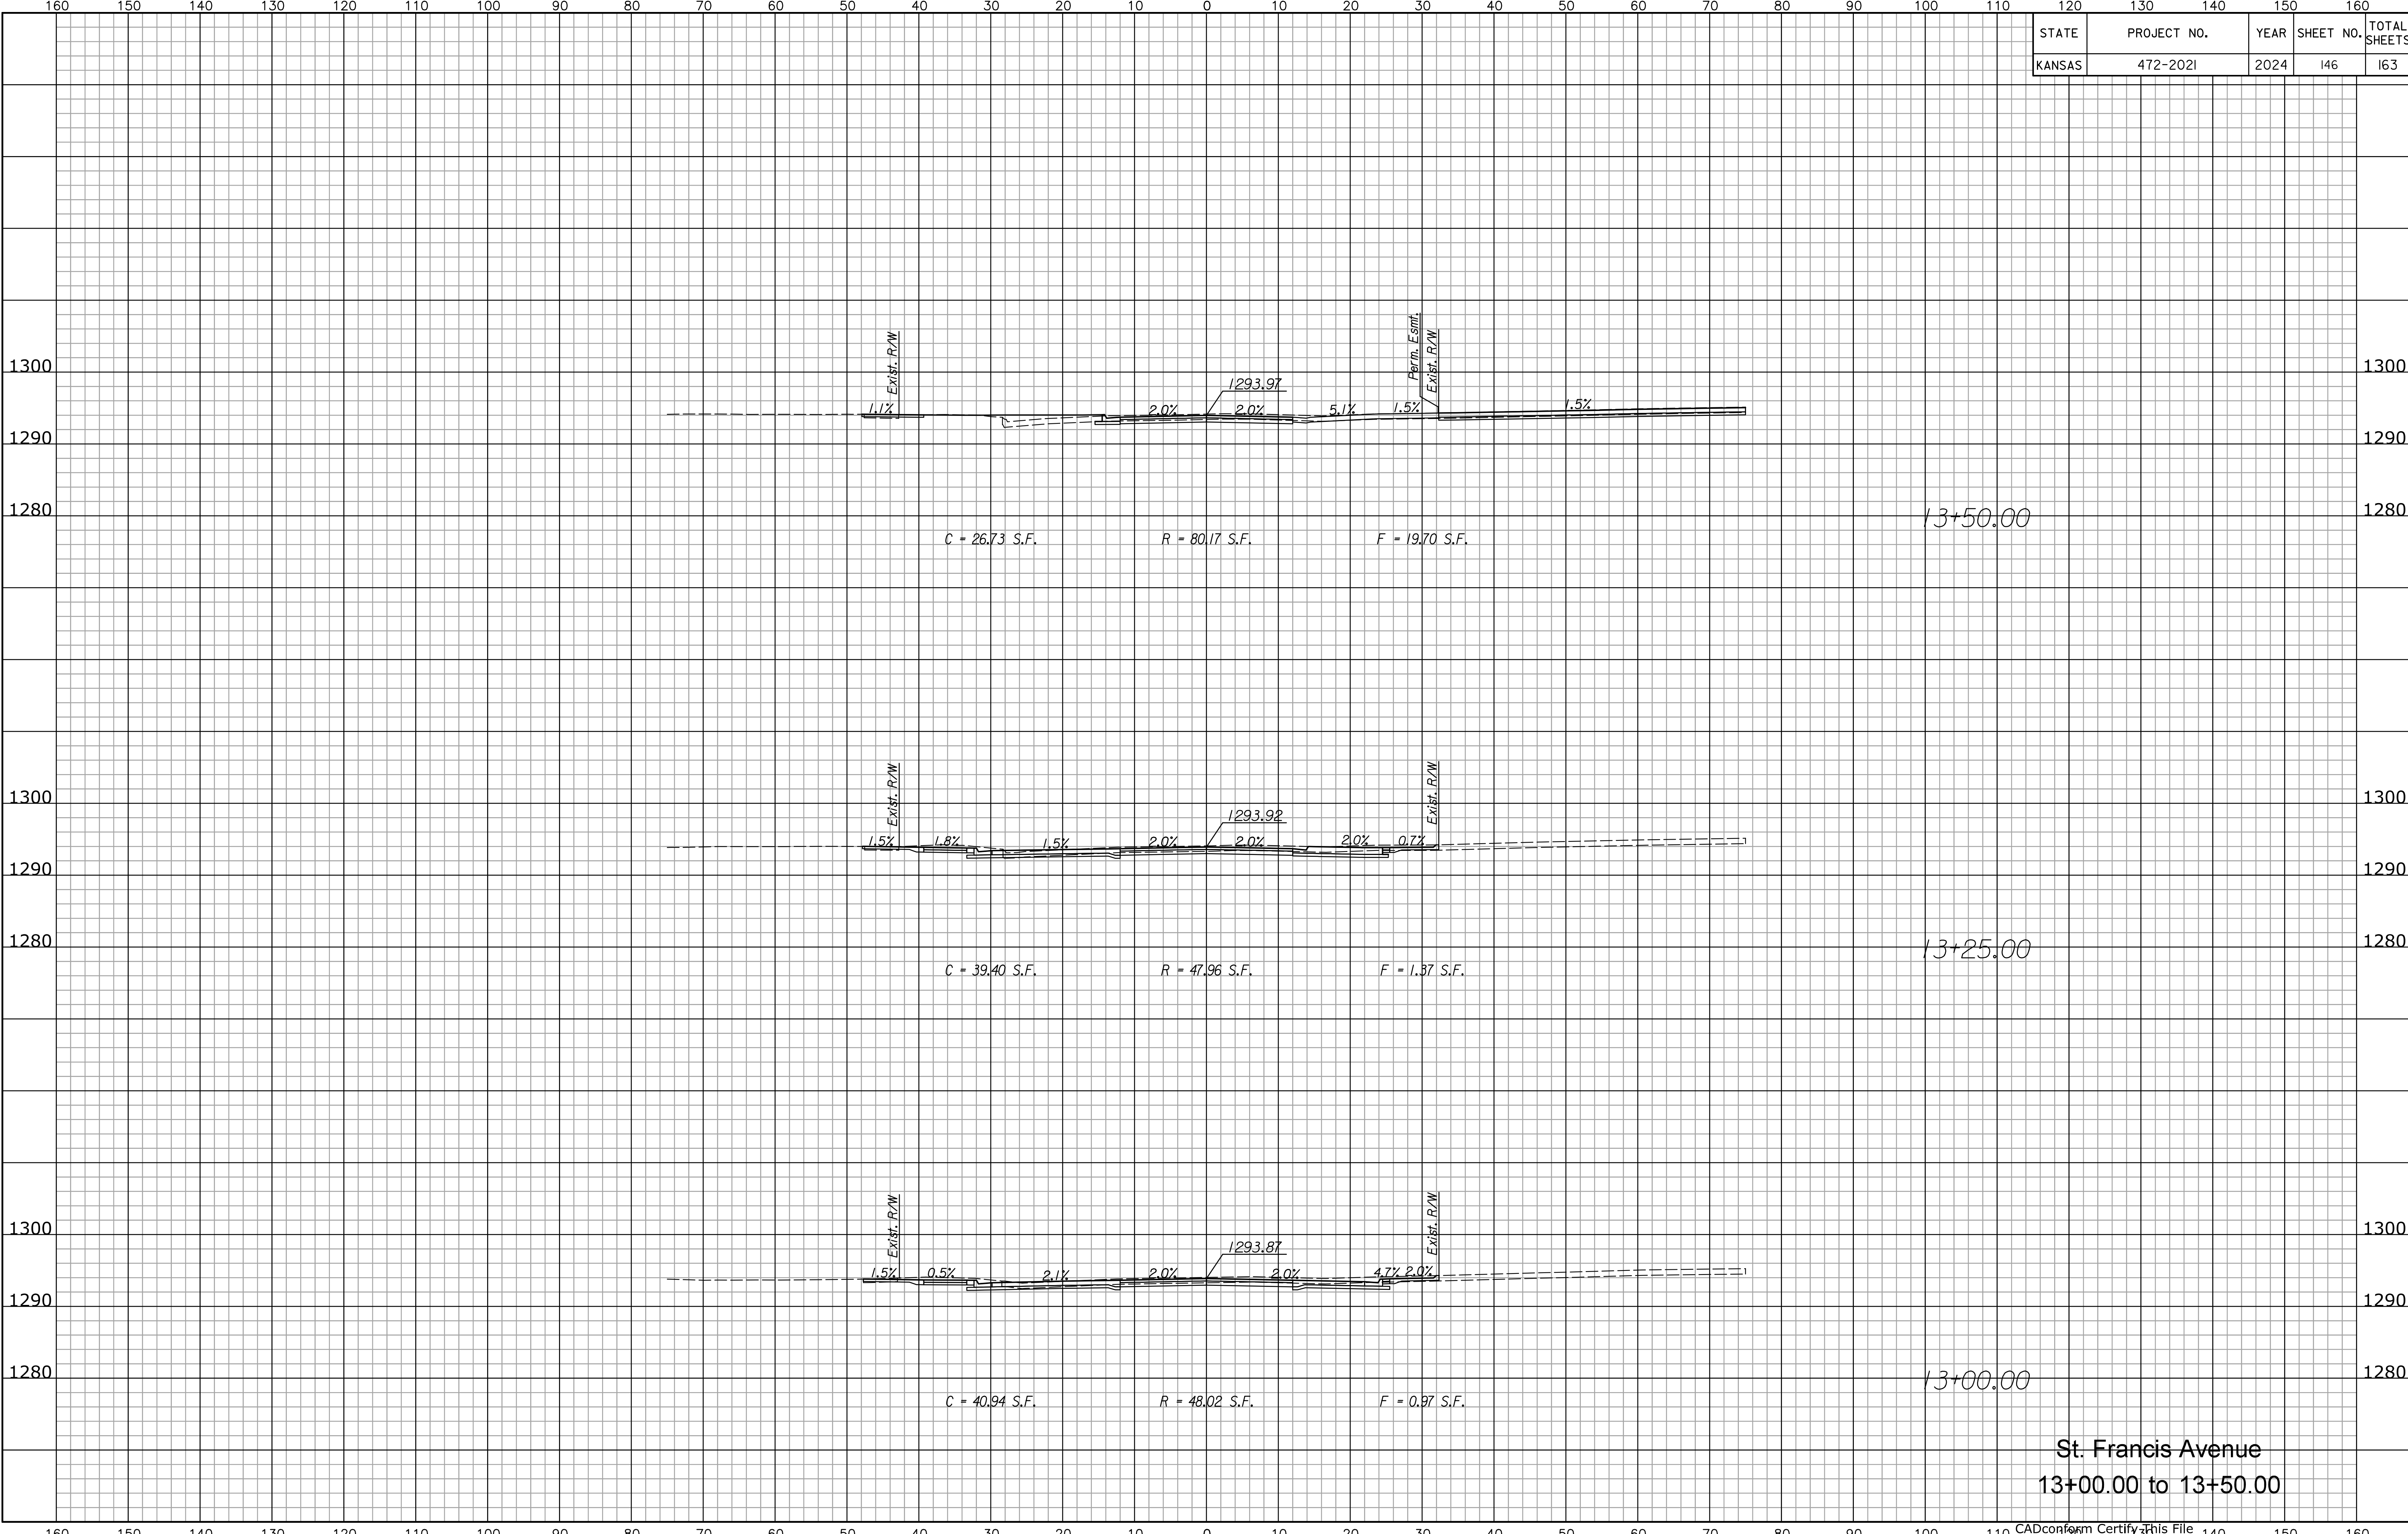

Drawn By: jkratzer Plot: 2/2/2024  
 File G:\transystems\pw\_local\transyscorp-pw\ae-dikratzer\254772\C-RDW-M01-801.dgn

**St. Francis Avenue**  
 13+00.00 to 13+50.00