


STATE	PROJECT NO.	YEAR	SHEET NO.	TOTAL SHEETS
KANSAS	472-2021	2024	150	163

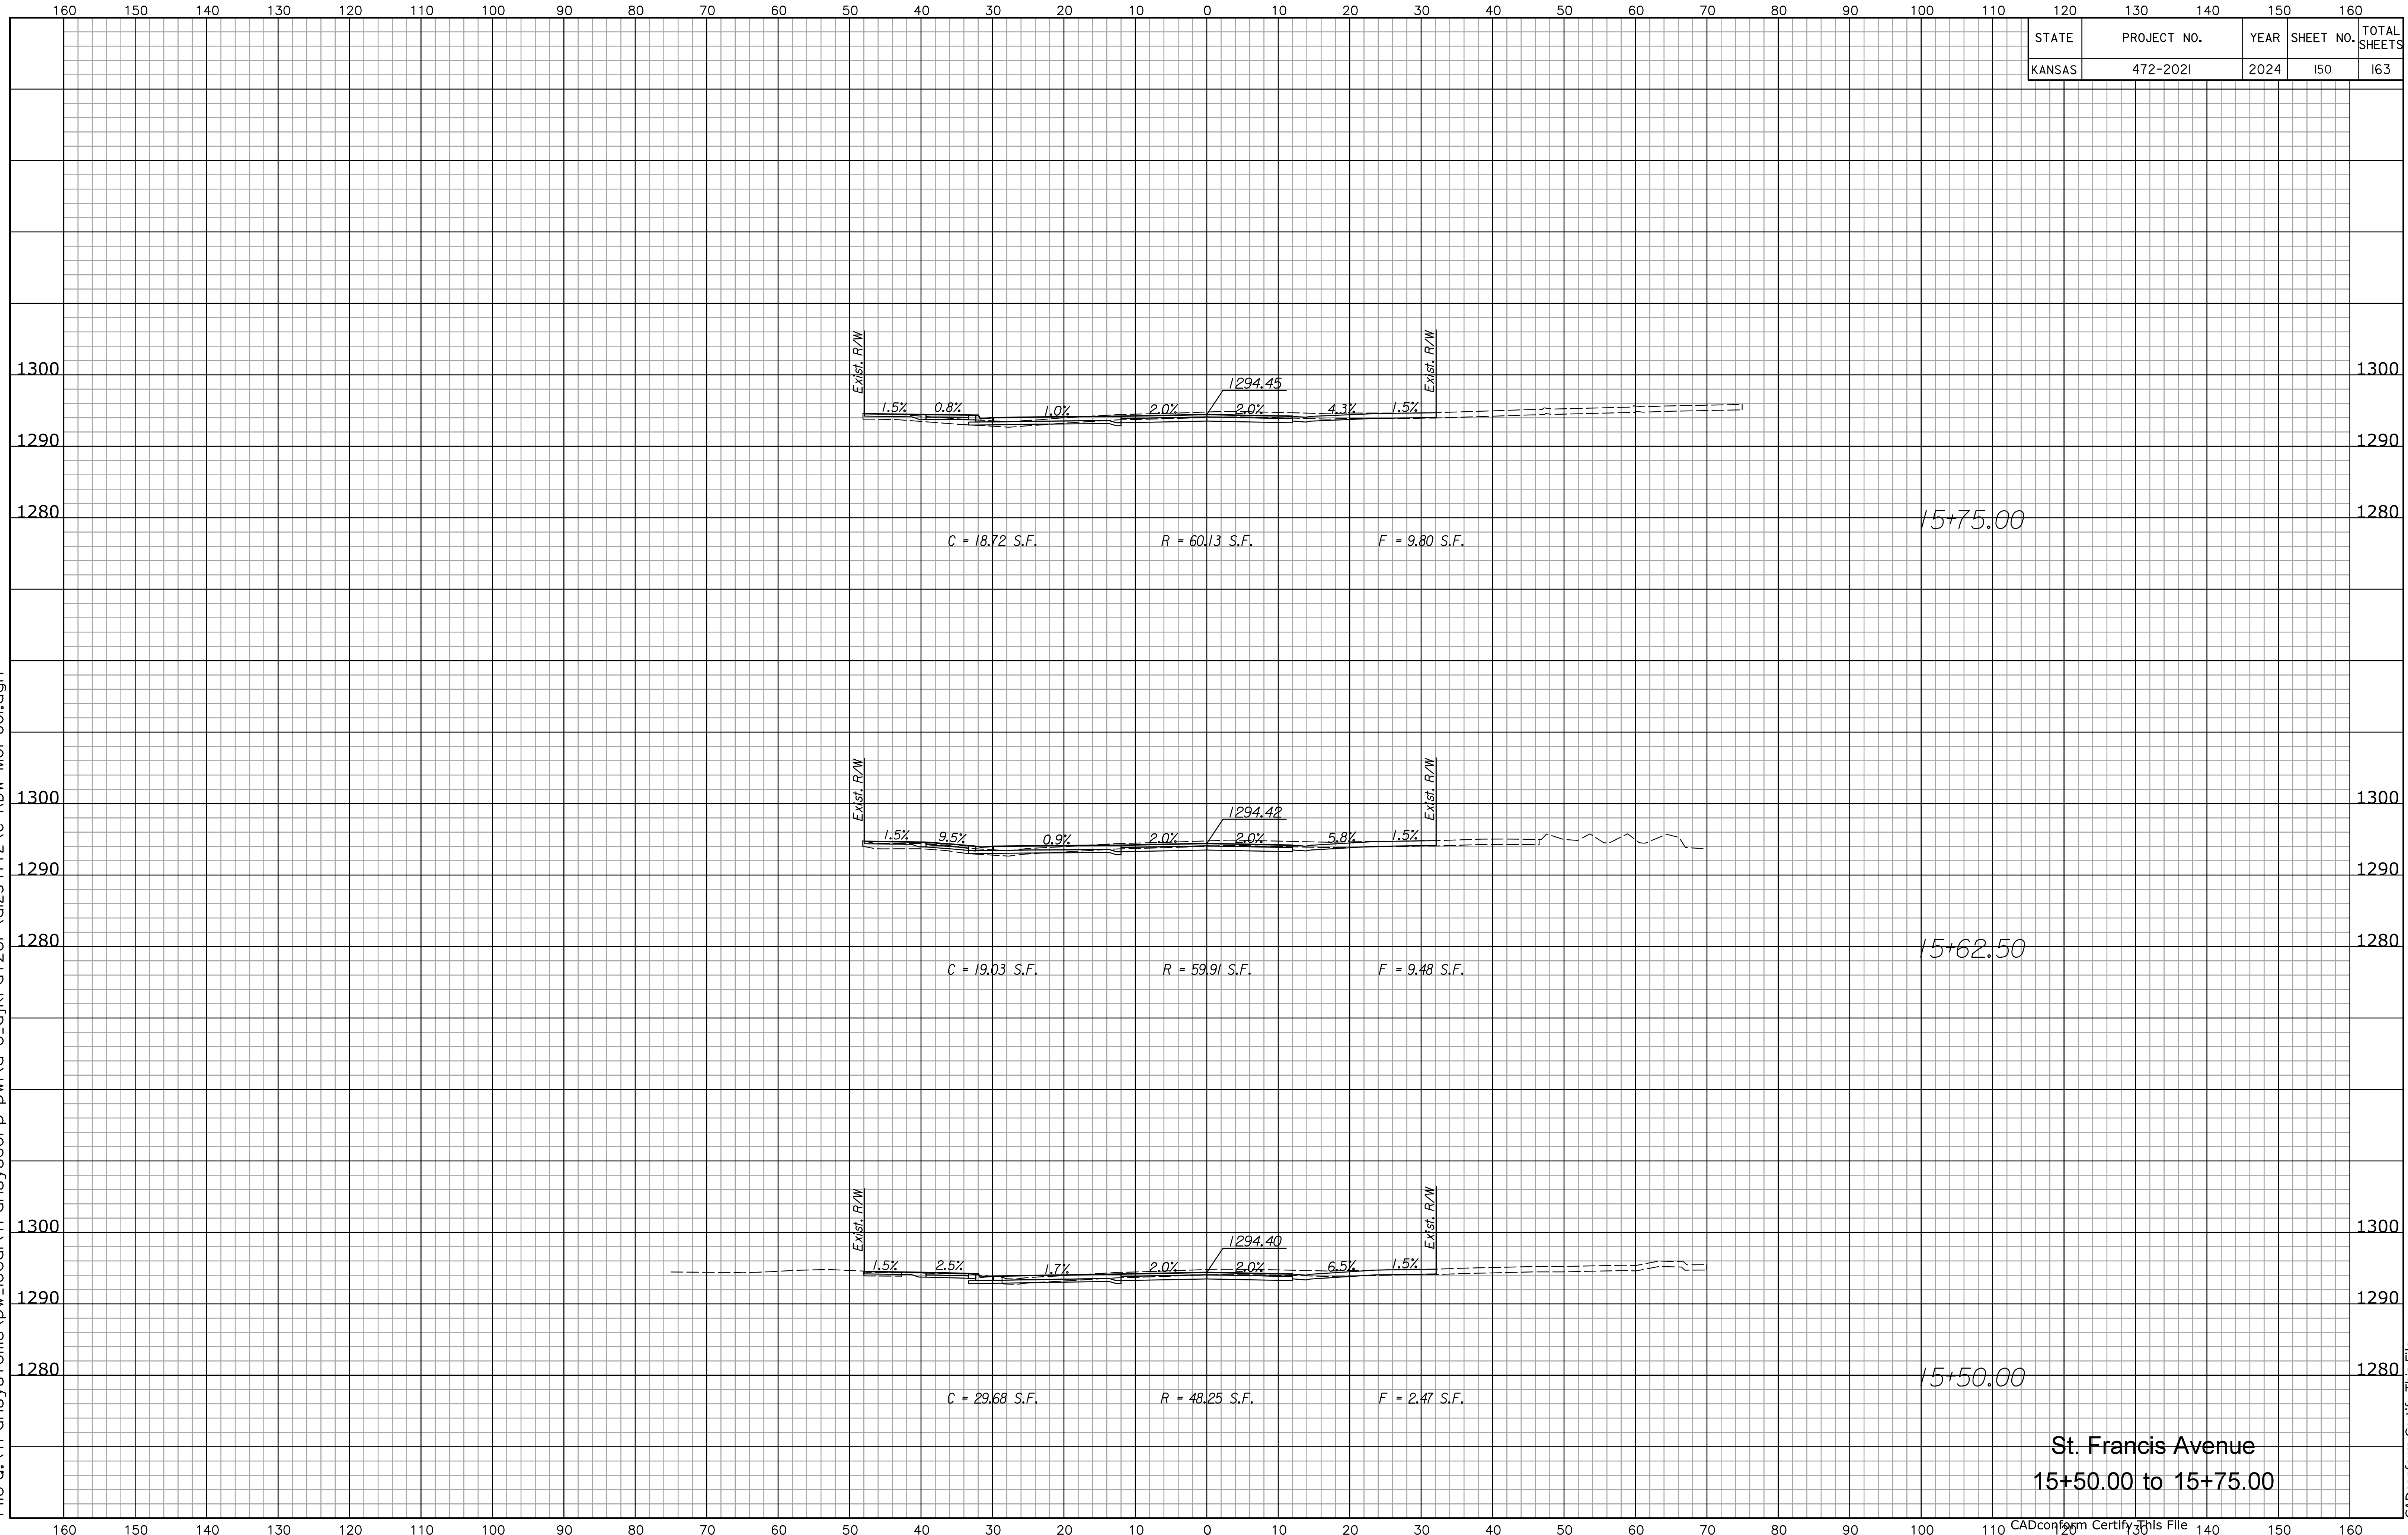

Drawn By: jkratzer Plot: 2/2/2024 File G:\transystems\pw\_local\transyscorp-pw\g-e-dikratzer\d254772\C-RDW-M01-801.dgn

**St. Francis Avenue**  
15+50.00 to 15+75.00