


STATE	PROJECT NO.	YEAR	SHEET NO.	TOTAL SHEETS
KANSAS	472-2021	2024	154	163

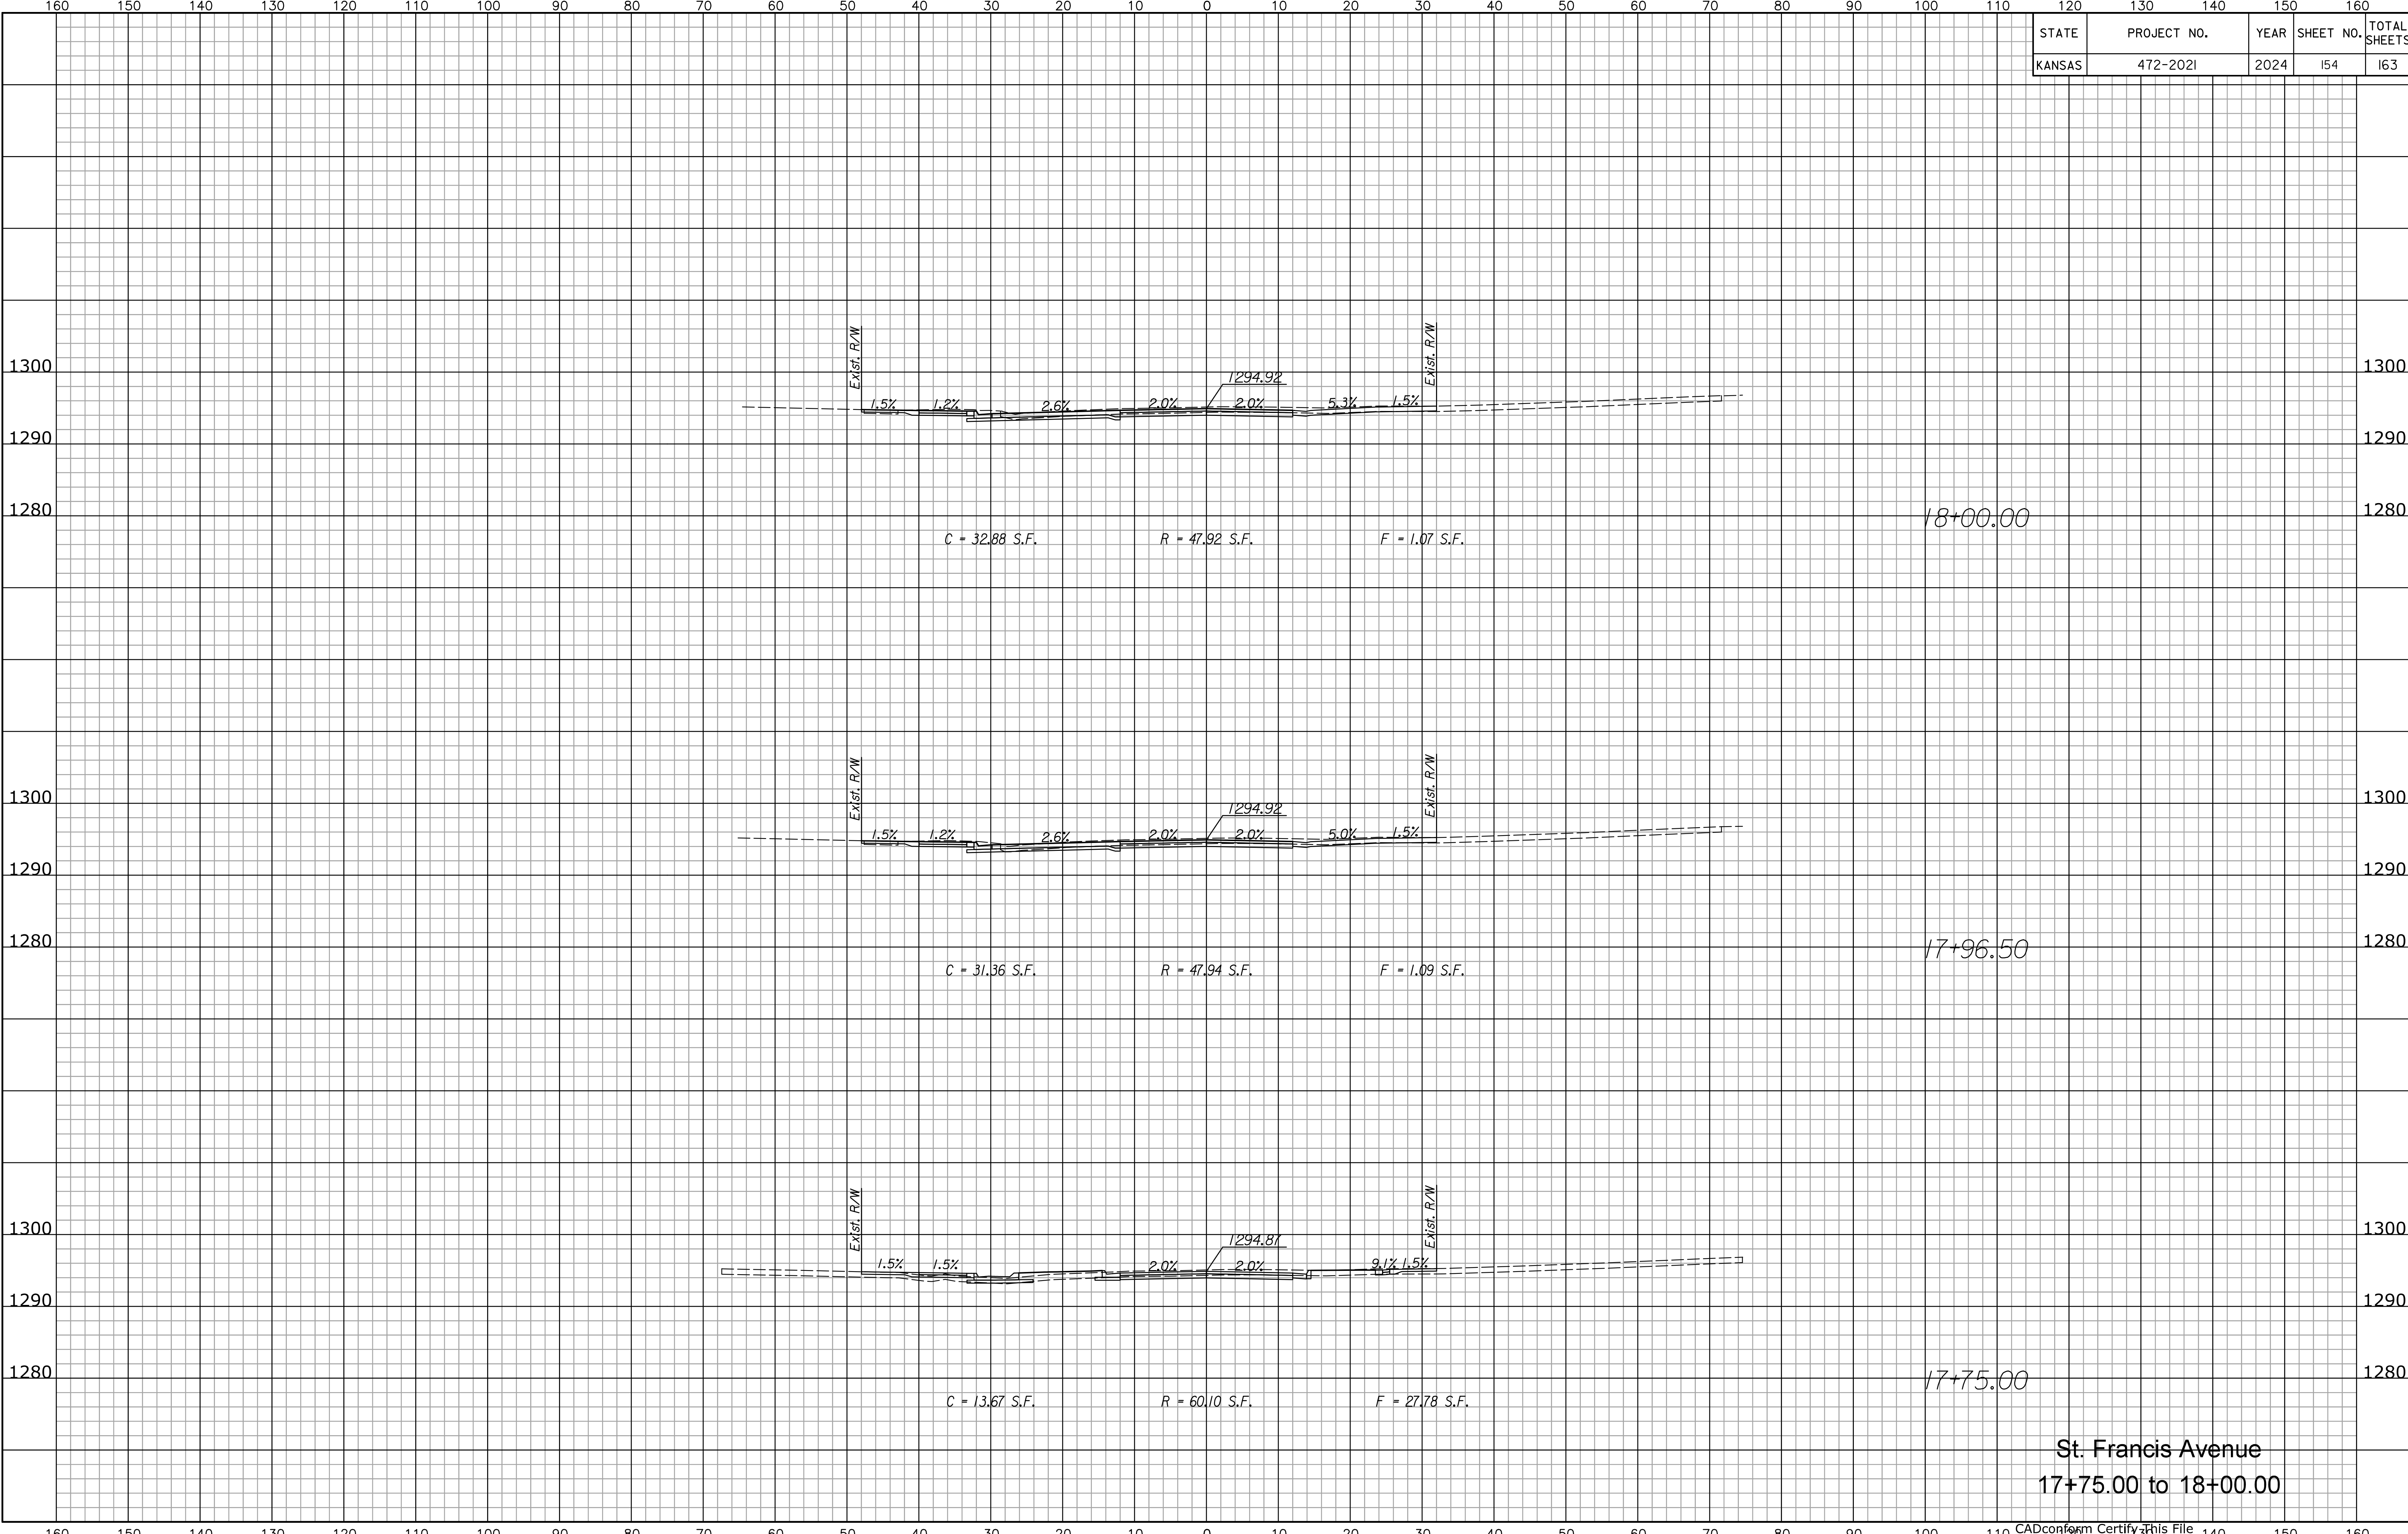

Drawn By: jkratzer Plot: 2/2/2024
 File G:\transystems\pw_local\transyscorp-pw\ae-dikratzer\d254772\C-RDW-M01-801.dgn

St. Francis Avenue
 17+75.00 to 18+00.00

CADconform Certify This File