


Drawn Bøjkratzer Plotted 2/2/2024
File g:\transystems\pw_local\transyscorp-pw\g-e-dikratzer\di254772\C-RDW-M01-801.dgn

STATE	PROJECT NO.	YEAR	SHEET NO.	TOTAL SHEETS
KANSAS	472-2021	2024	156	163

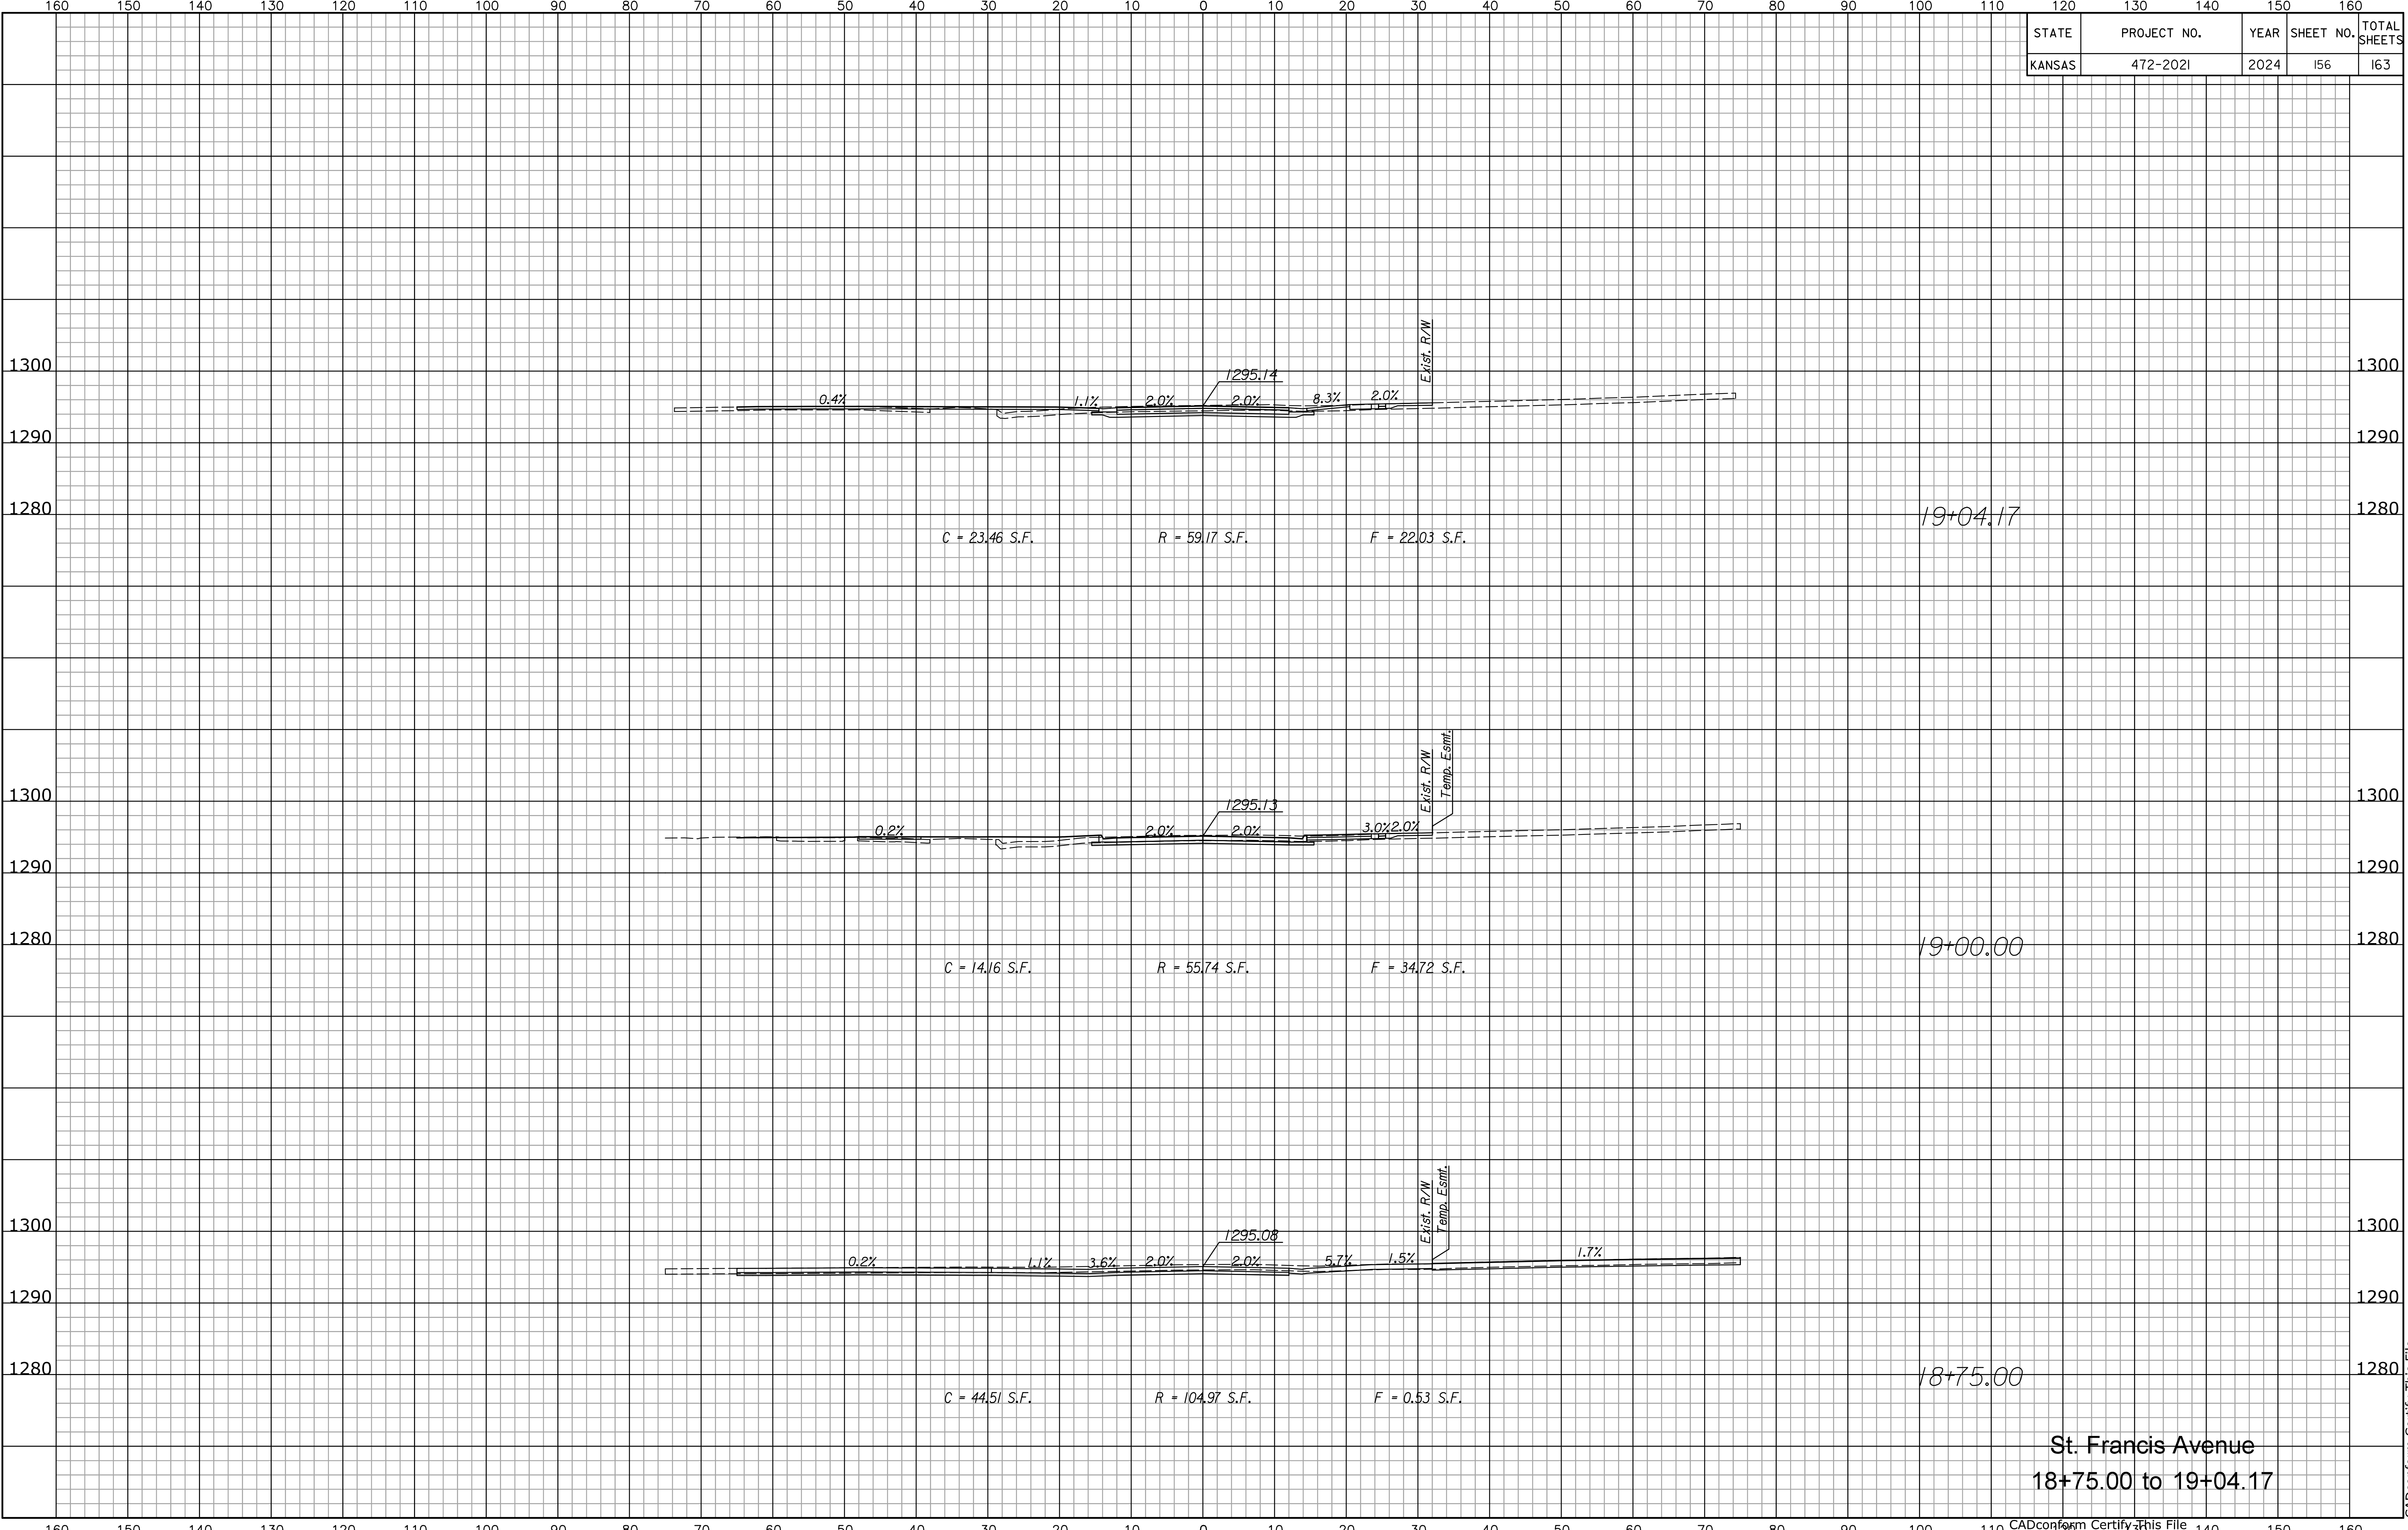

St. Francis Avenue
18+75.00 to 19+04.17