


STATE	PROJECT NO.	YEAR	SHEET NO.	TOTAL SHEETS
KANSAS	472-2021	2024	159	163

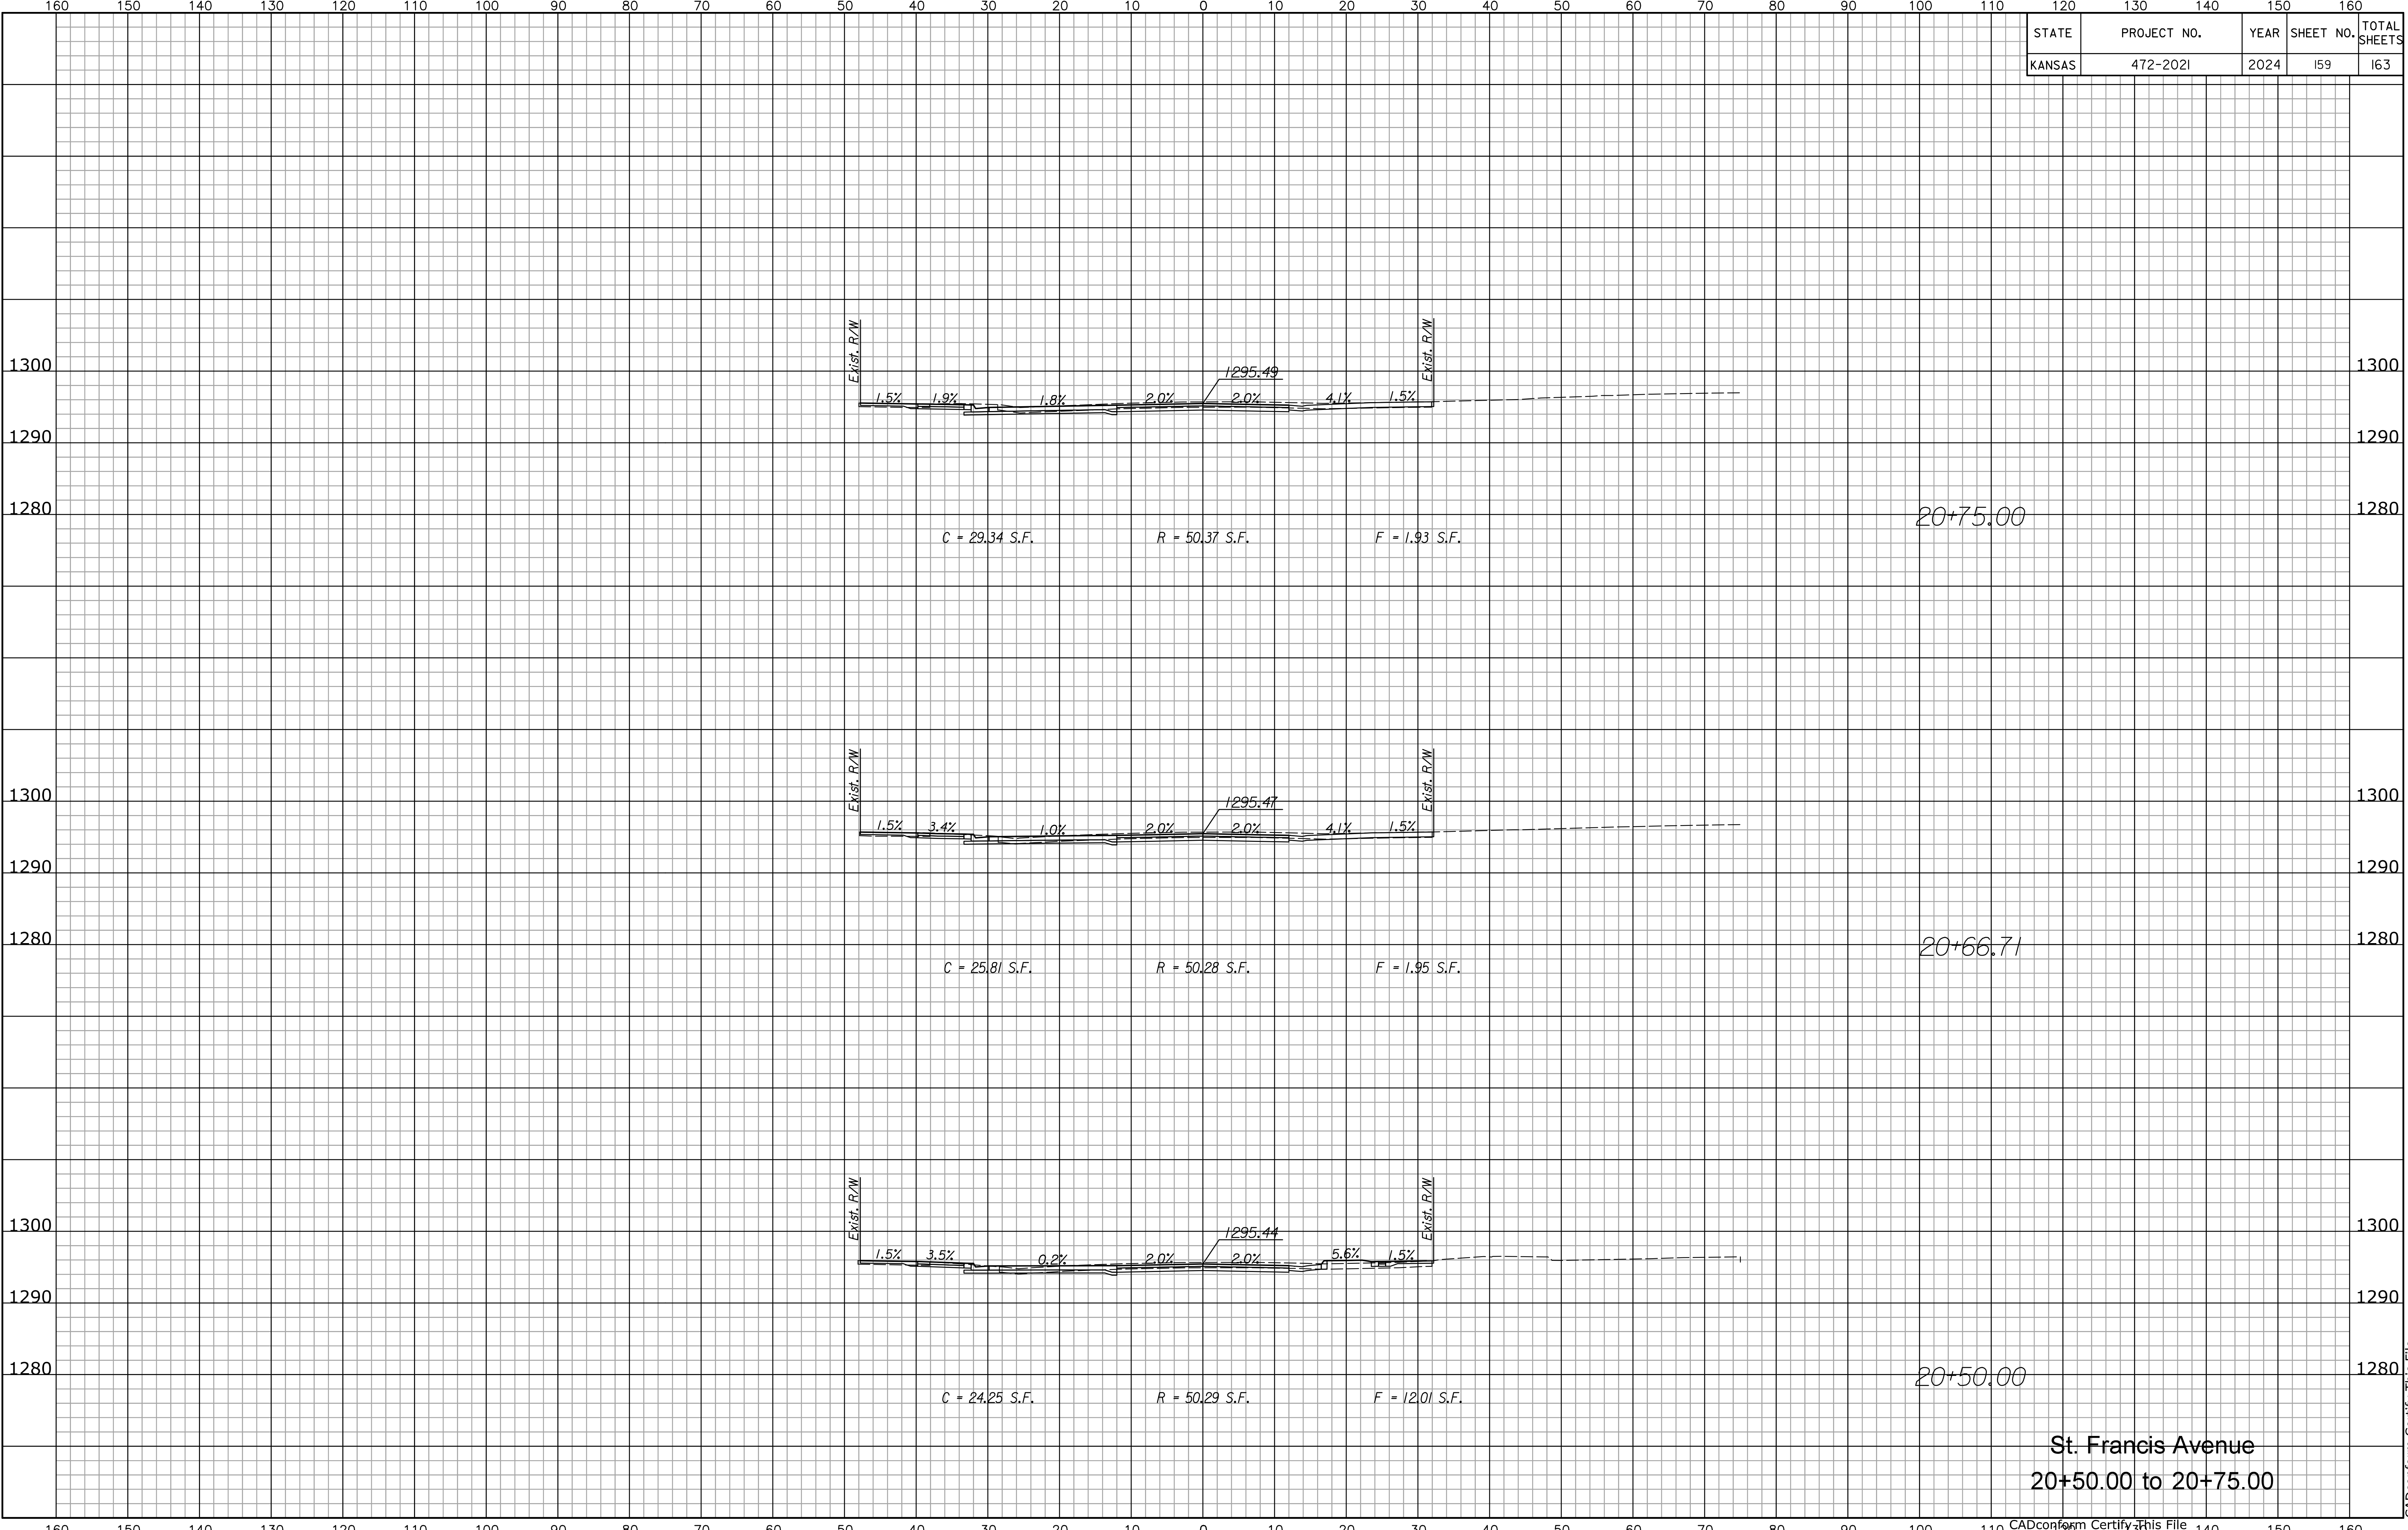

Drawn Bøjkratzer Plotte 2/2/2024  
 File g:\transystems\pw\_local\transyscorp-pw\ae-dikratzer\d254772\C-RDW-M01-801.dgn

St. Francis Avenue  
 20+50.00 to 20+75.00