


STATE	PROJECT NO.	YEAR	SHEET NO.	TOTAL SHEETS
KANSAS	472-2021	2024	160	163

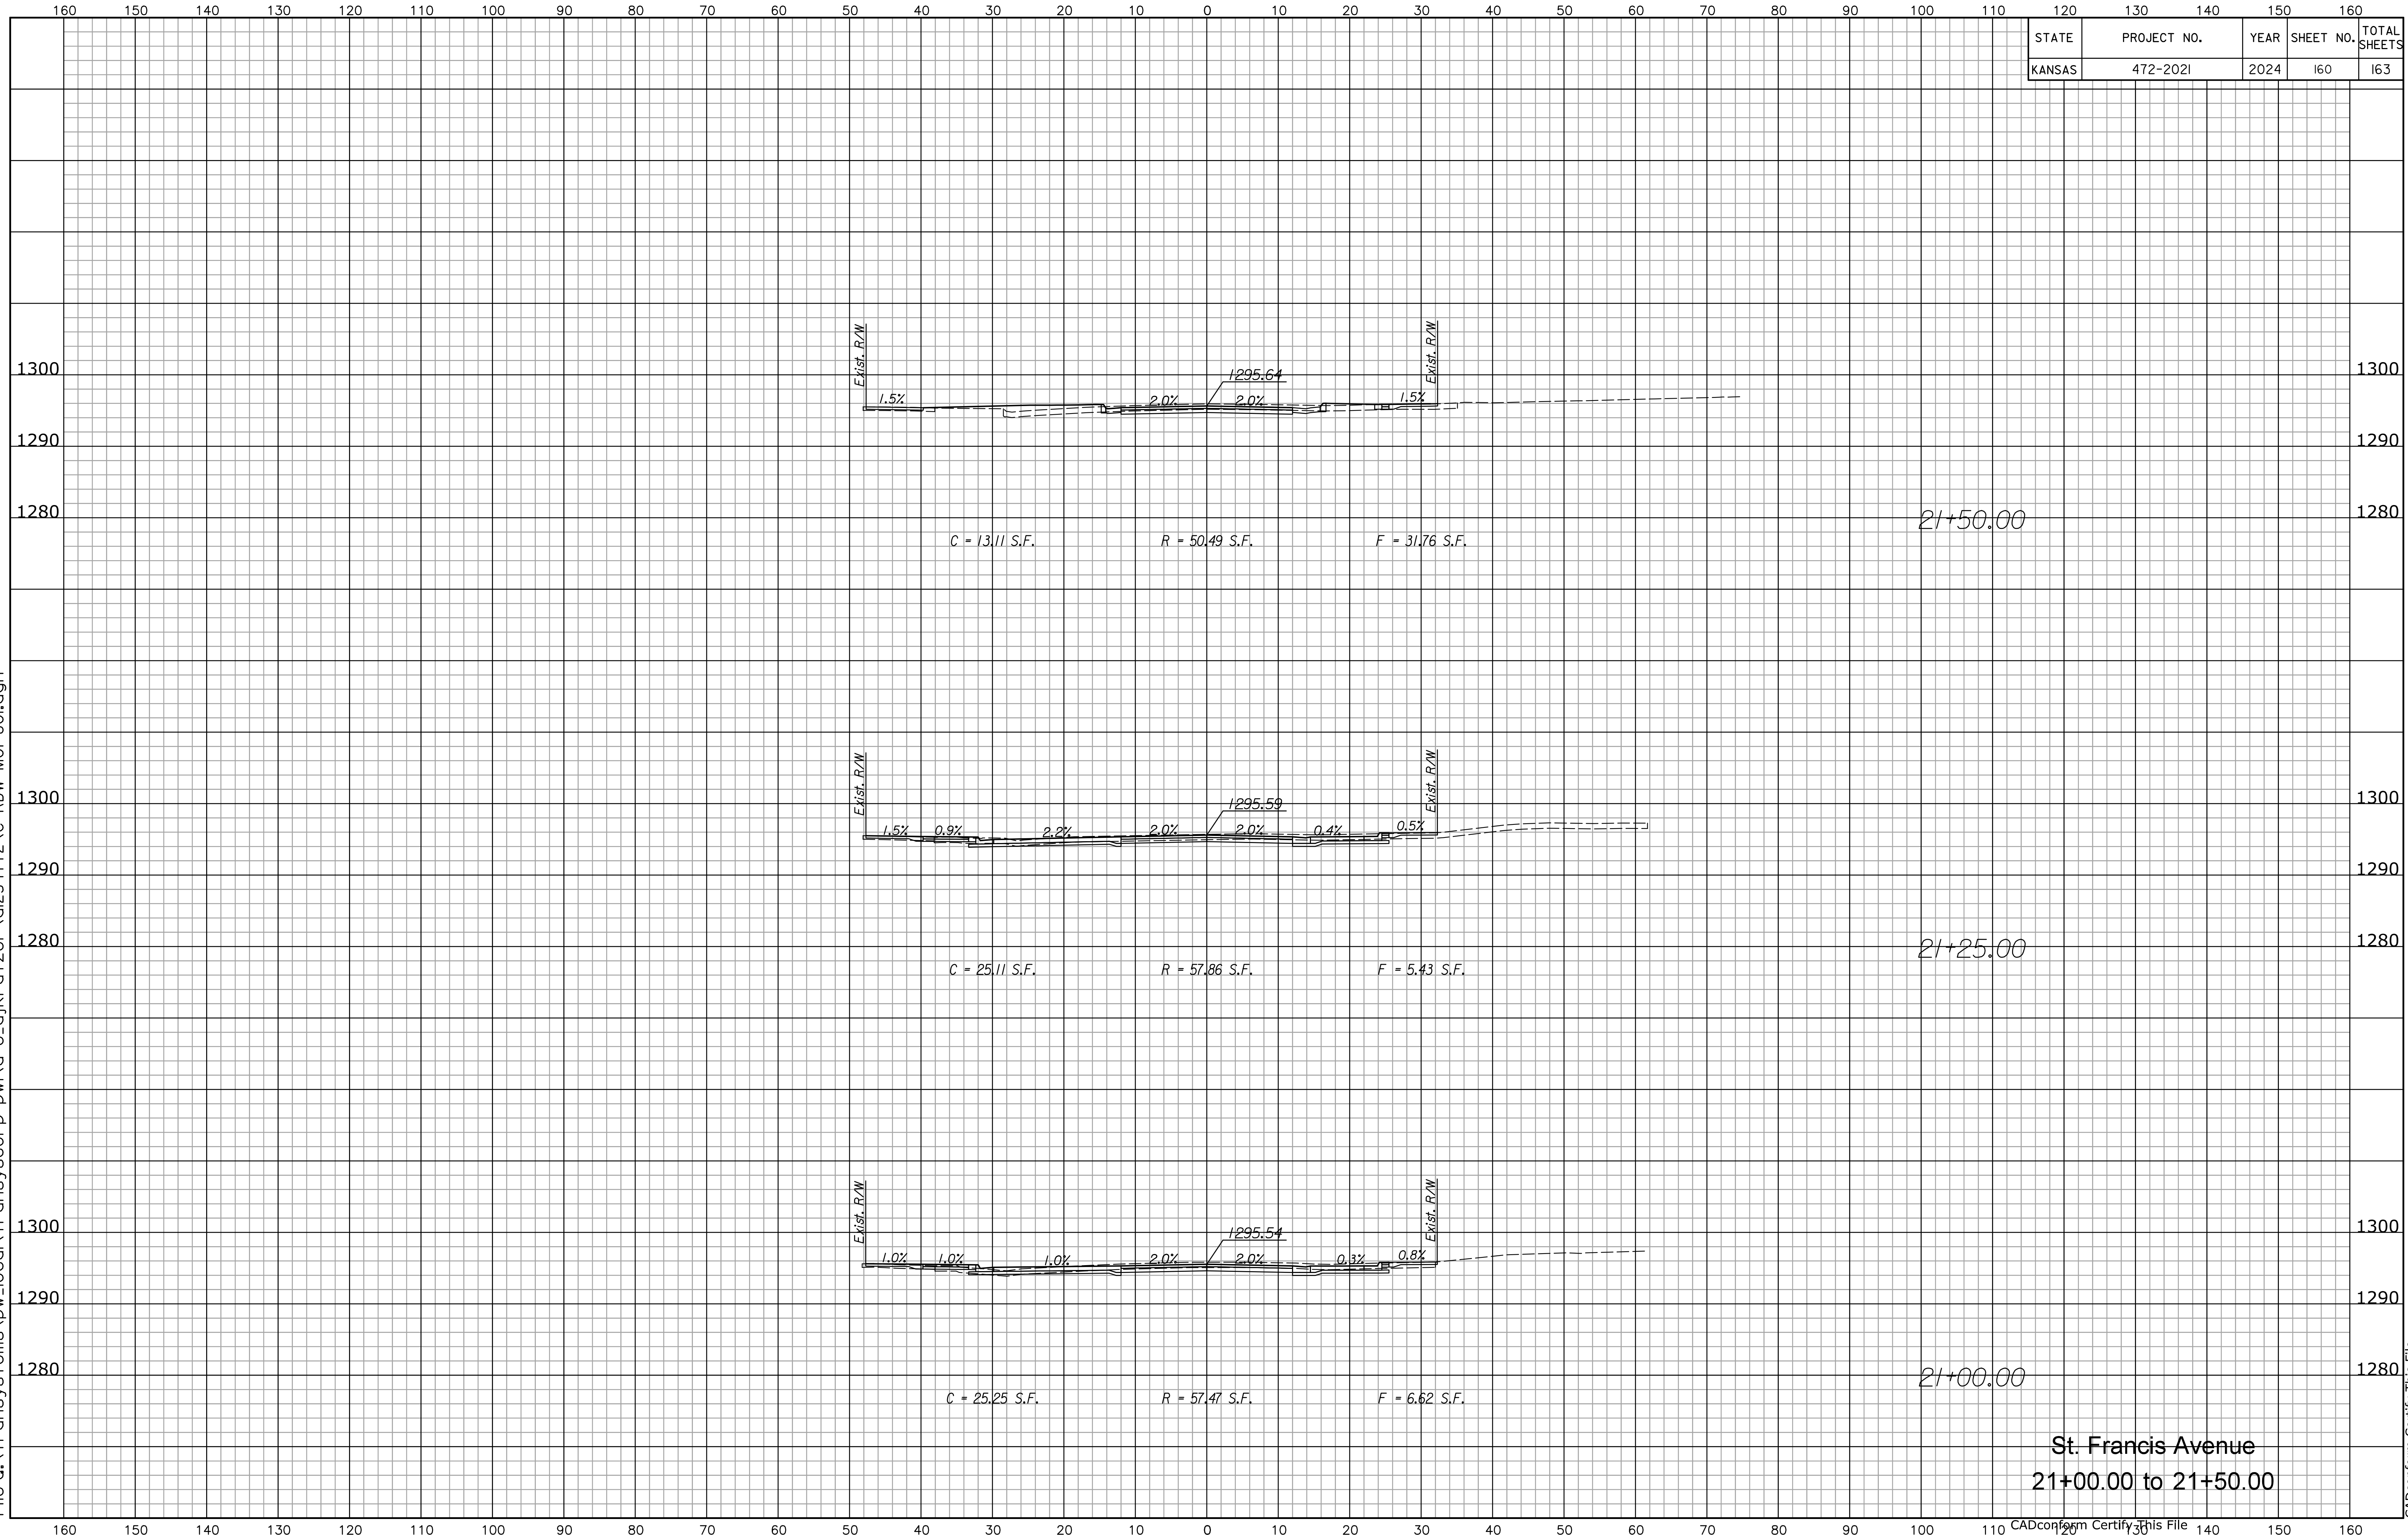

Drawn By: jkratzer Plot Date: 2/2/2024
 File G:\transystems\pw_local\transyscorp-pw\ae-dikratzer\254772\C-RDW-M01-801.dgn

St. Francis Avenue
 21+00.00 to 21+50.00