


Drawn Bøjkratzer Plotte 2/2/2024
File g:\transystems\pw_local\transyscorp-pw\g-e-dikratzer\d254772\C-RDW-M01-801.dgn

STATE	PROJECT NO.	YEAR	SHEET NO.	TOTAL SHEETS
KANSAS	472-2021	2024	161	163

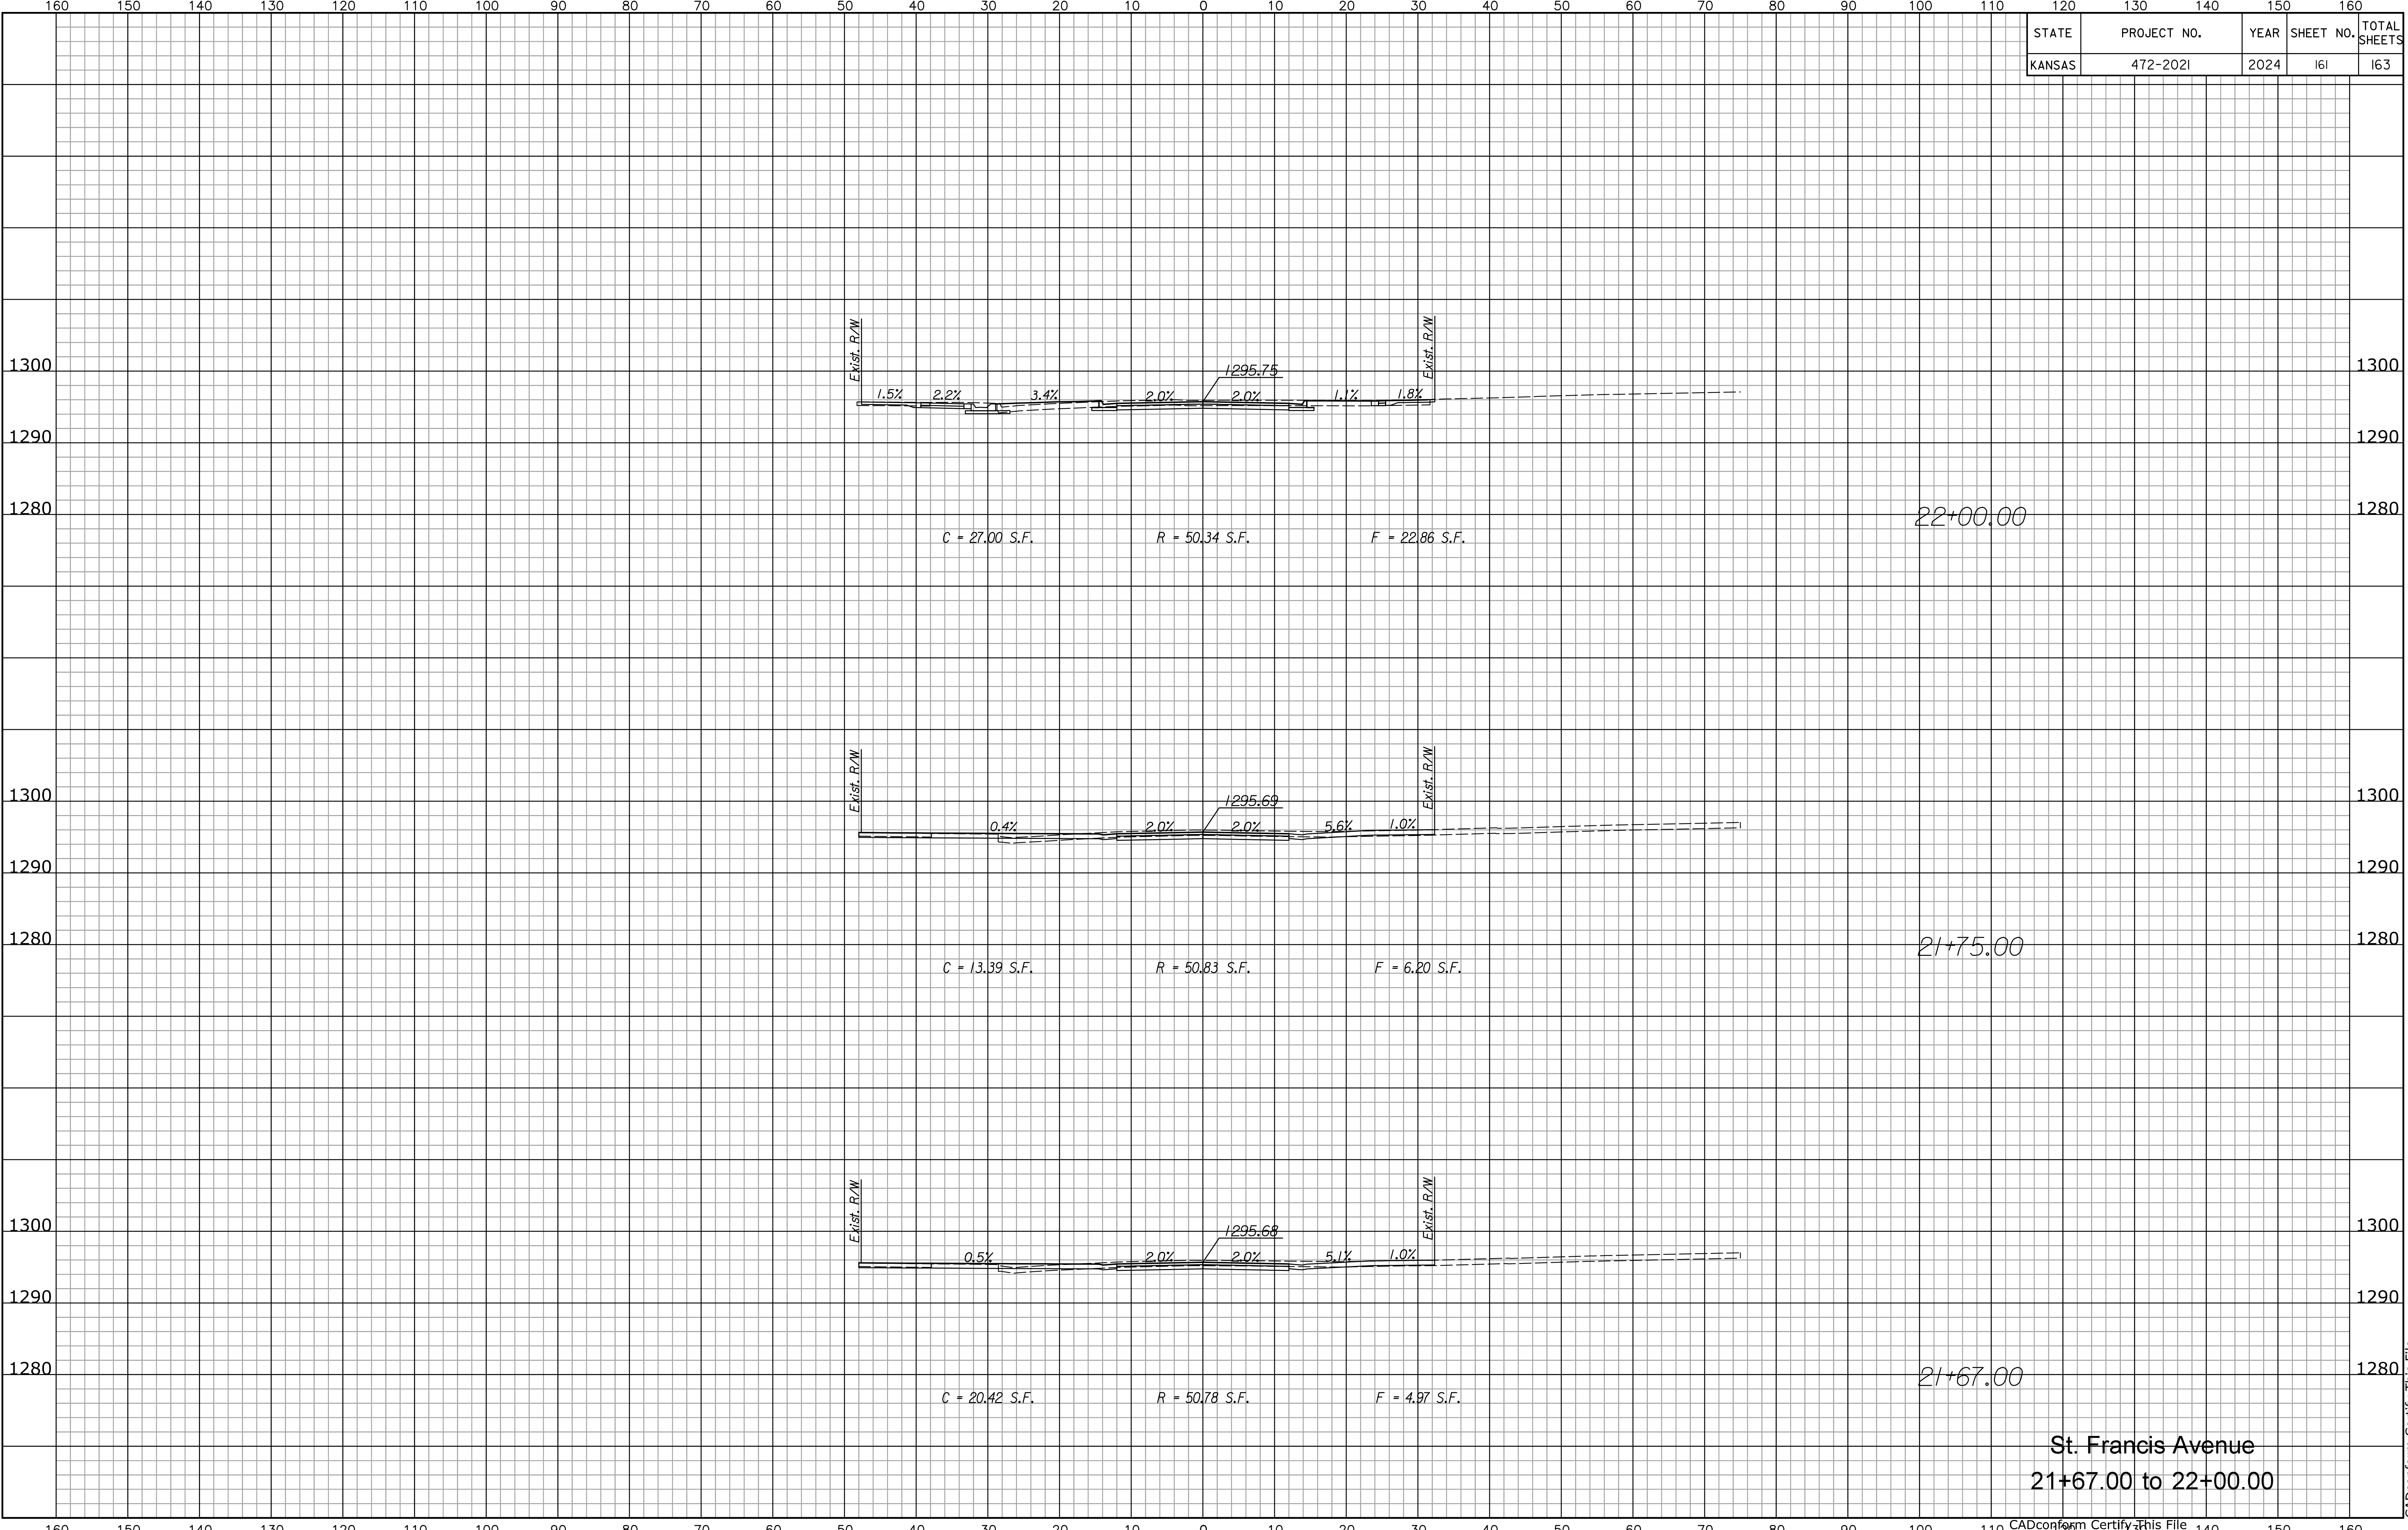

St. Francis Avenue
21+67.00 to 22+00.00