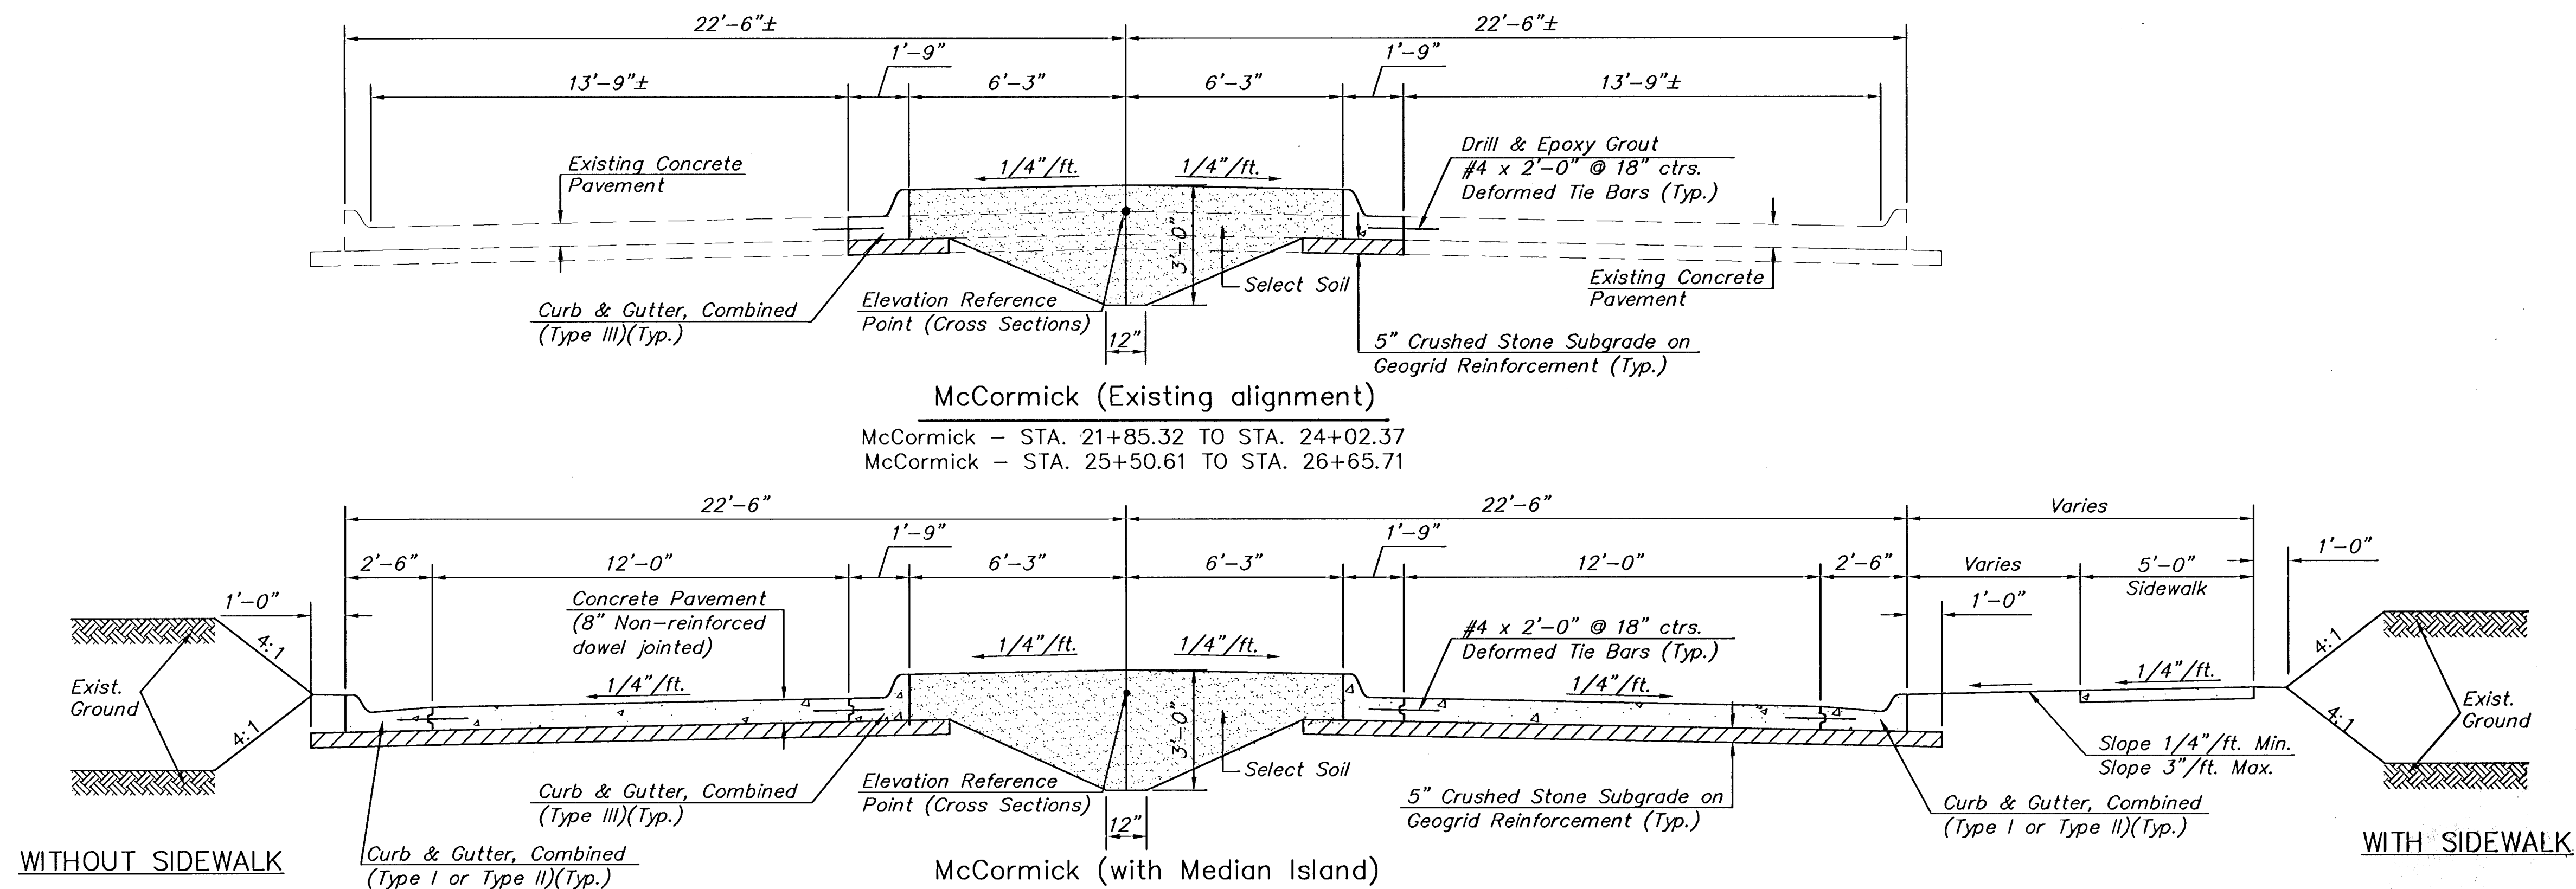


MKEC
 ENGINEERING CONSULTANTS
 411 N. WEBB ROAD
 WICHITA, KS. 67206
 316 - 684 - 9600

McCORMICK AVENUE STREET IMPROVEMENTS
 PROJECT NAME

TYPICAL SECTIONS
 SHEET TITLE

JRA DESIGN BY:	WNJ DRAWN BY:	JRA CHECKED BY:
AUGUST 2005 DATE	03245 JOB NO.	2 / 111 SHEET/OF