


A LANDSCAPE PLAN
 1" = 20'-0"
 0 10' 20' 40'
 NORTH

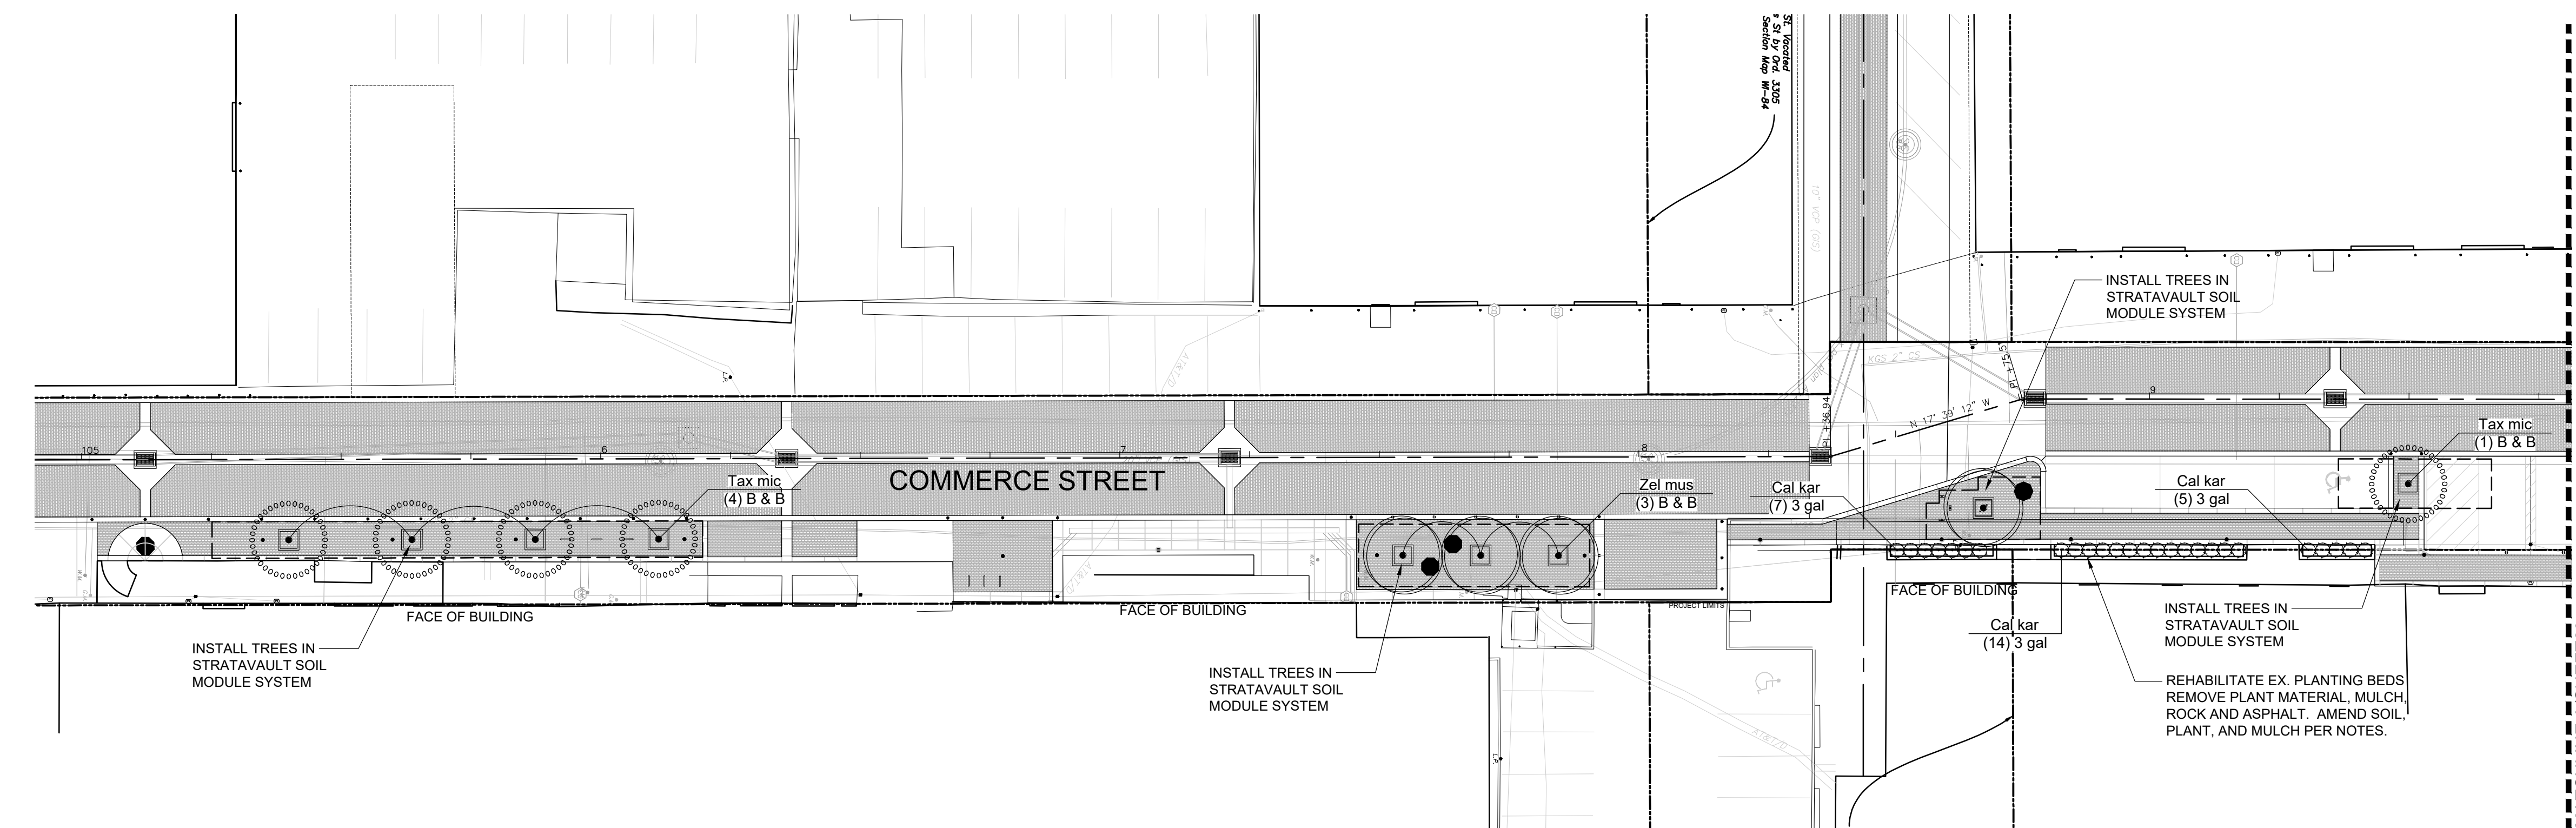

B LANDSCAPE PLAN
 1" = 20'-0"
 0 10' 20' 40'
 NORTH

PLANT SCHEDULE

TREES	QTY	BOTANICAL NAME	COMMON NAME	CONT	SIZE	REMARKS
Cel pra	5	Celtis occidentalis 'Prairie Pride'	Prairie Pride Hackberry	B & B	3"Cal	
Que shu	4	Quercus shumardii	Shumard Oak	B & B	3"Cal	
Tax mic	5	Taxodium distichum 'Mickelson' TM	Shawnee Brave Bald Cypress	B & B	3"Cal	
Ulm all	7	Ulmus parvifolia 'Allee'	Allee Lacebark Elm	B & B	3"Cal	
Ulm car	4	Ulmus x 'Frontier'	American Elm	B & B	3"Cal	
Zel gre	2	Zelkova serrata 'Green Vase'	Sawleaf Zelkova	B & B	3"Cal	
Zel mus	11	Zelkova serrata 'Musashino'	Sawleaf Zelkova	B & B	3"Cal	
SHRUBS	QTY	BOTANICAL NAME	COMMON NAME	CONT	HEIGHT	REMARKS
Cal kar	49	Calamagrostis x acutiflora 'Karl Foerster'	Feather Reed Grass	3 gal		

REVISIONS:	MARK	DATE	DESCRIPTION

PROJ NO: 472-2021
 SCALE: 1" = 20'-0"
 DATE: 12/13/2023
 DESIGNED BY: JAB
 DRAWN BY: JAB
 CHECKED BY: JAB

SHEET TITLE:
LANDSCAPE PLAN

SHEET NO.
23
 SHEET 23 OF xshs 163