



ANCHOR BOLT TEMPLATE - 1 OF 3

PARTS LIST			
ITEM	QTY	PART NUMBER	DESCRIPTION
1	1	HW BASE PLATE C TEMP	
2	12	90322A570	High-Strength Steel Threaded Rod
3	36	AS 2465 - 7/8 UNC	Unified hexagon bolts, screws and nuts (UNC and UNF threads)

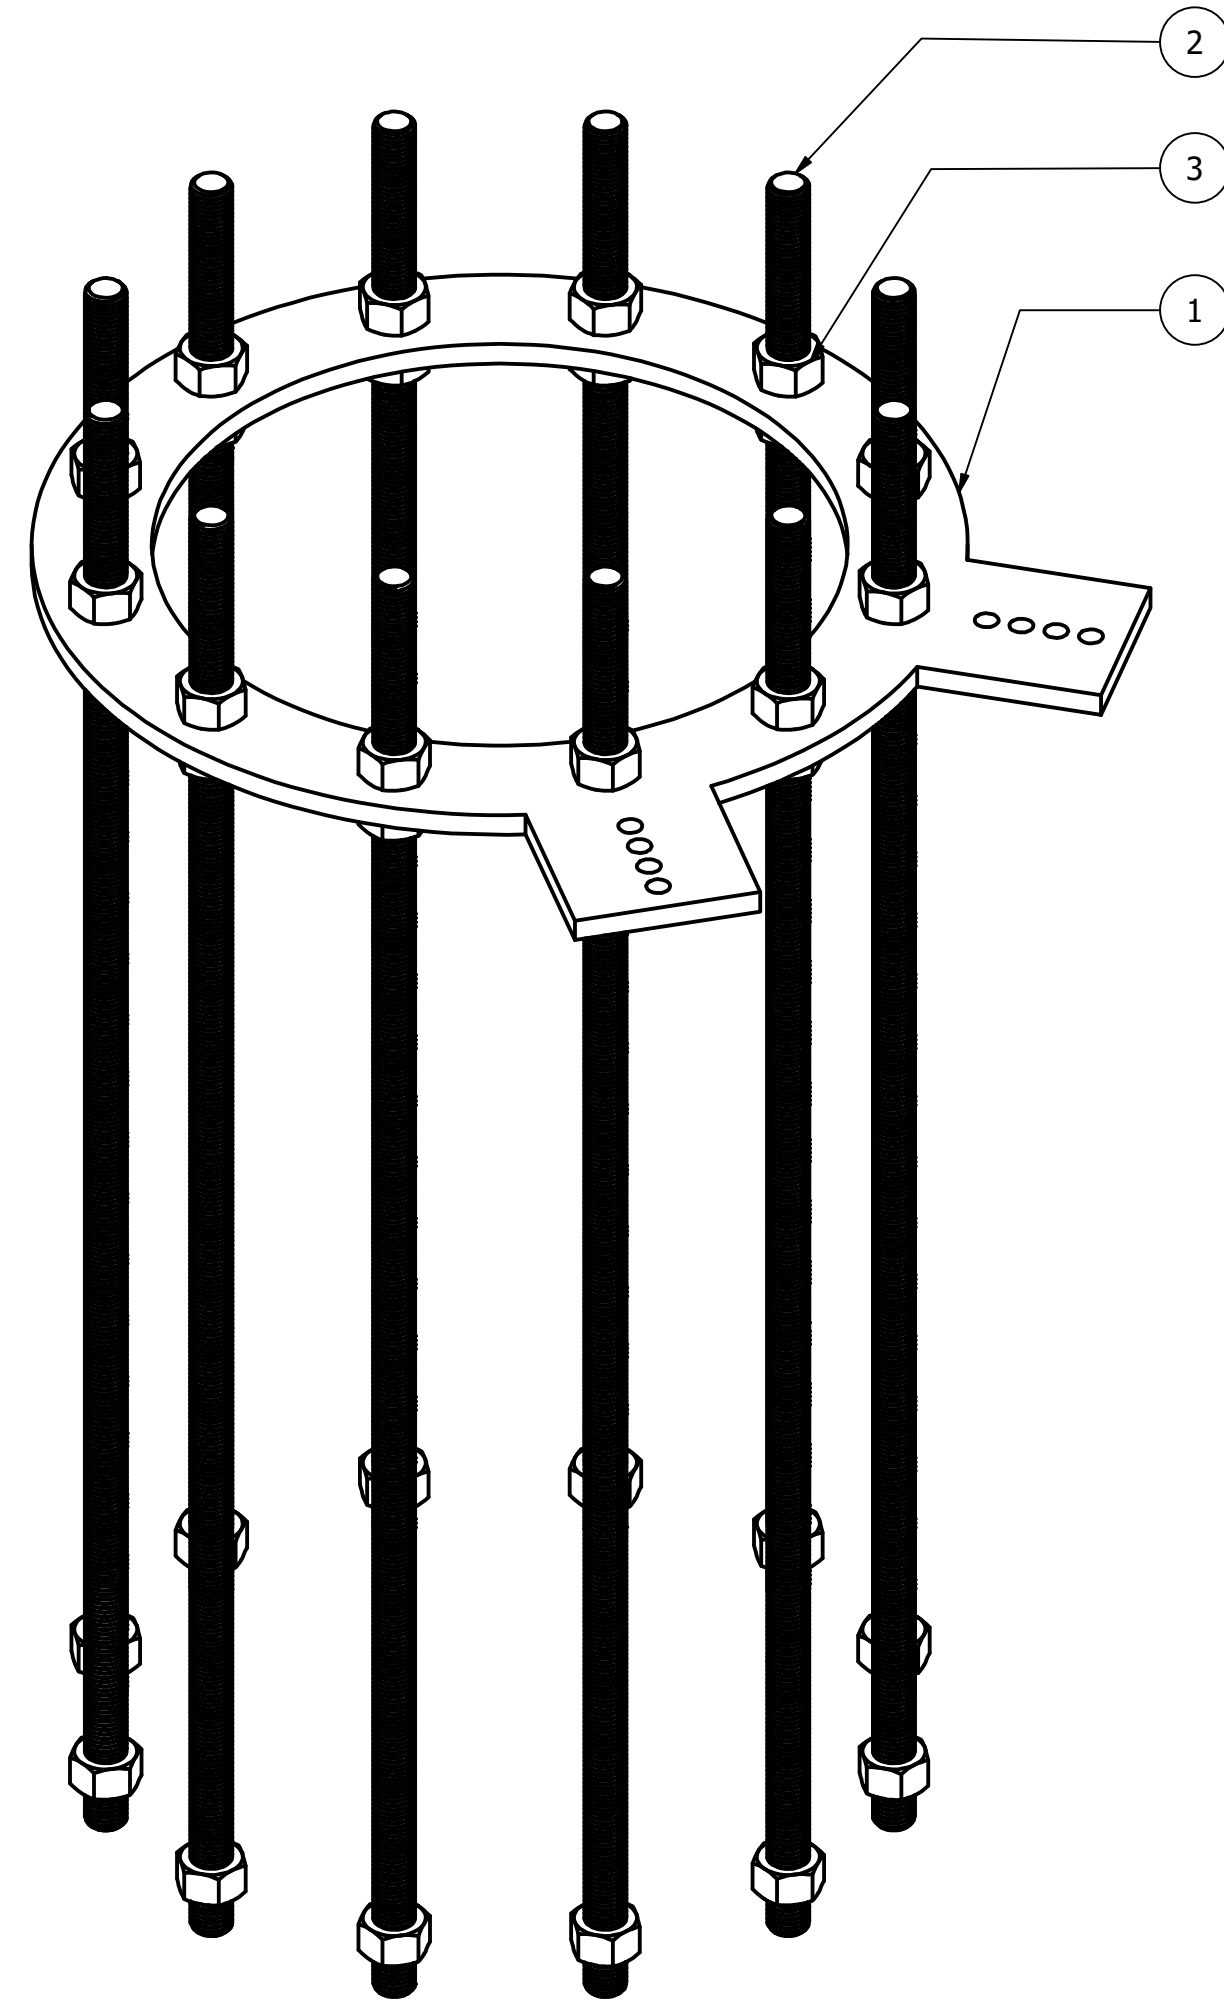

ANCHOR BOLT TEMPLATE BUILD PLAN

PARTS LIST			
ITEM	QTY	PART NUMBER	DESCRIPTION
1	3	ANCHOR RING	
2	3	3310T212	Strut Channel
3	3	3310T53	Strut Channel

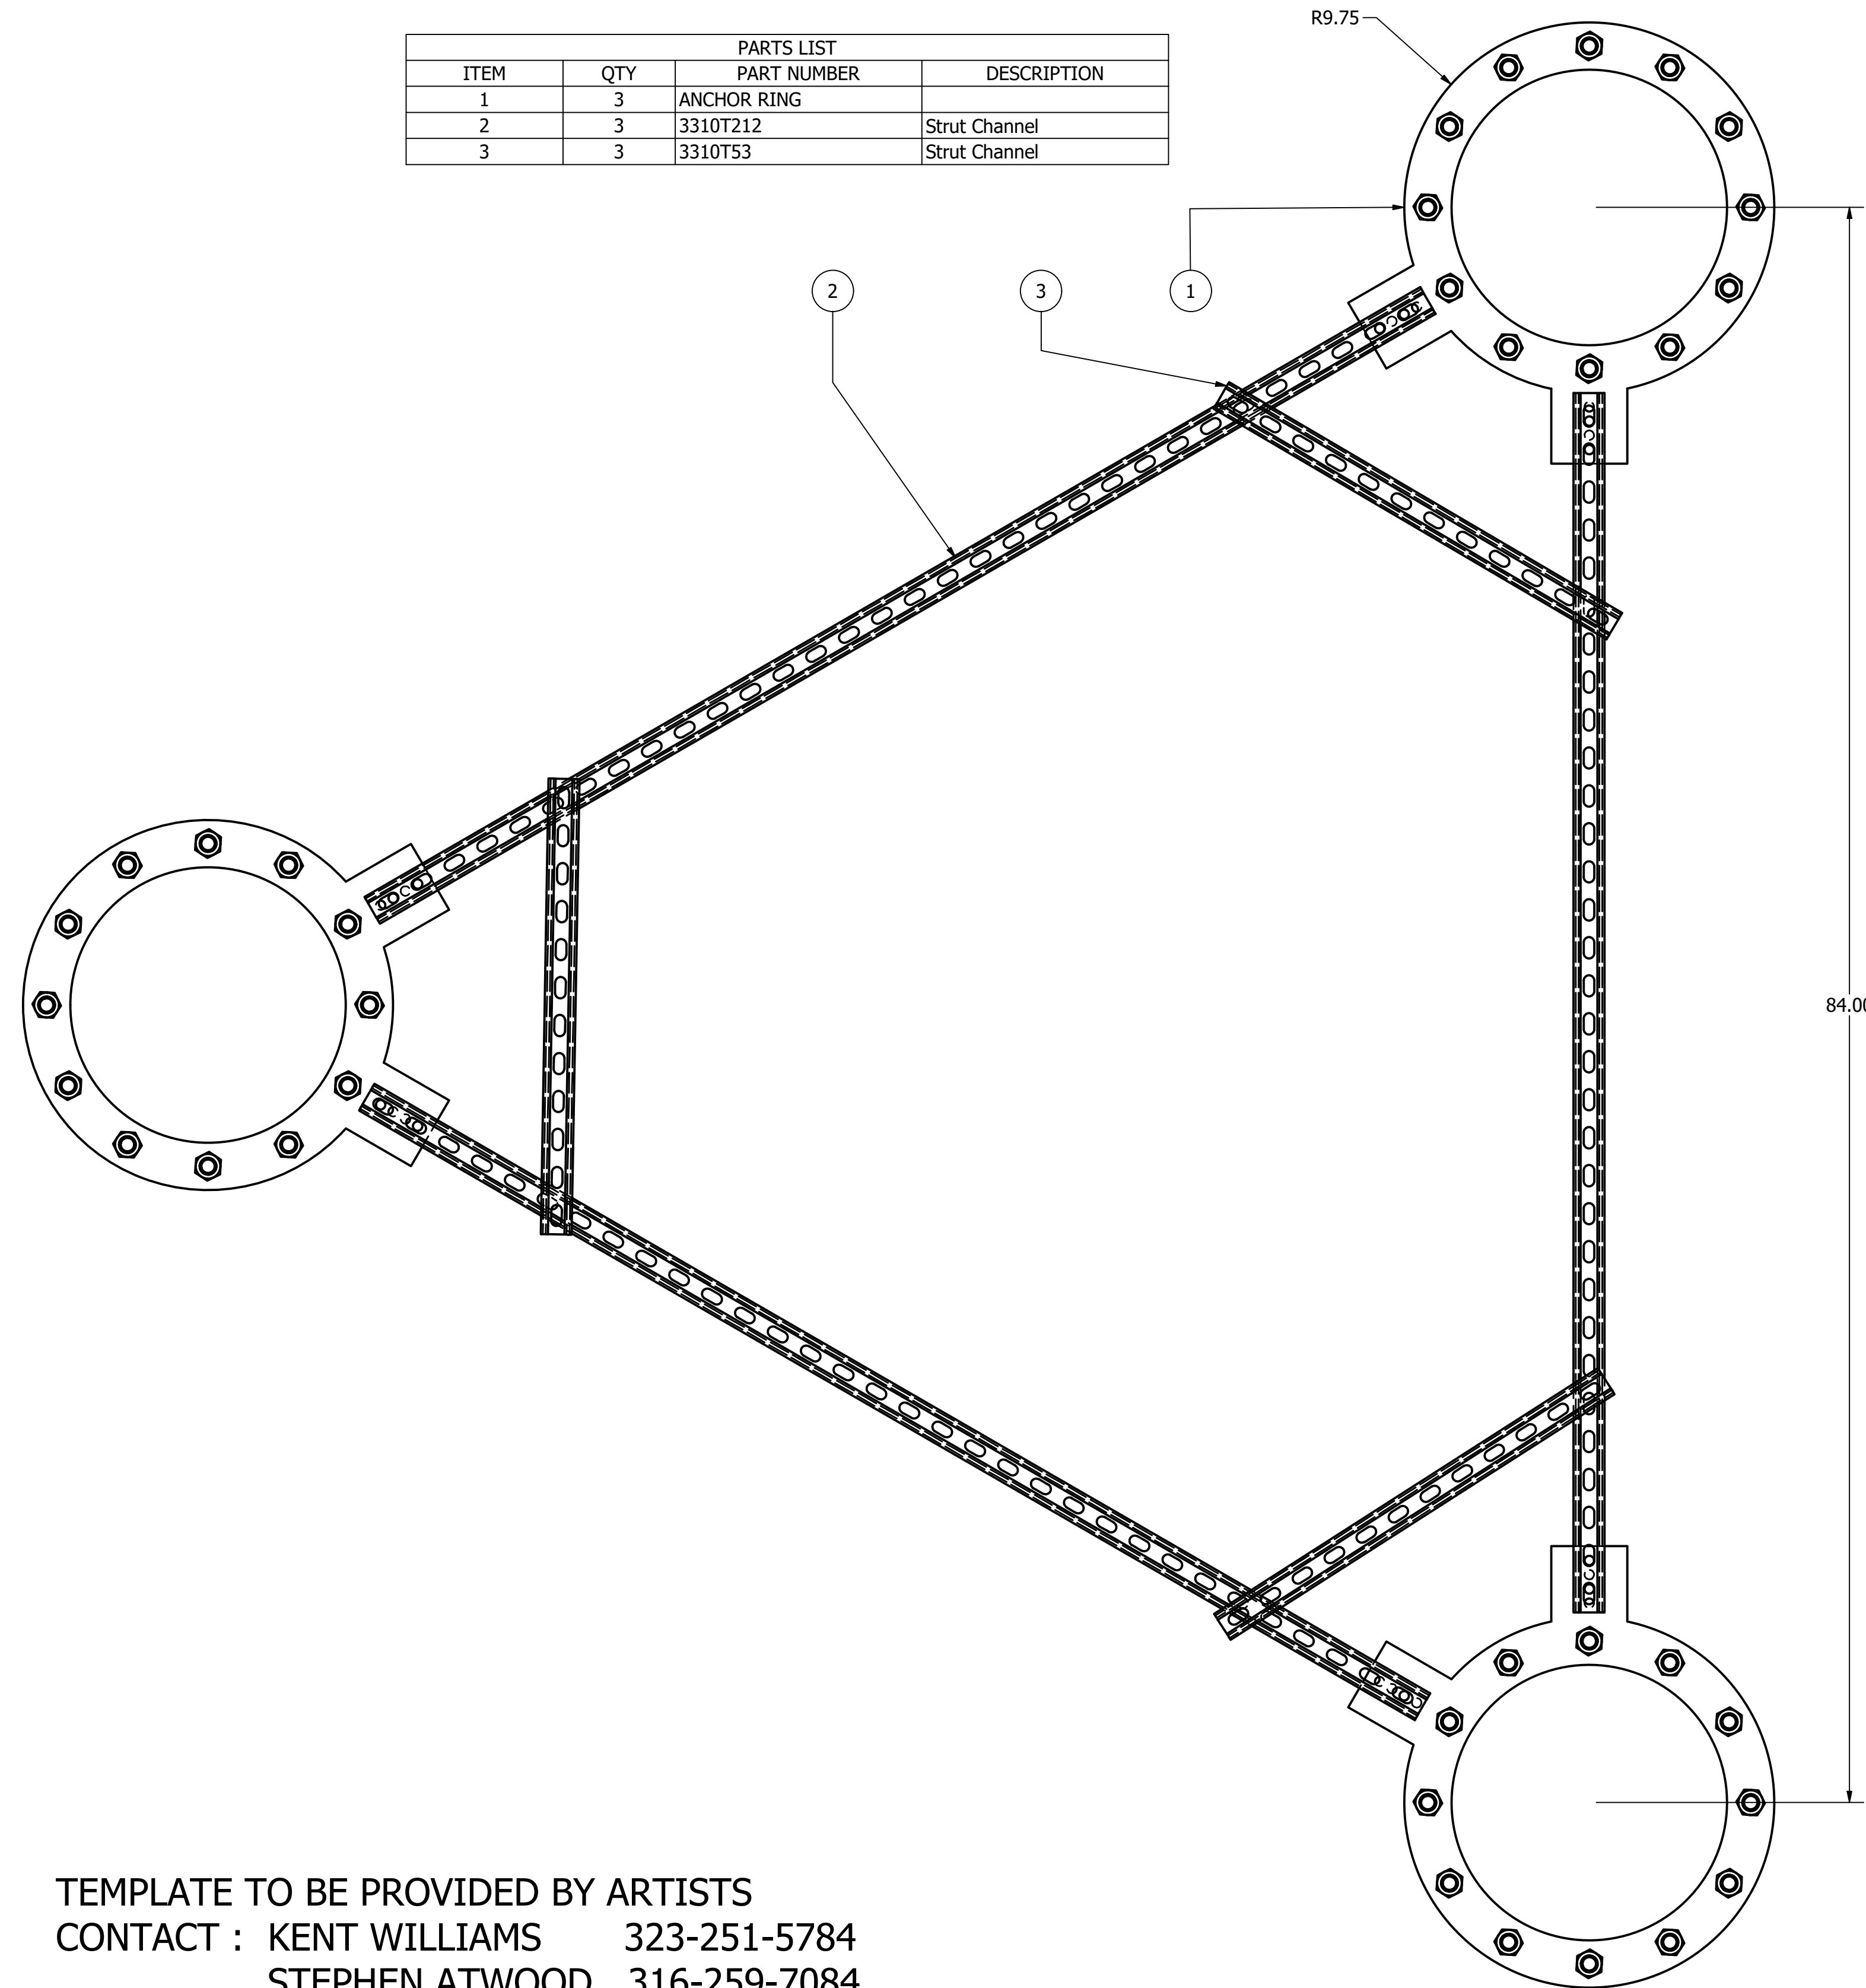

TEMPLATE TO BE PROVIDED BY ARTISTS  
 CONTACT : KENT WILLIAMS 323-251-5784  
 STEPHEN ATWOOD 316-259-7084

**TRANSYSTEMS**  
 245 N. WACO  
 SUITE 222  
 WICHITA, KANSAS 67202  
 MAIN: 316-303-3000  
 FAX: 316-462-5629

CONSULTANTS:  
**KWED**  
 447 OHIO ST.  
 LAWRENCE, KS 66044  
 323-251-5784

COMMERCE STREET & ST. FRANCIS  
 AVENUE IMPROVEMENTS  
 FROM WATERMAN TO KELLOGG  
 WICHITA, KANSAS

REVISIONS:	MARK	DATE	DESCRIPTION

PROJ NO: 472-2021  
 SCALE:  
 DATE: \$DATES\$  
 DESIGNED BY:  
 DRAWN BY:  
 CHECKED BY:

SHEET TITLE:  
 ART INSTALLATION  
 FOUNDATION DETAILS

SHEET NO.  
 27  
 SHEET 27 OF 163