


Note:
The Contractor shall field adjust Roof drain leaders clear of exposed utilities when possible.

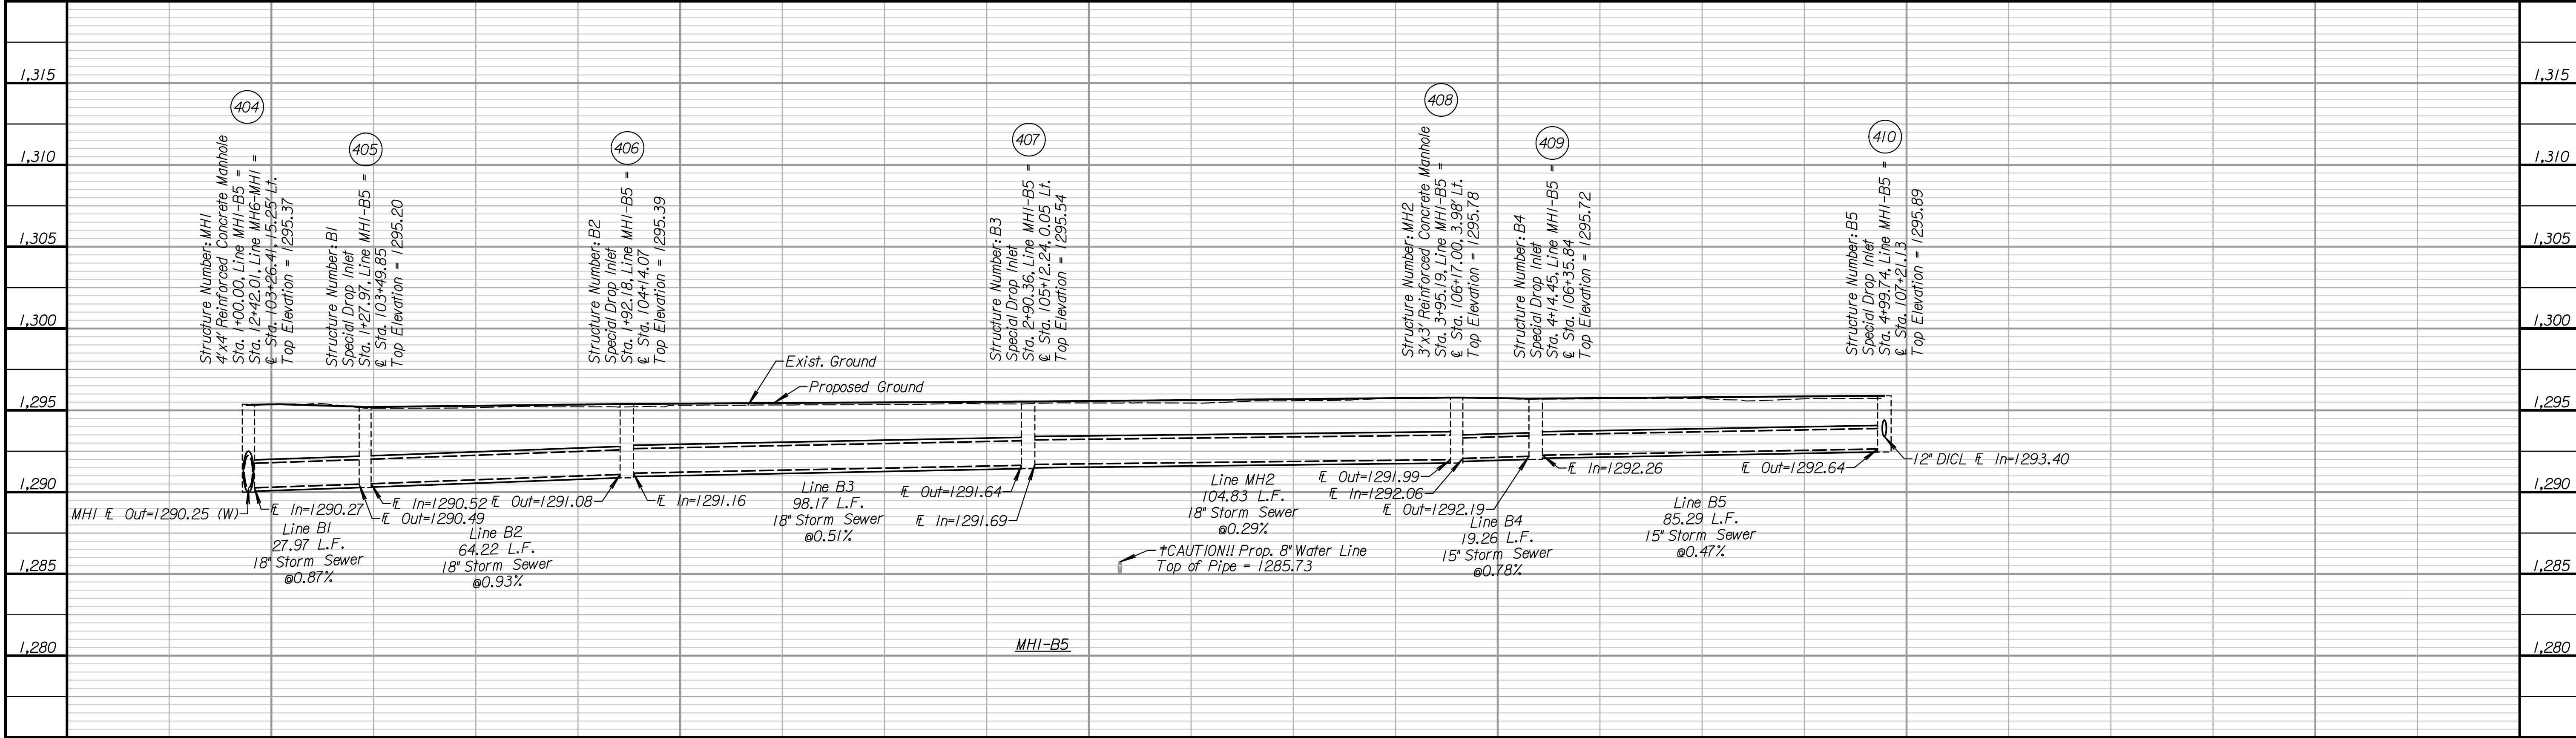

CONSULTANTS:

COMMERCE STREET & ST. FRANCIS AVENUE IMPROVEMENTS FROM WATERMAN TO KELLOGG
WICHITA, KANSAS
CITY OF WICHITA

REVISIONS:	MARK	DATE	DESCRIPTION

PROJ NO: 472-2021
SCALE: 1"=20'
DATE: 2/21/2024
DESIGNED BY: MLC
DRAWN BY: DJK
CHECKED BY: MDB

SHEET TITLE:
COMMERCE STREET STORM SEWER IMPROVEMENTS SYSTEM B

SHEET NO.
30
SHEET 30 OF 163