



**TRANSYSTEMS**  
245 N. WACO  
SUITE 222  
WICHITA, KANSAS 67202  
MAIN: 316-303-3000  
FAX: 316-462-5629

CONSULTANTS:

COMMERCE STREET & ST. FRANCIS  
AVENUE IMPROVEMENTS  
FROM WATERMAN TO KELLOGG

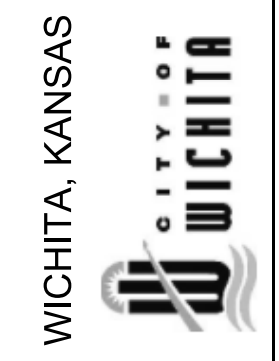

Note:  
The Contractor shall field adjust roof drain leaders clear of exposed utilities when possible.

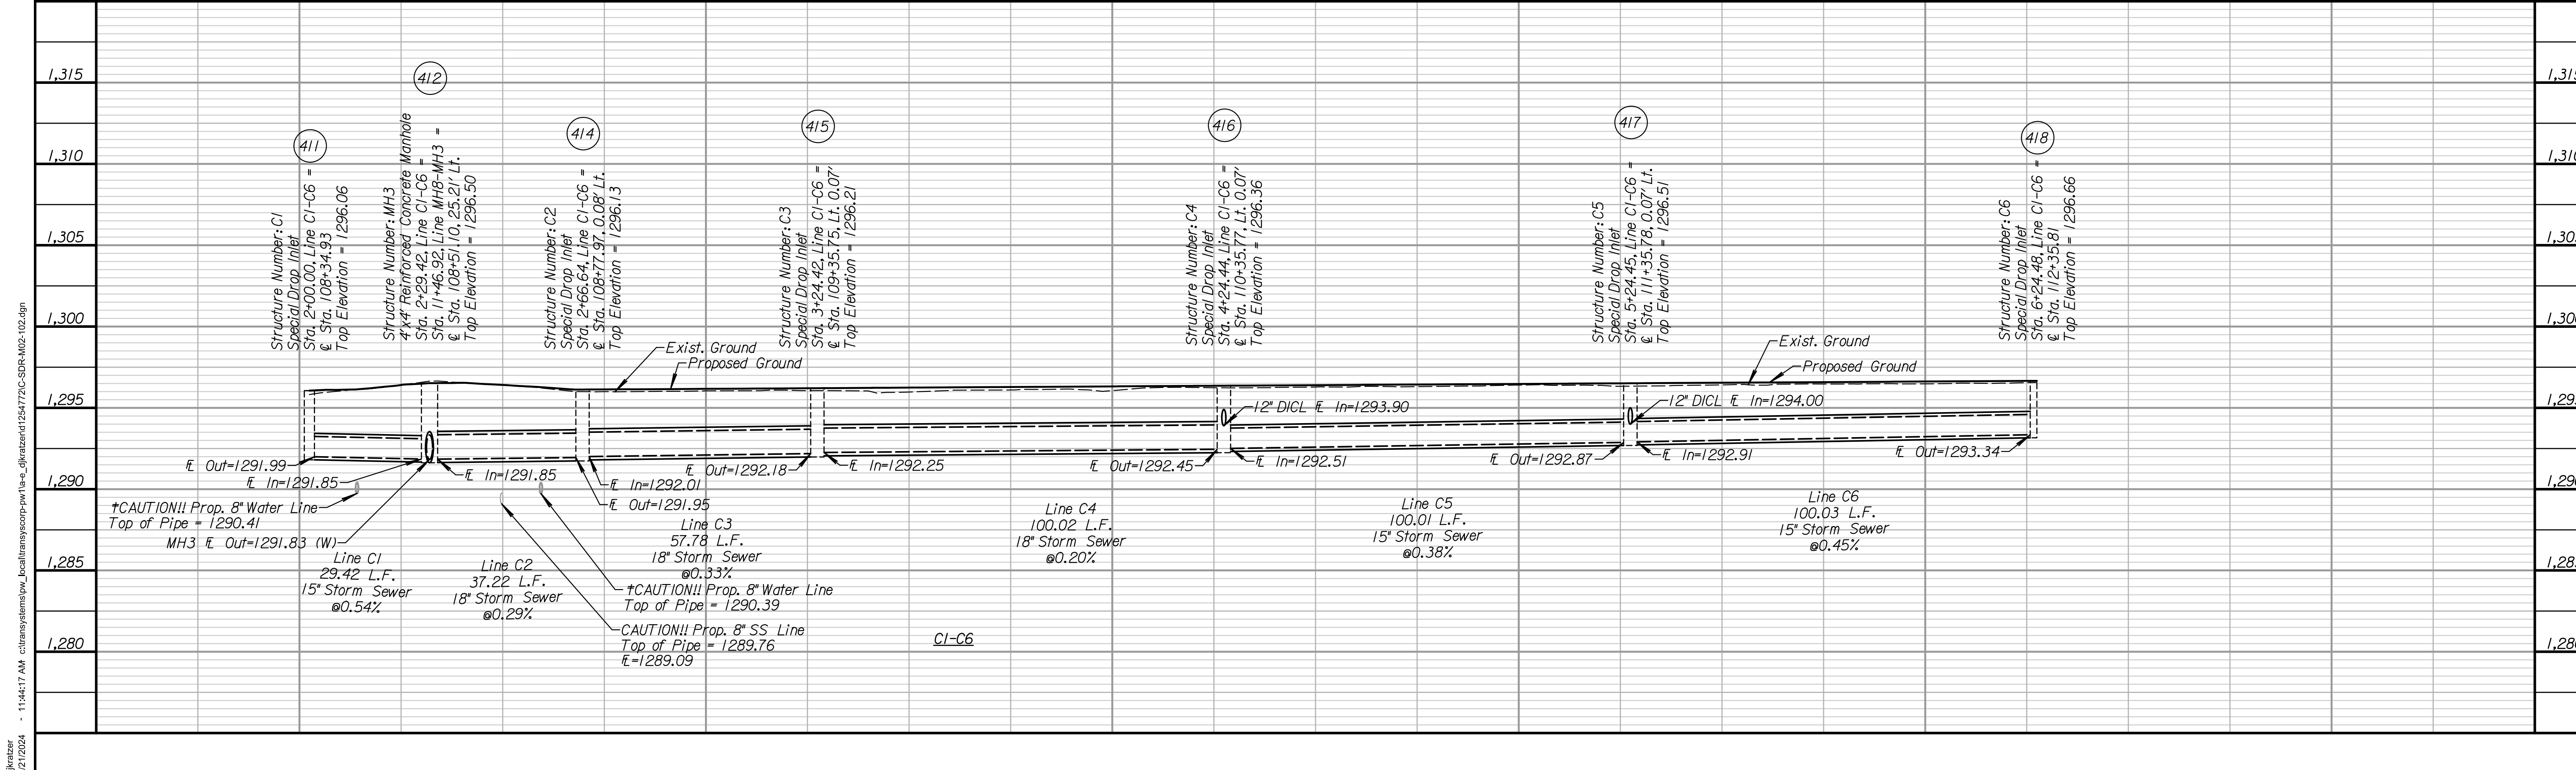

REVISIONS:	MARK	DATE	DESCRIPTION

PROJ NO: 472-2021  
SCALE: 1"=20'  
DATE: 2/21/2024  
DESIGNED BY: MLC  
DRAWN BY: DJK  
CHECKED BY: MDB

SHEET TITLE:  
**COMMERCE STREET  
STORM SEWER  
IMPROVEMENTS  
SYSTEM C**

SHEET NO.  
**31**

SHEET 31 OF 163

d:\kranzer\2021\2024 - 114417 AM - citransystems\proj\local\transystems\proj\la-e\_gkranzer\1254772C-SDR-M02-102.dgn