


P.T. Sta. 33+04.23
1. N=1681280.77, E=1636898.43

P.C. Sta. 38+37.95
1. N=1681336.57, E=1637429.22

NOTE: See sheet 36 for drain pipe details and notes.

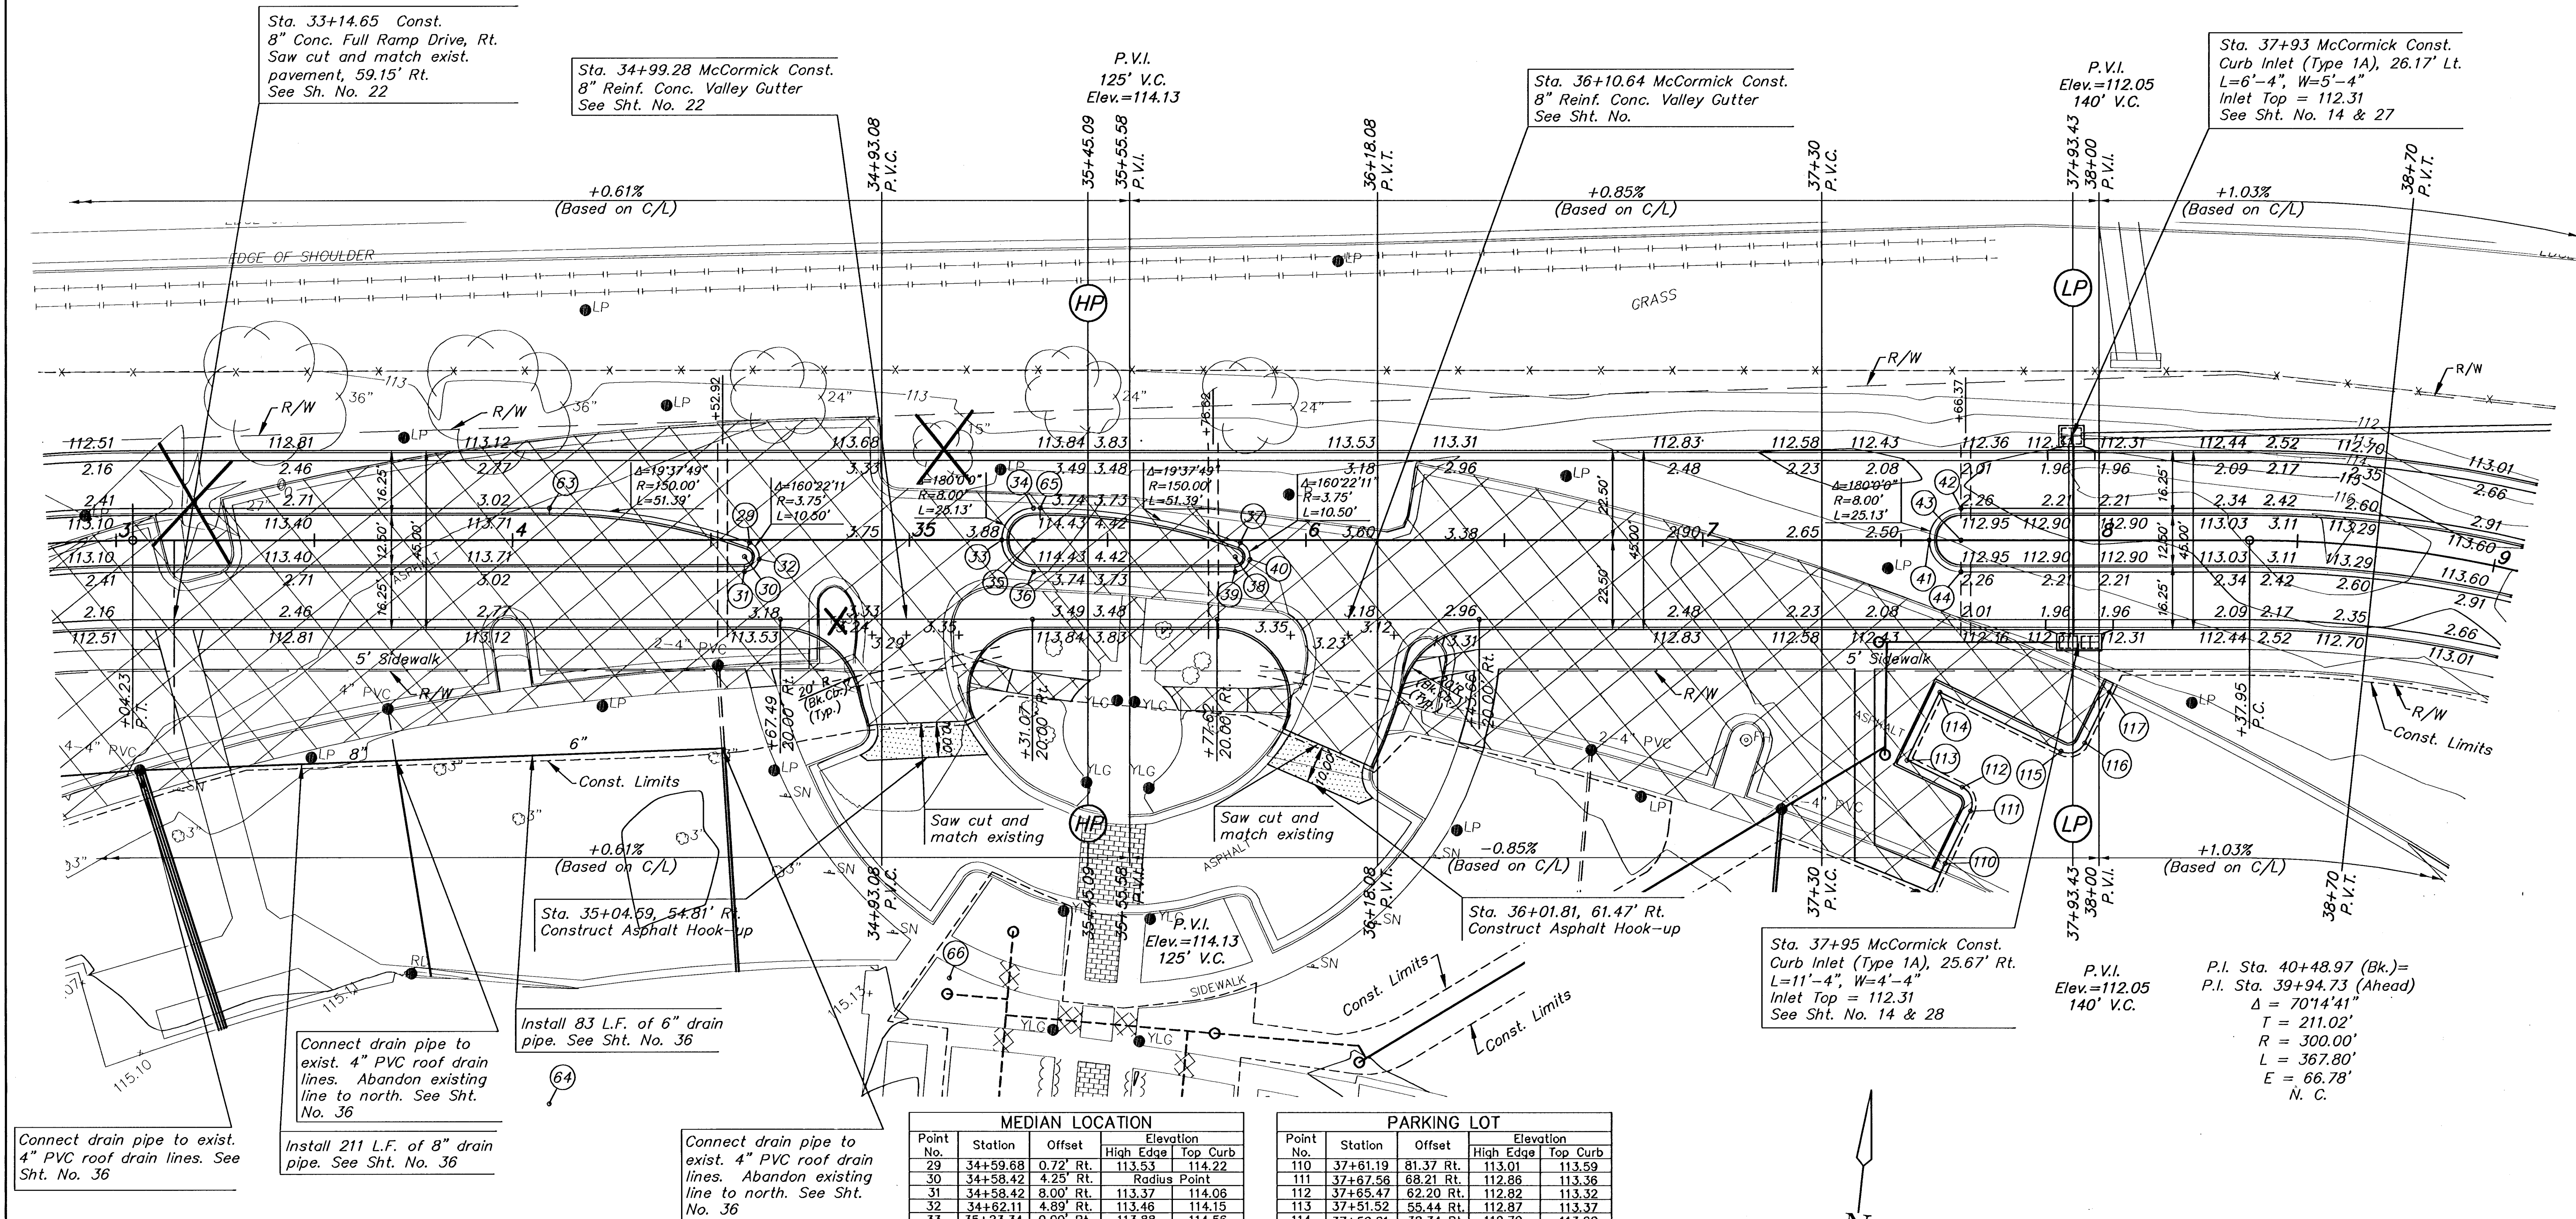

UTILITIES

CATV - Cox Communications (Cable) 262-0661
E - Westar Energy (Electric) 261-6512
SWS - City of Wichita Stormwater Utility 268-4071
SS & W - City of Wichita Water Dept. 262-6000
T - SBC (Telephone) 800-870-8390


MEDIAN LOCATION				
Point No.	Station	Offset	Elevation	
29	34+59.68	0.72' Rt.	113.53	114.22
30	34+58.42	4.25' Rt.	Radius Point	
31	34+58.42	8.00' Rt.	113.37	114.06
32	34+62.11	4.89' Rt.	113.46	114.15
33	35+23.34	0.00' Rt.	113.88	114.56
34	35+31.34	8.00' Lt.	113.73	114.42
35	35+31.34	0.00' Rt.	Radius Point	
36	35+31.34	8.00' Rt.	113.73	114.42
37	35+83.43	0.72' Rt.	113.80	114.49
38	35+82.17	4.25' Rt.	Radius Point	
39	35+82.17	8.00' Rt.	113.68	114.35
40	35+85.86	4.89' Rt.	113.71	114.40
41	37+57.12	0.00' Rt.	112.46	113.13
42	37+65.12	8.00' Lt.	112.26	112.95
43	37+65.12	0.00' Rt.	Radius Point	
44	37+65.12	8.00' Rt.	112.26	112.95
63	34+09.28	8.00' Lt.	113.07	113.76
64	34+09.28	142.00' Rt.	Radius Point	
65	35+33.03	8.00' Lt.	113.73	114.42
66	35+33.03	142.00' Rt.	Radius Point	

PARKING LOT				
Point No.	Station	Offset	Elevation	
110	37+61.19	81.37' Rt.	113.01	113.59
111	37+67.56	68.21' Rt.	112.86	113.36
112	37+65.47	62.20' Rt.	112.82	113.32
113	37+51.52	55.44' Rt.	112.87	113.37
114	37+59.81	38.34' Rt.	112.70	113.20
115	37+90.38	53.15' Rt.	112.56	113.06
116	37+96.39	51.08' Rt.	112.49	112.99
117	38+02.57	38.29' Rt.	112.30	112.82


LEGEND



Drive, Pavement and/or Sidewalk Removal

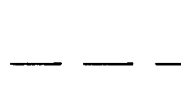

Install 2-6" PVC (Sch. 40) Irrigation Sleeves, 2.5' apart extending 2' beyond Back of Curb

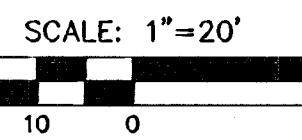

McCORMICK AVENUE STREET IMPROVEMENTS
PROJECT NAME

McCORMICK - STA. 33+00 TO STA. 39+00
SHEET TITLE

JRA DESIGN BY: WNW DRAWN BY: JRA CHECKED BY:
AUGUST 2005 03245 6 / 111
DATE JOB NO. SHEET/OF