



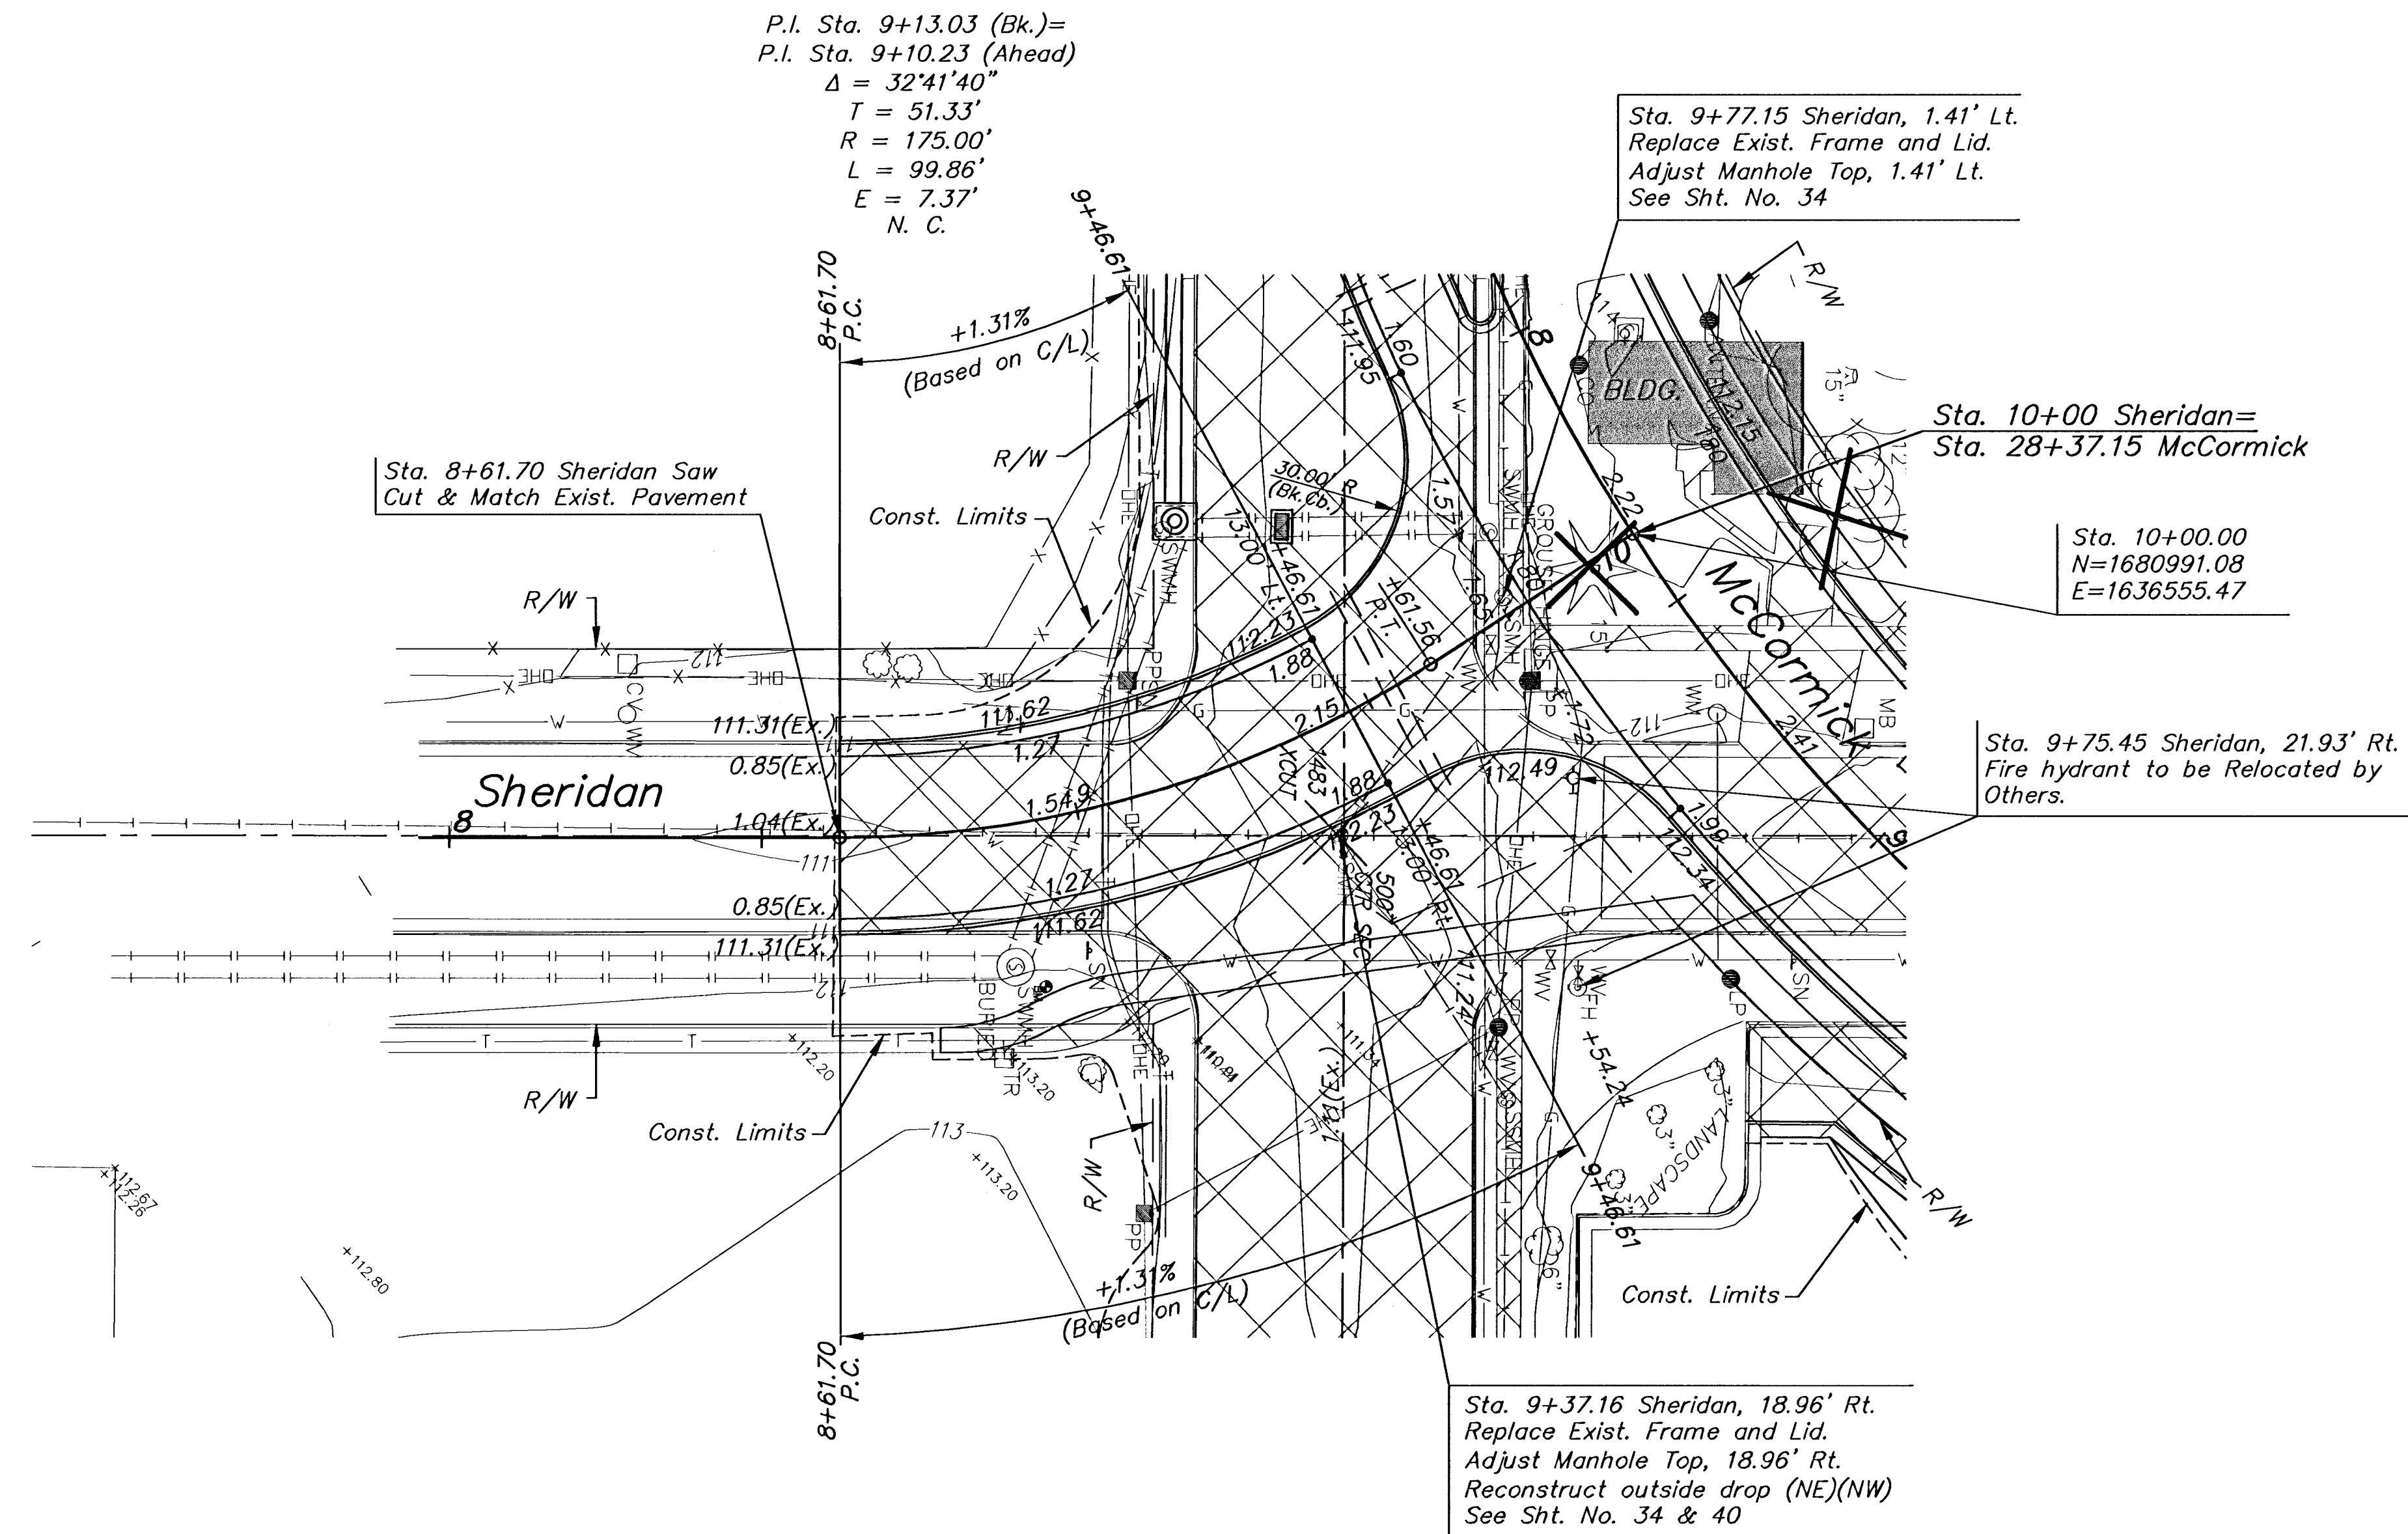

- Ctr. Sec. 25, T27S, R1W
"X" Cut on Sanitary Sewer Manhole Lid
1. Nail and Cap in SW side Power Pole
2. Chiseled "X" Top of Curb
3. Ctr. Top of Fire Hydrant
4. Nail and Cap in NW side Power Pole
5. N=1680944.65, E=1636604.35
- 39.50' NW
44.75' NW
44.87' NE
42.08' SW

LEGEND

- Drive, Pavement and/or
Sidewalk Removal
- Install 2-6" PVC (Sch. 40) Irrigation
Sleeves, 2.5' apart extending 2' beyond
Back of Curb

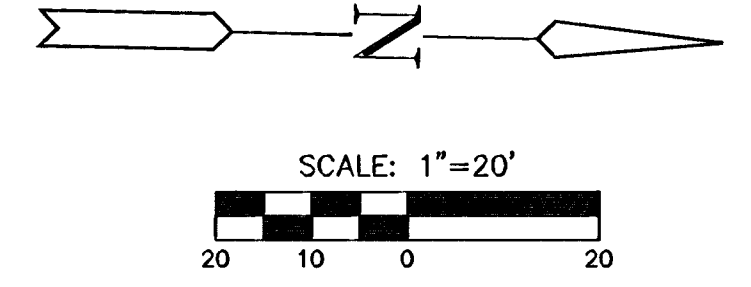

MCCORMICK AVENUE STREET IMPROVEMENTS
PROJECT NAME

SHERIDAN - STA 7+00 TO STA 10+00
SHEET TITLE

JRA	WNJ	JRA
DESIGN BY:	DRAWN BY:	CHECKED BY:
AUGUST 2005	03245	9 / 111
DATE	JOB NO.	SHEET/OF