


**MCCORMICK STREET IMPROVEMENT
STORM WATER SEWER PLANS
LINE 1 & LINE 2**

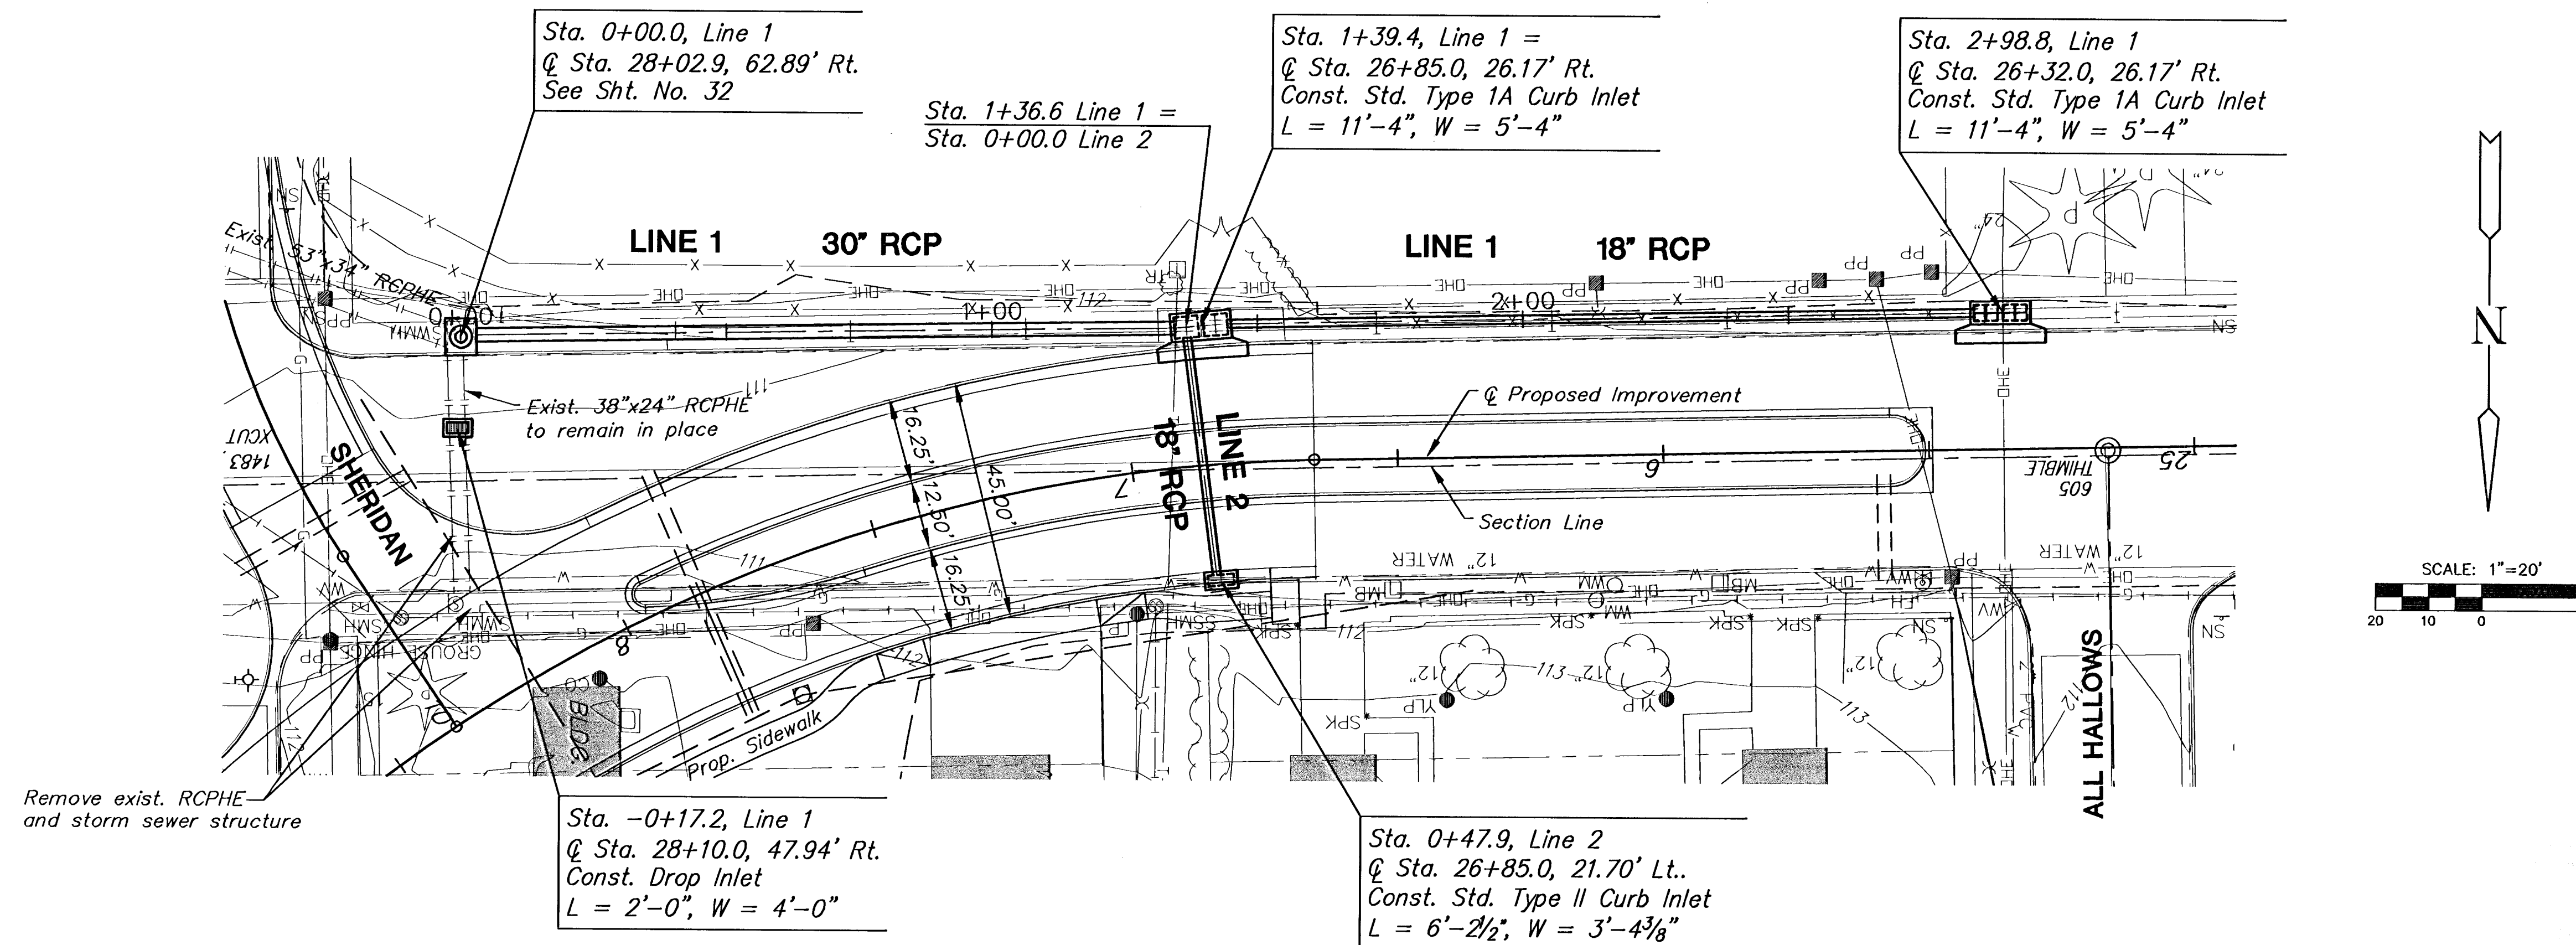

PLAN LINE 1

PLAN LINE 2

PROFILE LINE 1

PROFILE LINE 2

