


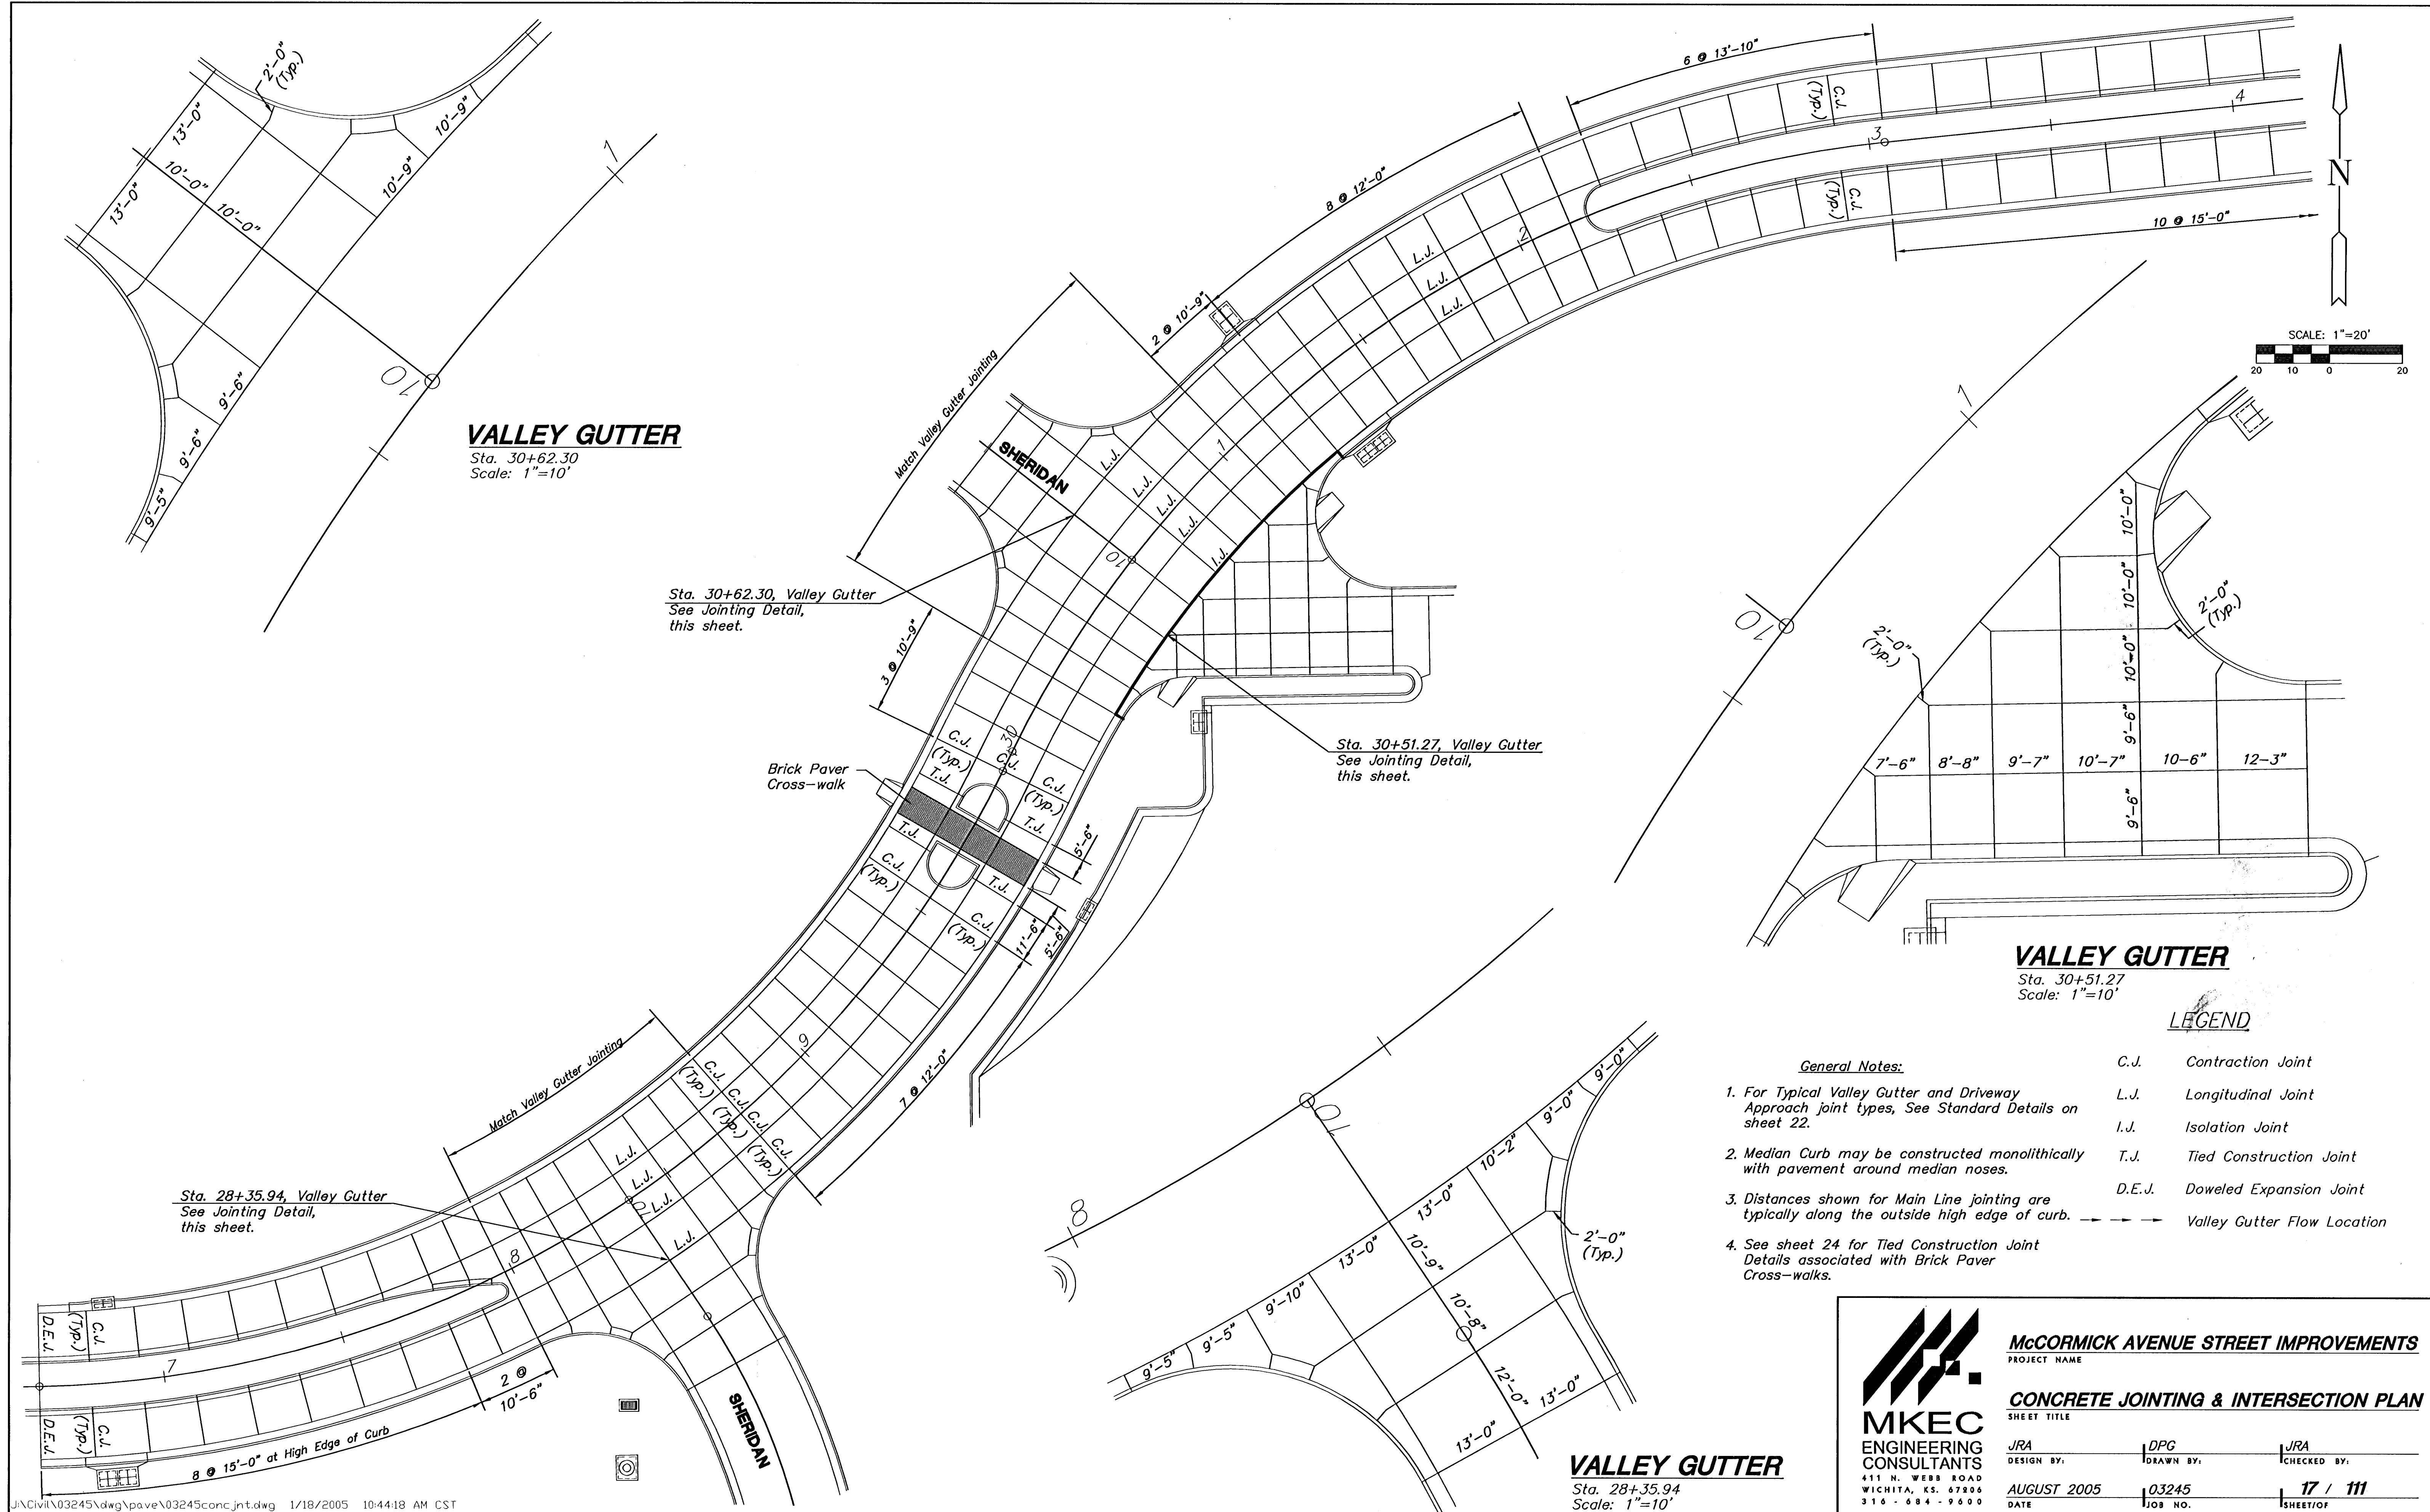

VALLEY GUTTER

Sta. 30+62.30
Scale: 1"=10'

Sta. 30+62.30, Valley Gutter
See Jointing Detail,
this sheet.

Sta. 30+51.27, Valley Gutter
See Jointing Detail,
this sheet.

VALLEY GUTTER

Sta. 30+51.27
Scale: 1"=10'

LEGEND

General Notes:

1. For Typical Valley Gutter and Driveway Approach joint types, See Standard Details on sheet 22.
2. Median Curb may be constructed monolithically with pavement around median noses.
3. Distances shown for Main Line jointing are typically along the outside high edge of curb.
4. See sheet 24 for Tied Construction Joint Details associated with Brick Paver Cross-walks.

C.J.	Contraction Joint
L.J.	Longitudinal Joint
I.J.	Isolation Joint
T.J.	Tied Construction Joint
D.E.J.	Doweled Expansion Joint
---	Valley Gutter Flow Location



MKEC
ENGINEERING
CONSULTANTS
411 N. WEBB ROAD
WICHITA, KS. 67206
316-684-9600

MCCORMICK AVENUE STREET IMPROVEMENTS
PROJECT NAME

CONCRETE JOINTING & INTERSECTION PLAN
SHEET TITLE

JRA	DPG	JRA
DESIGN BY.	DRAWN BY.	CHECKED BY.
AUGUST 2005	03245	17 / 111
DATE	JOB NO.	SHEET/OF