


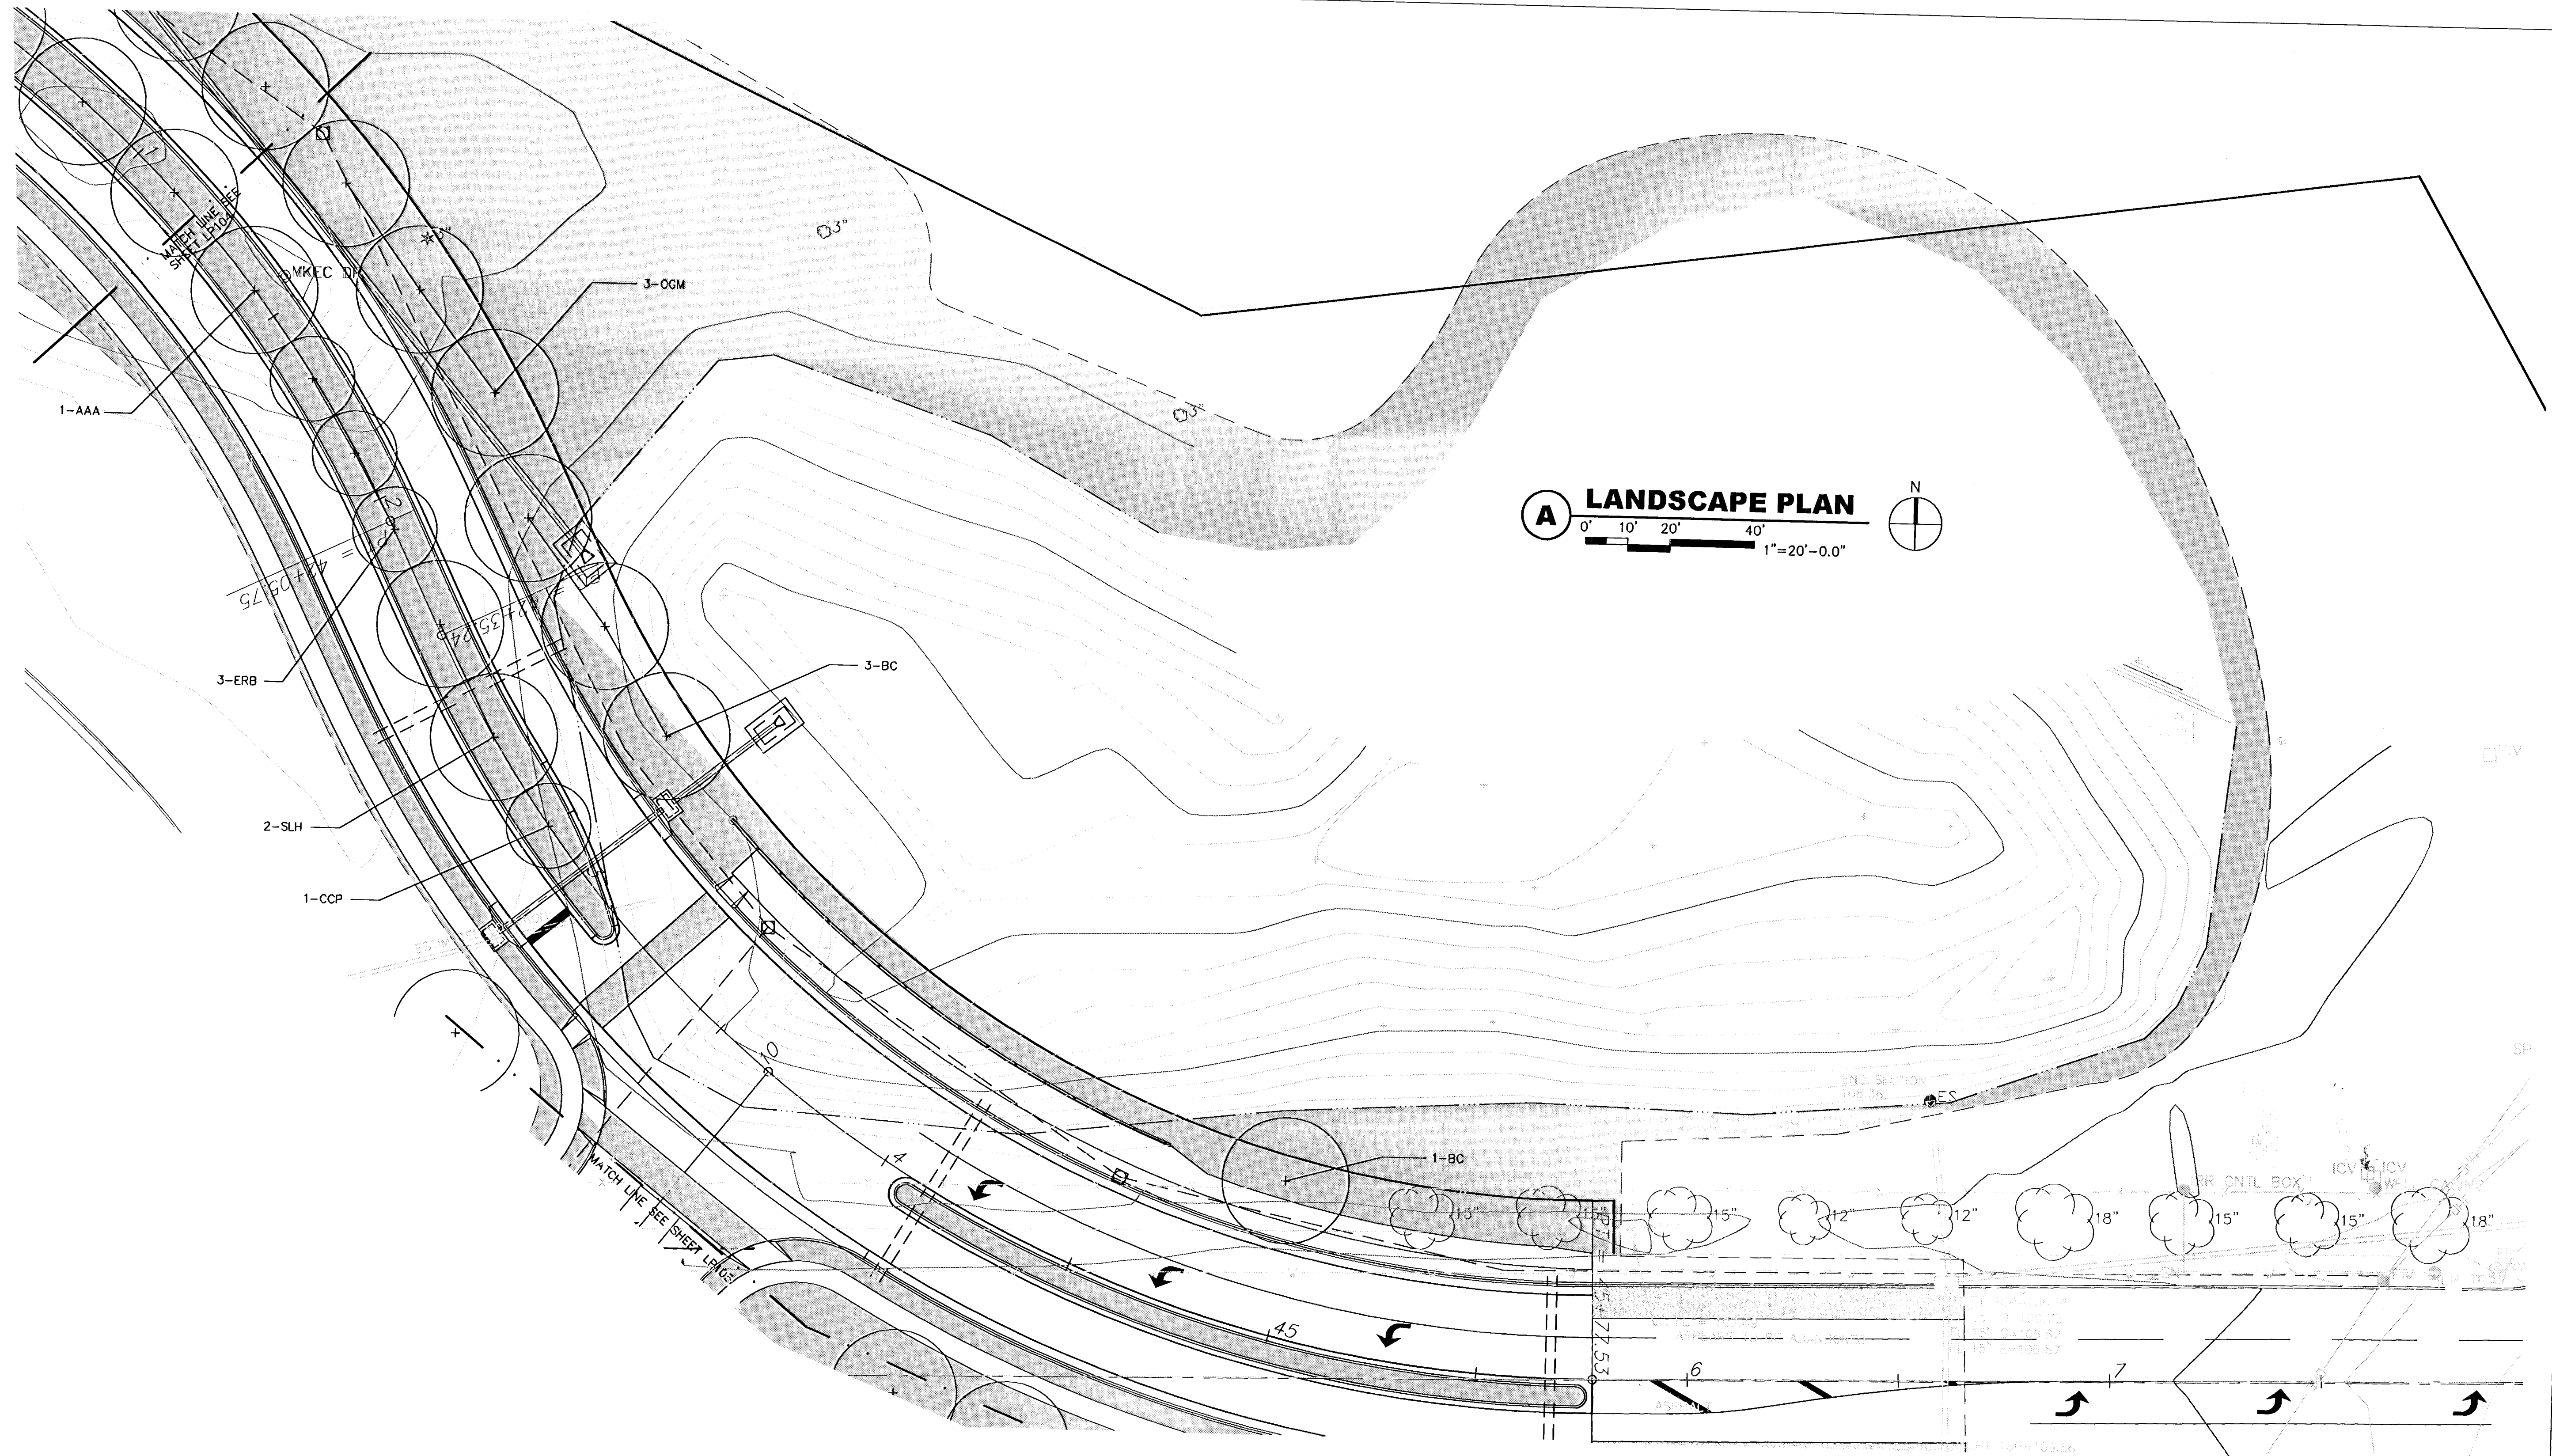

A LANDSCAPE PLAN

0' 10' 20' 40' 1"=20'-0.0"

N

GossonLivingston
Architecture
420 South Emporia
Wichita, KS 67202
Tel: (316) 265-9367
Fax: (316) 265-5646
Email: architects@glj.com

MKEC
ENGINEERING
CONSULTANTS
411 N. WEBB ROAD
WICHITA, KS. 67206
(316) 684-9600

McCORMICK AVENUE STREET IMPROVEMENTS
PROJECT NAME

LANDSCAPE PLAN - LP104
SHEET TITLE

TDM
DESIGN BY: **TDM,LEG** DRAWN BY: **LEG** CHECKED BY:
AUGUST 2005 **03245** **48 OF 111**
DATE JOB NO. SHEET/OF