


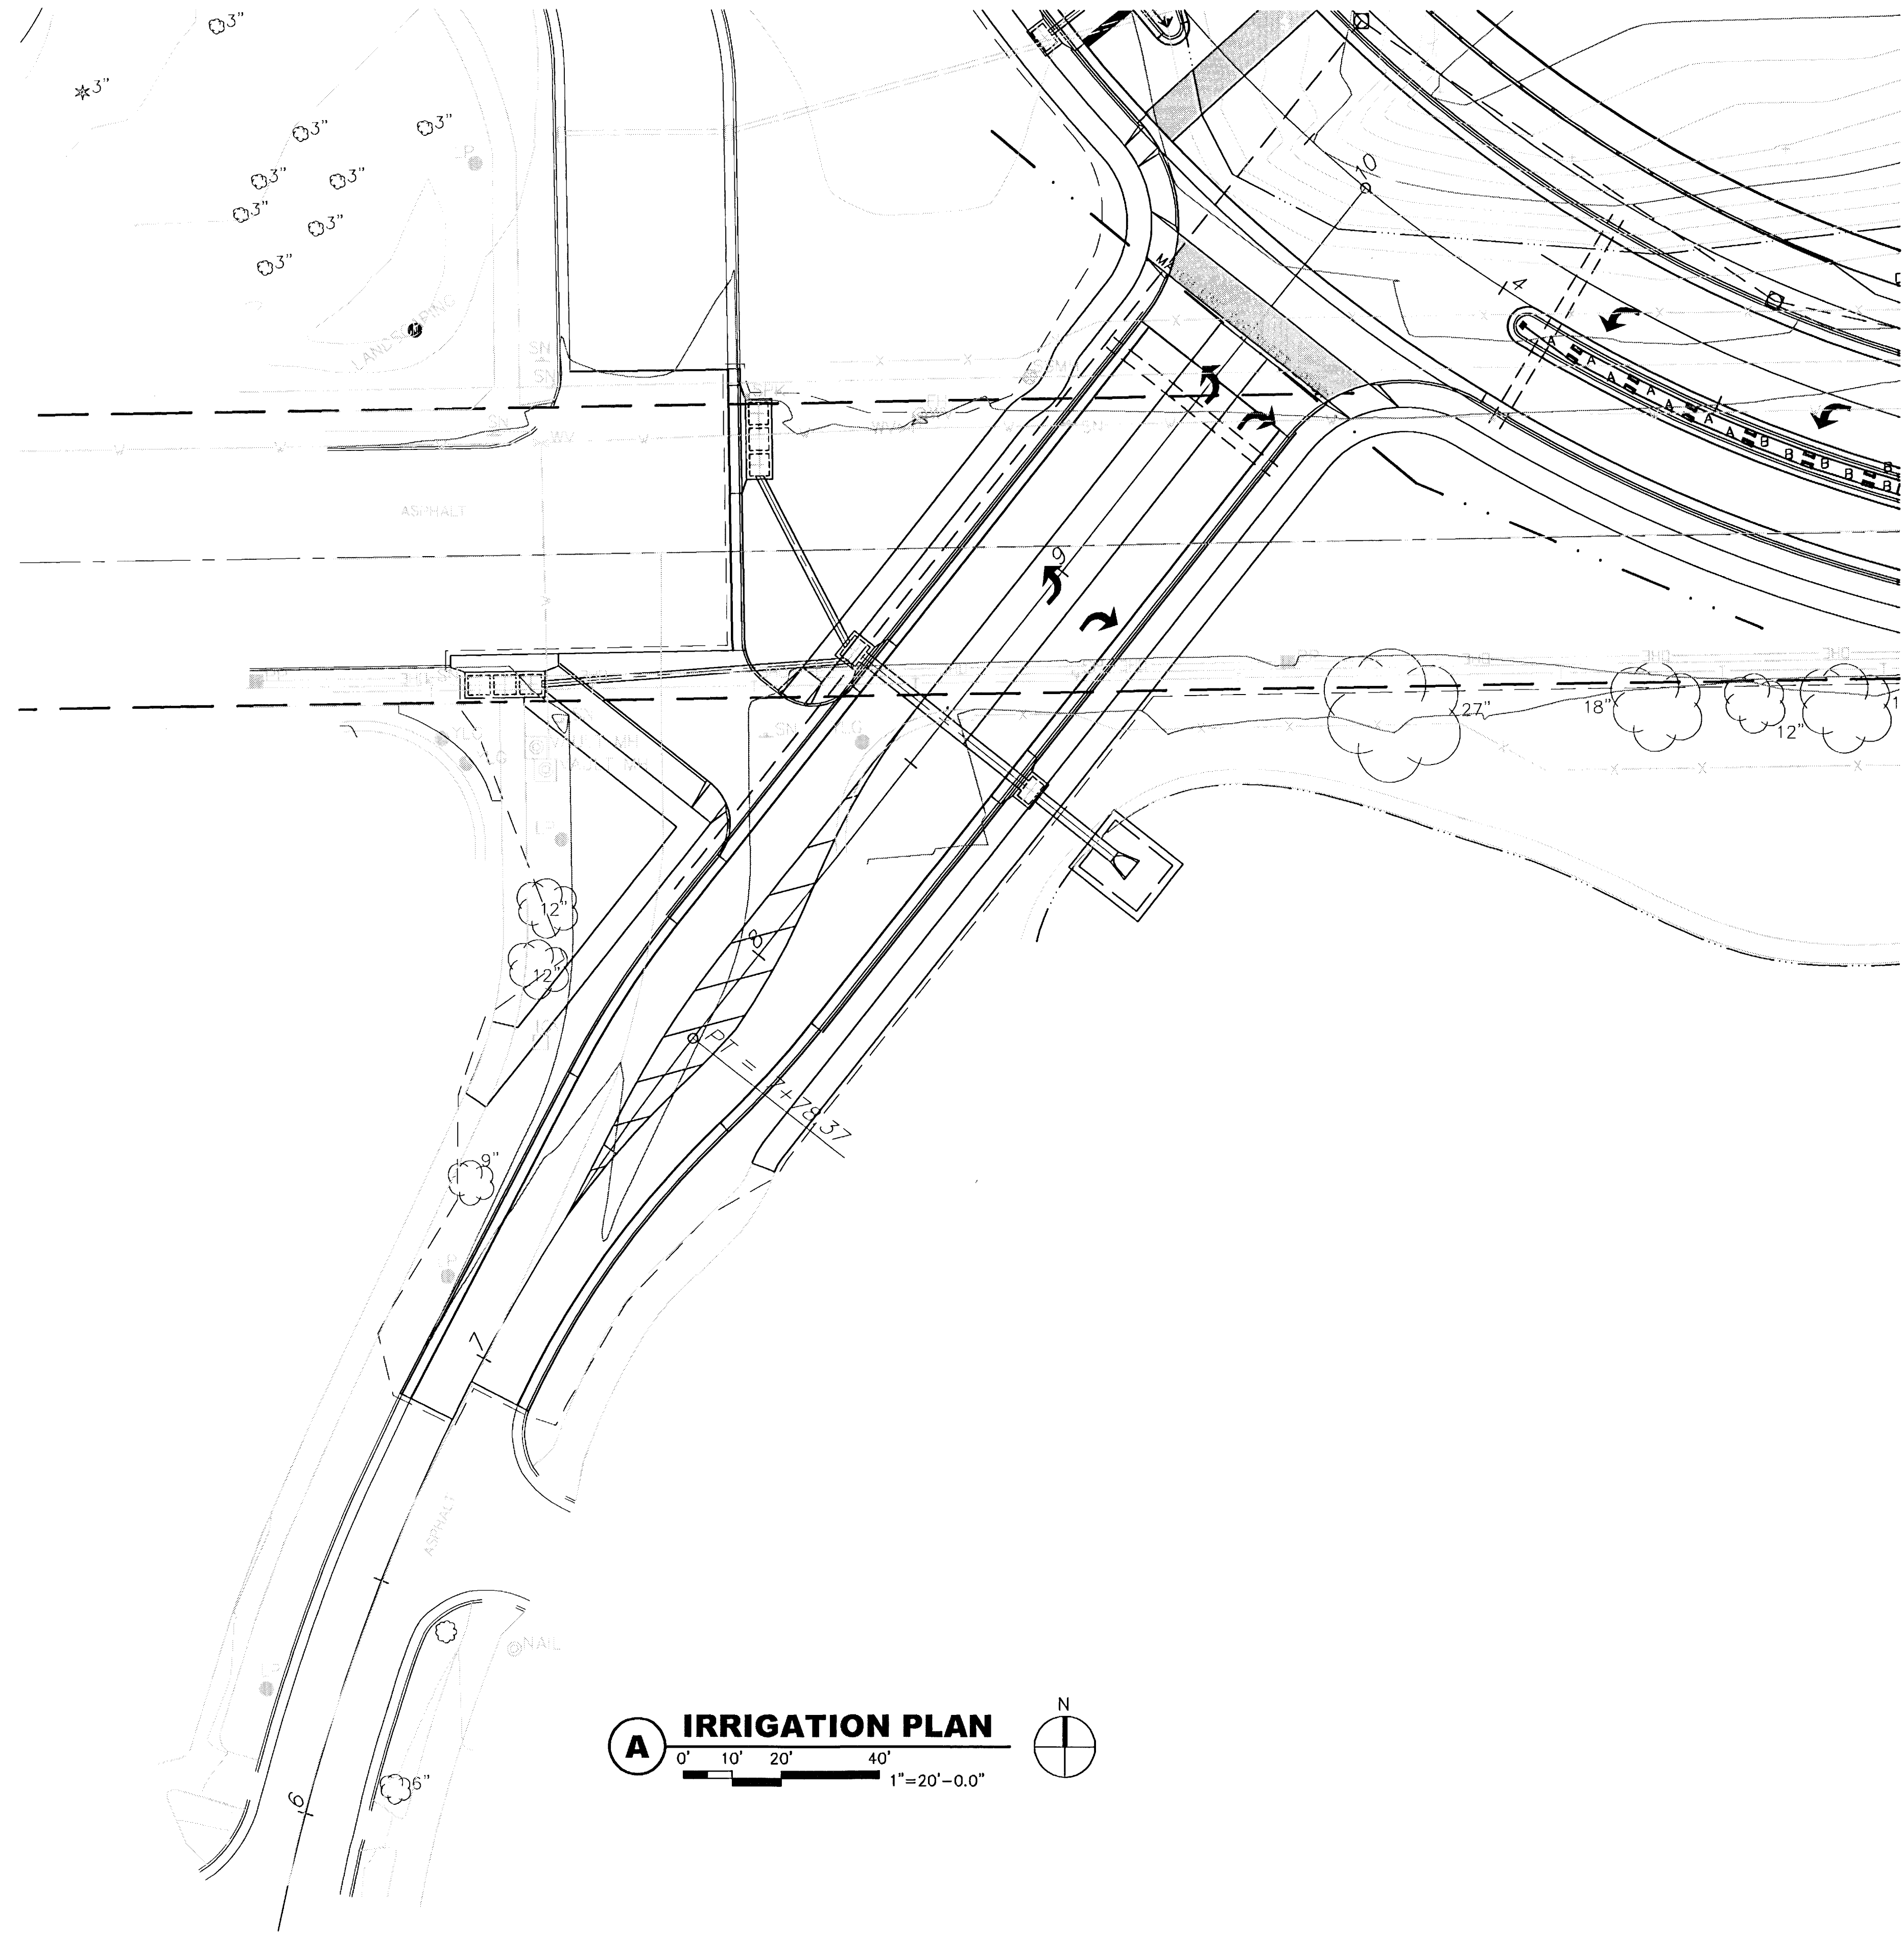

A IRRIGATION PLAN

0' 10' 20' 40' 1"=20'-0.0"

N

IRRIGATION SCHEDULE

CONTROLLER AND ZONE #	VALVE SIZE	GPM	HEAD	NOZZLE	RADIUS (FEET)	NUMBER OF HEADS
A-1	1 1/2"	23.4	RAIN BIRD 1800-PRS SERIES	12 SERIES MPR - NOZZLE 12H	12	17
			RAIN BIRD 1800-PRS SERIES	12 SERIES VAN - NOZZLE 180'ARC	12	1
A-2	1 1/2"	23.4	RAIN BIRD 1800-PRS SERIES	12 SERIES MPR - NOZZLE 12H	12	17
			RAIN BIRD 1800-PRS SERIES	12 SERIES VAN - NOZZLE 180'ARC	12	1
A-3	1 1/2"	26.0	RAIN BIRD 1800-PRS SERIES	12 SERIES MPR - NOZZLE 12H	12	18
			RAIN BIRD 1800-PRS SERIES	12 SERIES VAN - NOZZLE 180'ARC	12	2
A-4	1 1/2"	26.0	RAIN BIRD 1800-PRS SERIES	12 SERIES MPR - NOZZLE 12H	12	18
			RAIN BIRD 1800-PRS SERIES	12 SERIES VAN - NOZZLE 180'ARC	12	2
A-5	1"	7.8	RAIN BIRD 1800-PRS SERIES	12 SERIES VAN - NOZZLE 180'ARC	12	4
A-6	1 1/2"	31.2	RAIN BIRD 1800-PRS SERIES	12 SERIES MPR - NOZZLE 12H	12	20
			RAIN BIRD 1800-PRS SERIES	12 SERIES VAN - NOZZLE 180'ARC	12	4
A-7	1 1/2"	31.2	RAIN BIRD 1800-PRS SERIES	12 SERIES MPR - NOZZLE 12H	12	20
			RAIN BIRD 1800-PRS SERIES	12 SERIES VAN - NOZZLE 180'ARC	12	4
B-1	1 1/2"	29.9	RAIN BIRD 1800-PRS SERIES	12 SERIES MPR - NOZZLE 12H	12	21
			RAIN BIRD 1800-PRS SERIES	12 SERIES VAN - NOZZLE 180'ARC	12	2
B-2	1 1/2"	29.9	RAIN BIRD 1800-PRS SERIES	12 SERIES MPR - NOZZLE 12H	12	23
B-3	1 1/2"	29.9	RAIN BIRD 1800-PRS SERIES	12 SERIES MPR - NOZZLE 12H	12	23
B-4	1 1/2"	29.9	RAIN BIRD 1800-PRS SERIES	12 SERIES MPR - NOZZLE 12H	12	22
			RAIN BIRD 1800-PRS SERIES	12 SERIES VAN - NOZZLE 180'ARC	12	1
B-5	1 1/2"	33.8	RAIN BIRD 1800-PRS SERIES	15 STRIP SERIES - NOZZLE 15SST	4 X 30	24
			RAIN BIRD 1800-PRS SERIES	15 STRIP SERIES - NOZZLE 15EST	4 X 15	2

GossonLivingston
Architecture
420 South Emporia
Wichita, KS 67202
Tel: (316) 265-9367
Fax: (316) 265-5646
Email: archit.cts@gljcl.com

MKEC
ENGINEERING
CONSULTANTS
411 N. WEBB ROAD
WICHITA, KS. 67206
(316) 684-9600

McCORMICK AVENUE STREET IMPROVEMENTS
PROJECT NAME
IRRIGATION PLAN - IR105
SHEET TITLE
TDM
DESIGN BY: TDM,LEG
DRAWN BY: LEG
CHECKED BY:
AUGUST 2005
DATE
03245
FOR N.O.
54 OF 111
SHEET / OF