


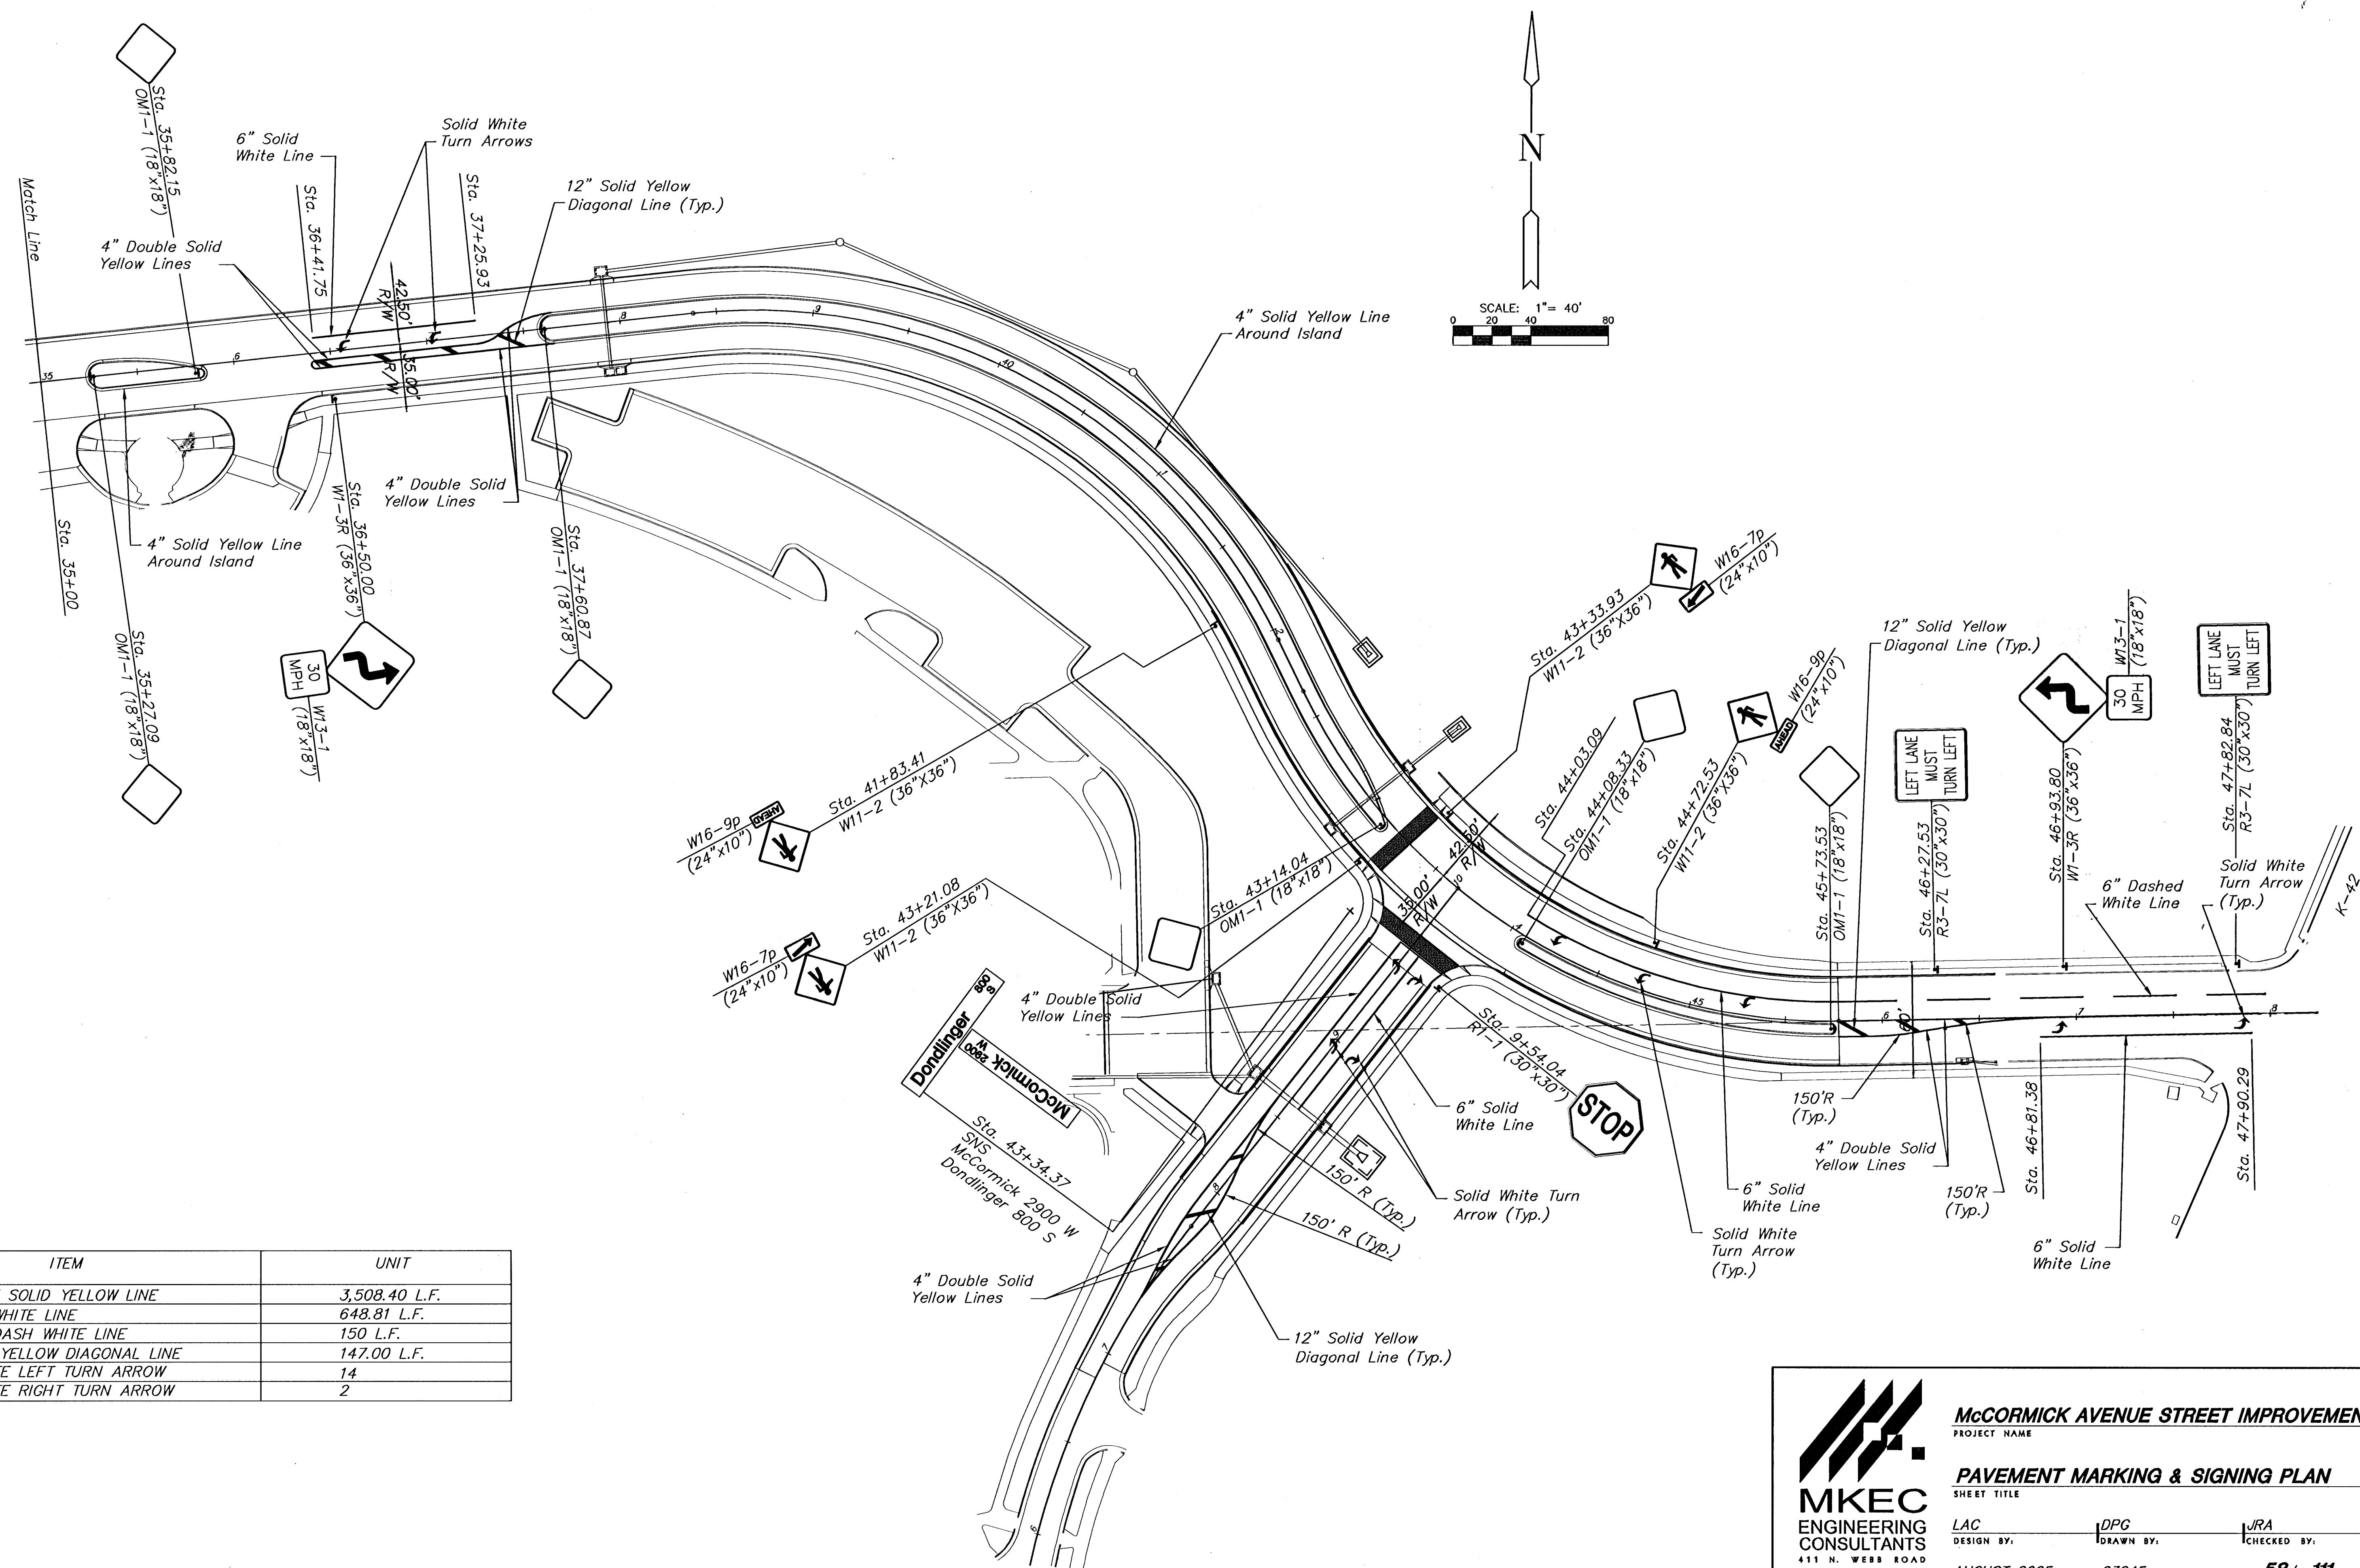

ITEM	UNIT
4" DOUBLE SOLID YELLOW LINE	3,508.40 L.F.
6" SOLID WHITE LINE	648.81 L.F.
6" SOLID DASH WHITE LINE	150 L.F.
12" SOLID YELLOW DIAGONAL LINE	147.00 L.F.
SOLID WHITE LEFT TURN ARROW	14
SOLID WHITE RIGHT TURN ARROW	2



MCCORMICK AVENUE STREET IMPROVEMENTS
PROJECT NAME

PAVEMENT MARKING & SIGNING PLAN
SHEET TITLE

LAC DESIGN BY.	DPG DRAWN BY.	JRA CHECKED BY.
AUGUST 2005 DATE	03245 JOB NO.	68 / 111 SHEET/OF